


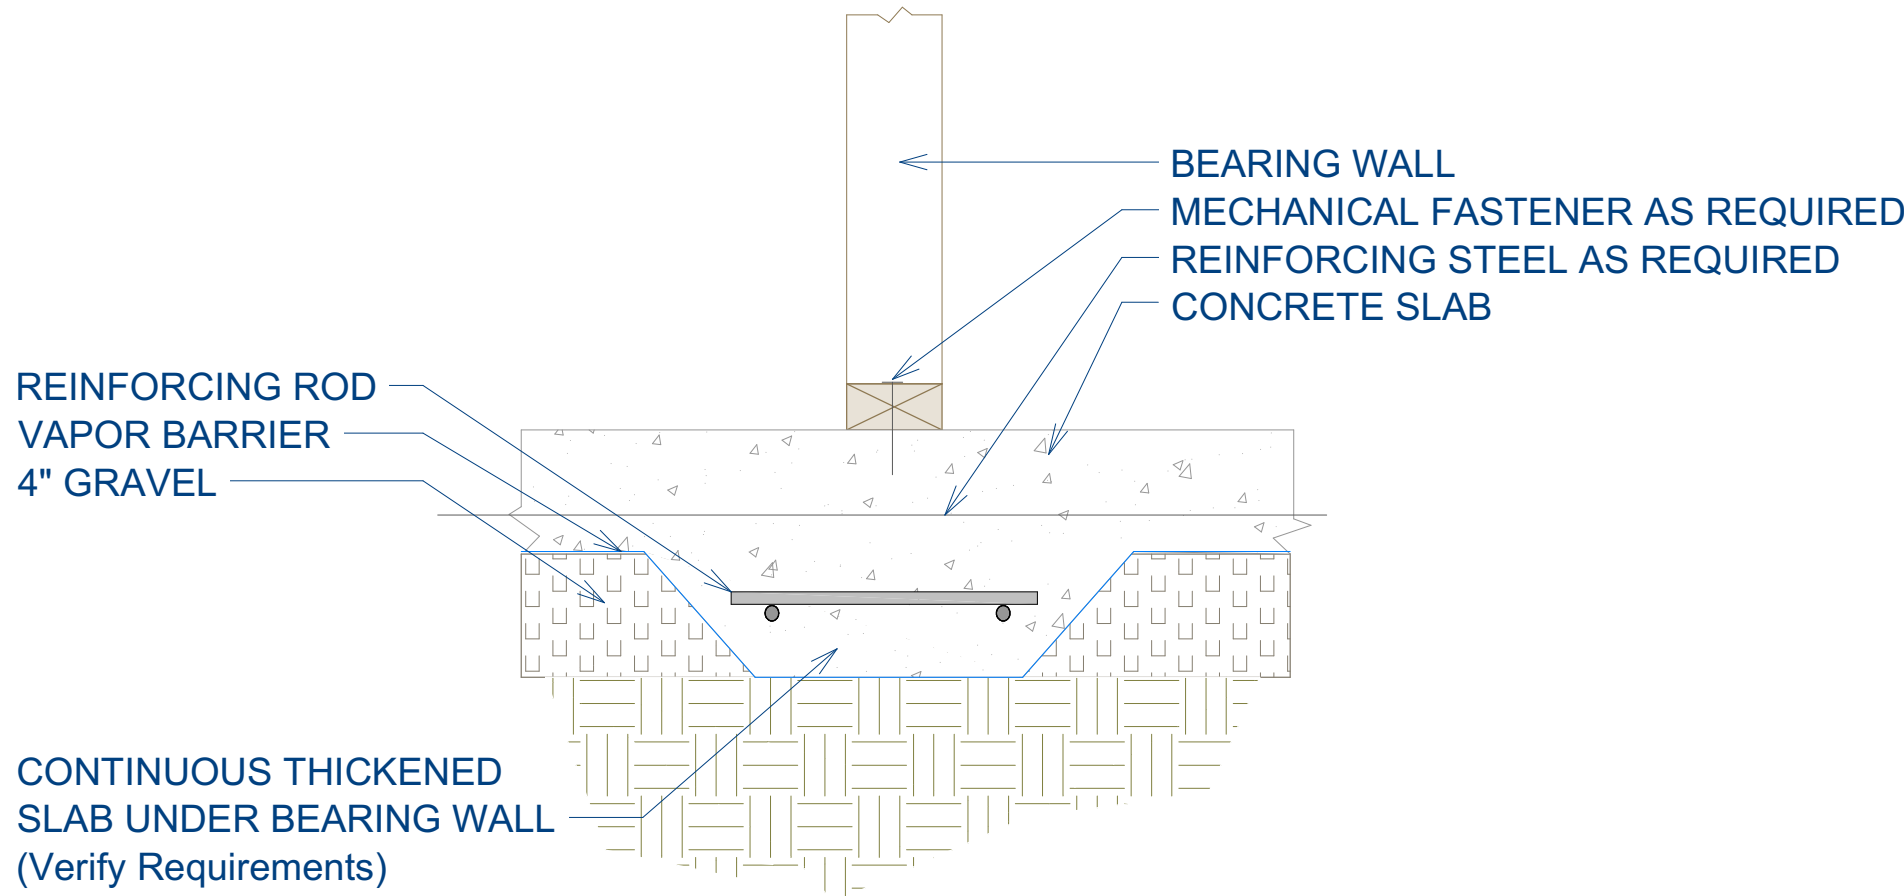

Concrete Thickened Slab Footing
(print at 1"=1')

CHIEF ARCHITECT, INC. MAKES NO WARRANTY THAT THESE DRAWINGS
COMPLY WITH ANY BUILDING CODES AND PROVIDED TO YOU "AS IS".
PLEASE REFER TO YOUR END USER SOFTWARE LICENSE AGREEMENT
FOR MORE INFORMATION ABOUT THE TERMS AND CONDITIONS
PERSUANT TO THESE DRAWINGS.
© Chief Architect 2006



Foundation



C.H

REVISION TABLE		REVISION BY	DESCRIPTION
NUMBER	DATE		


Project Overview

DRAWINGS PROVIDED BY:
KORE CONSTRUCTION GROUP

DATE:
9/18/2024

SCALE:
1/4" = 1ft

SHEET:
P-1

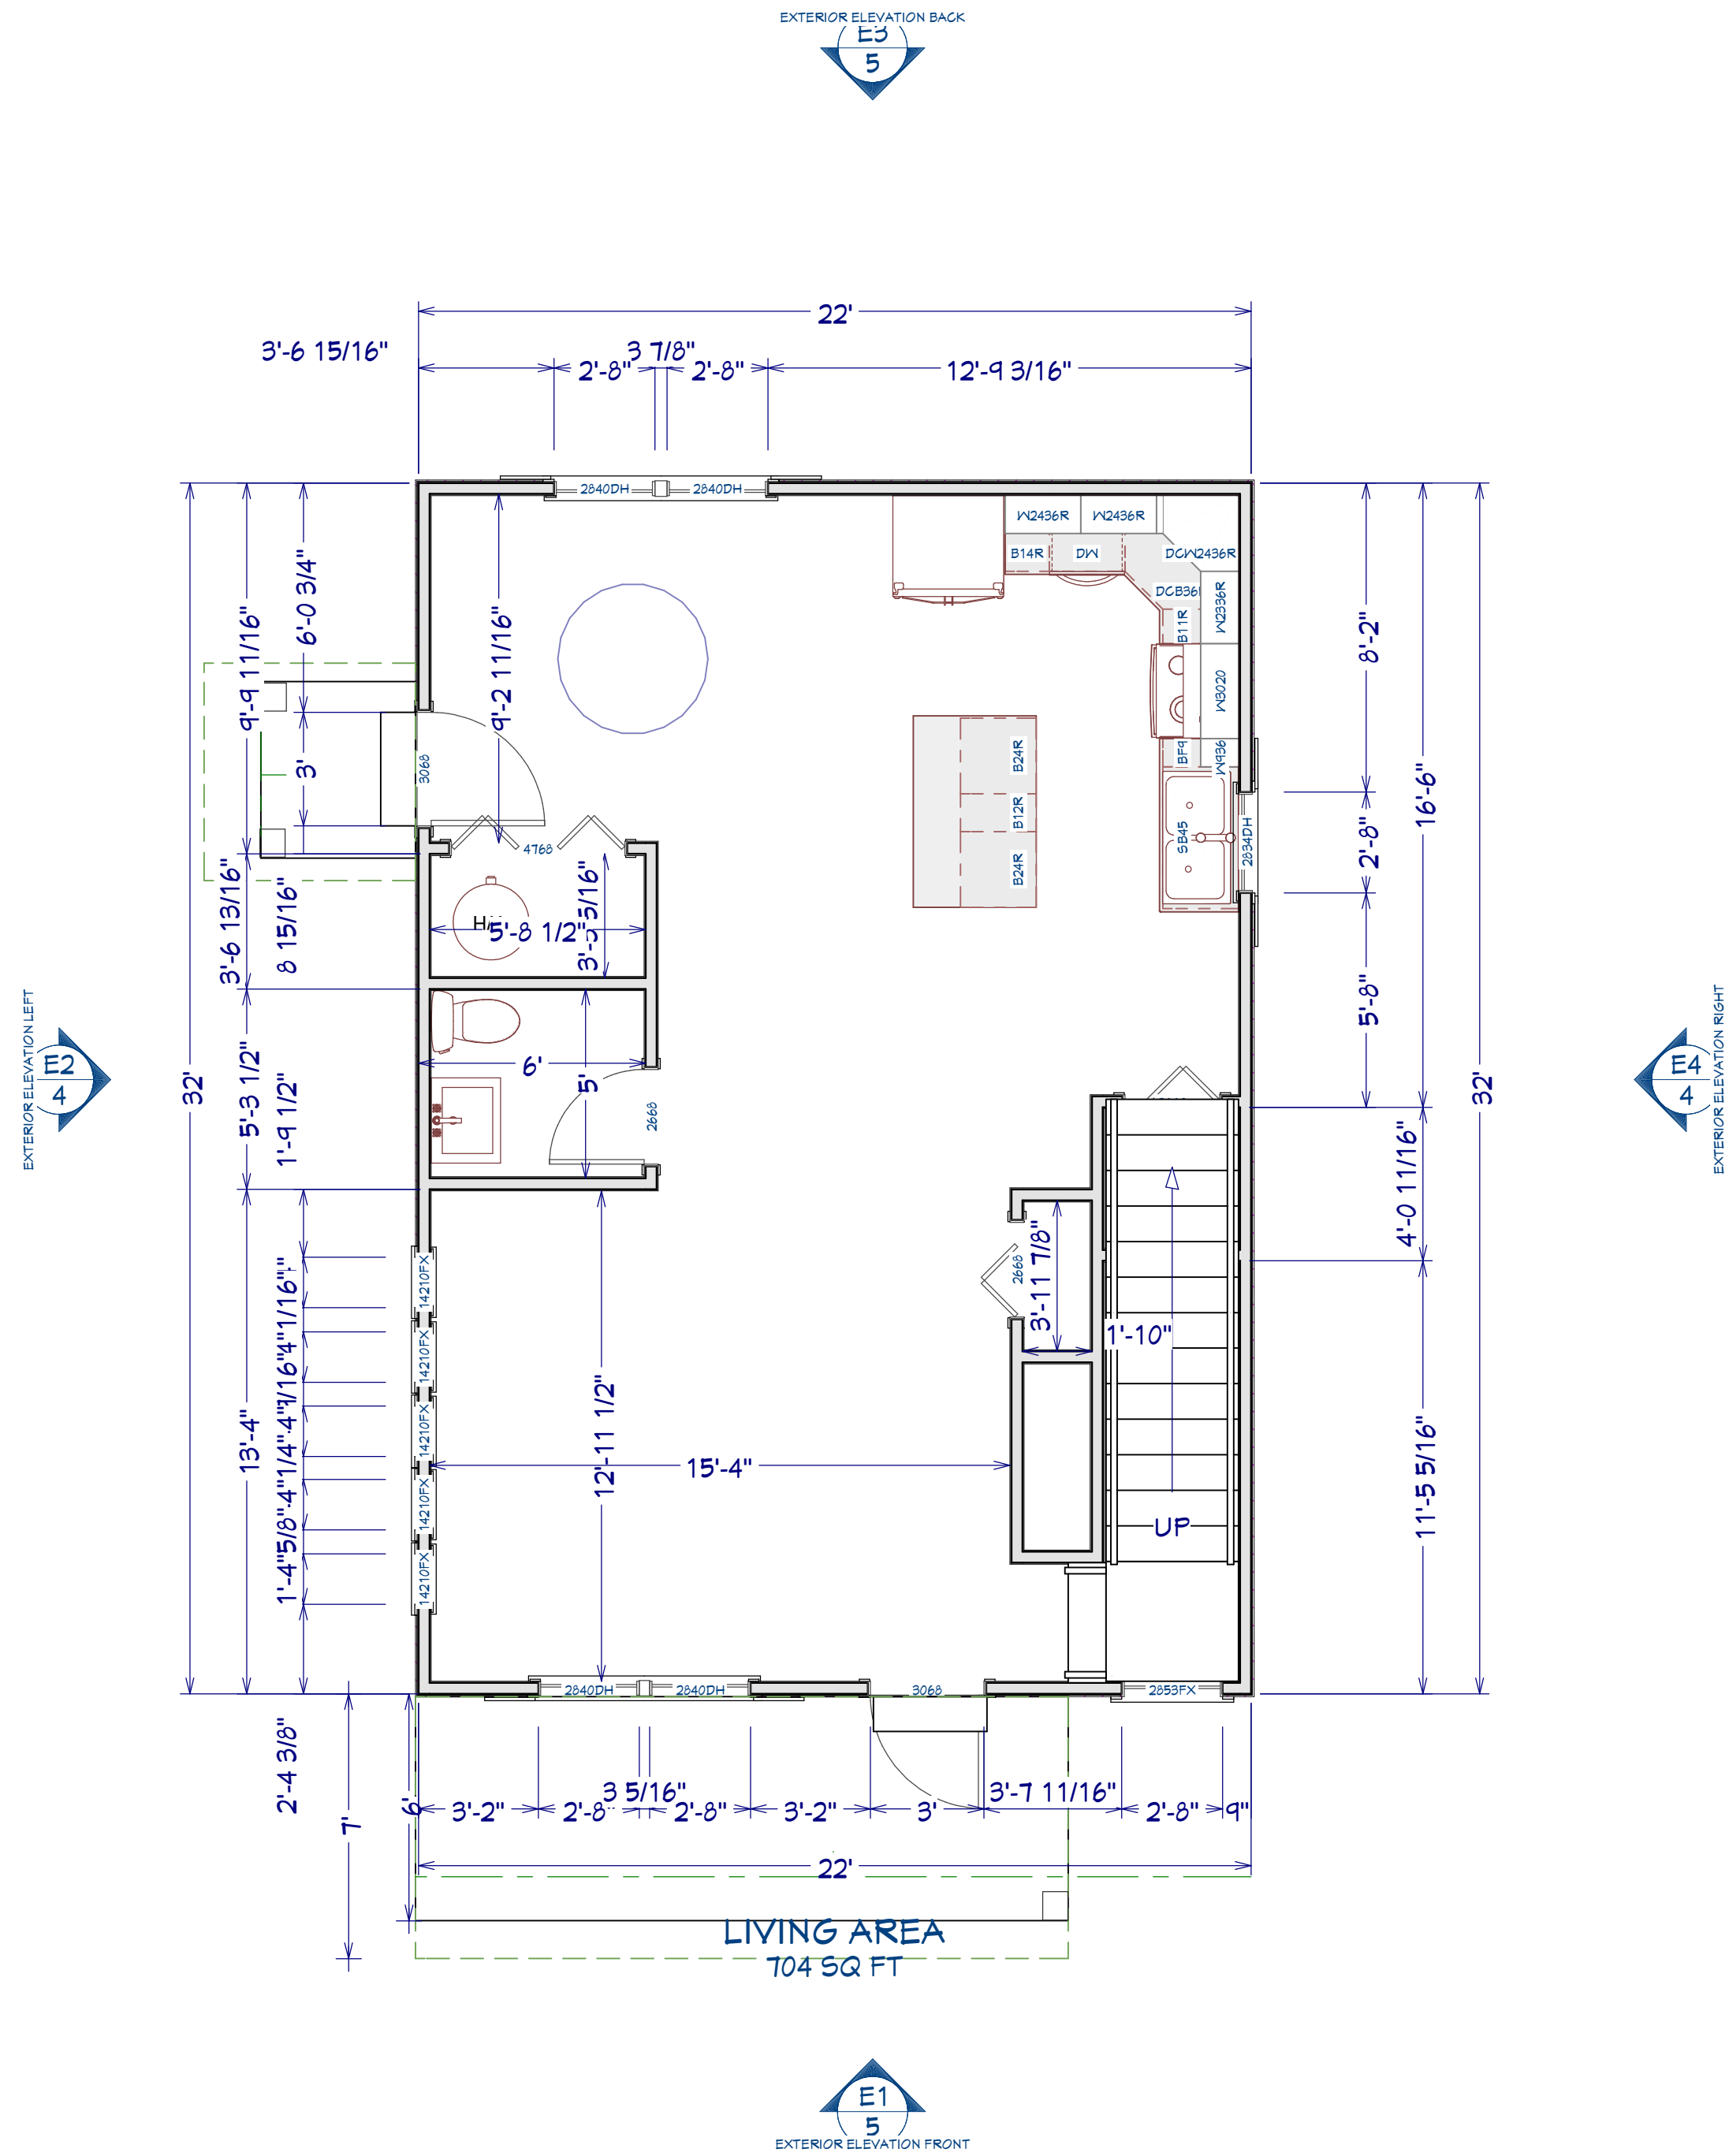

1st Floor

C.H

REVISION TABLE		REVISION BY	DESCRIPTION
NUMBER	DATE		

DRAWINGS PROVIDED BY:

KORECONSTRUCTION GROUP

DATE:

9/18/2024


SCALE:

1/4" = 1'ft


SHEET:



Exterior Elevation Left

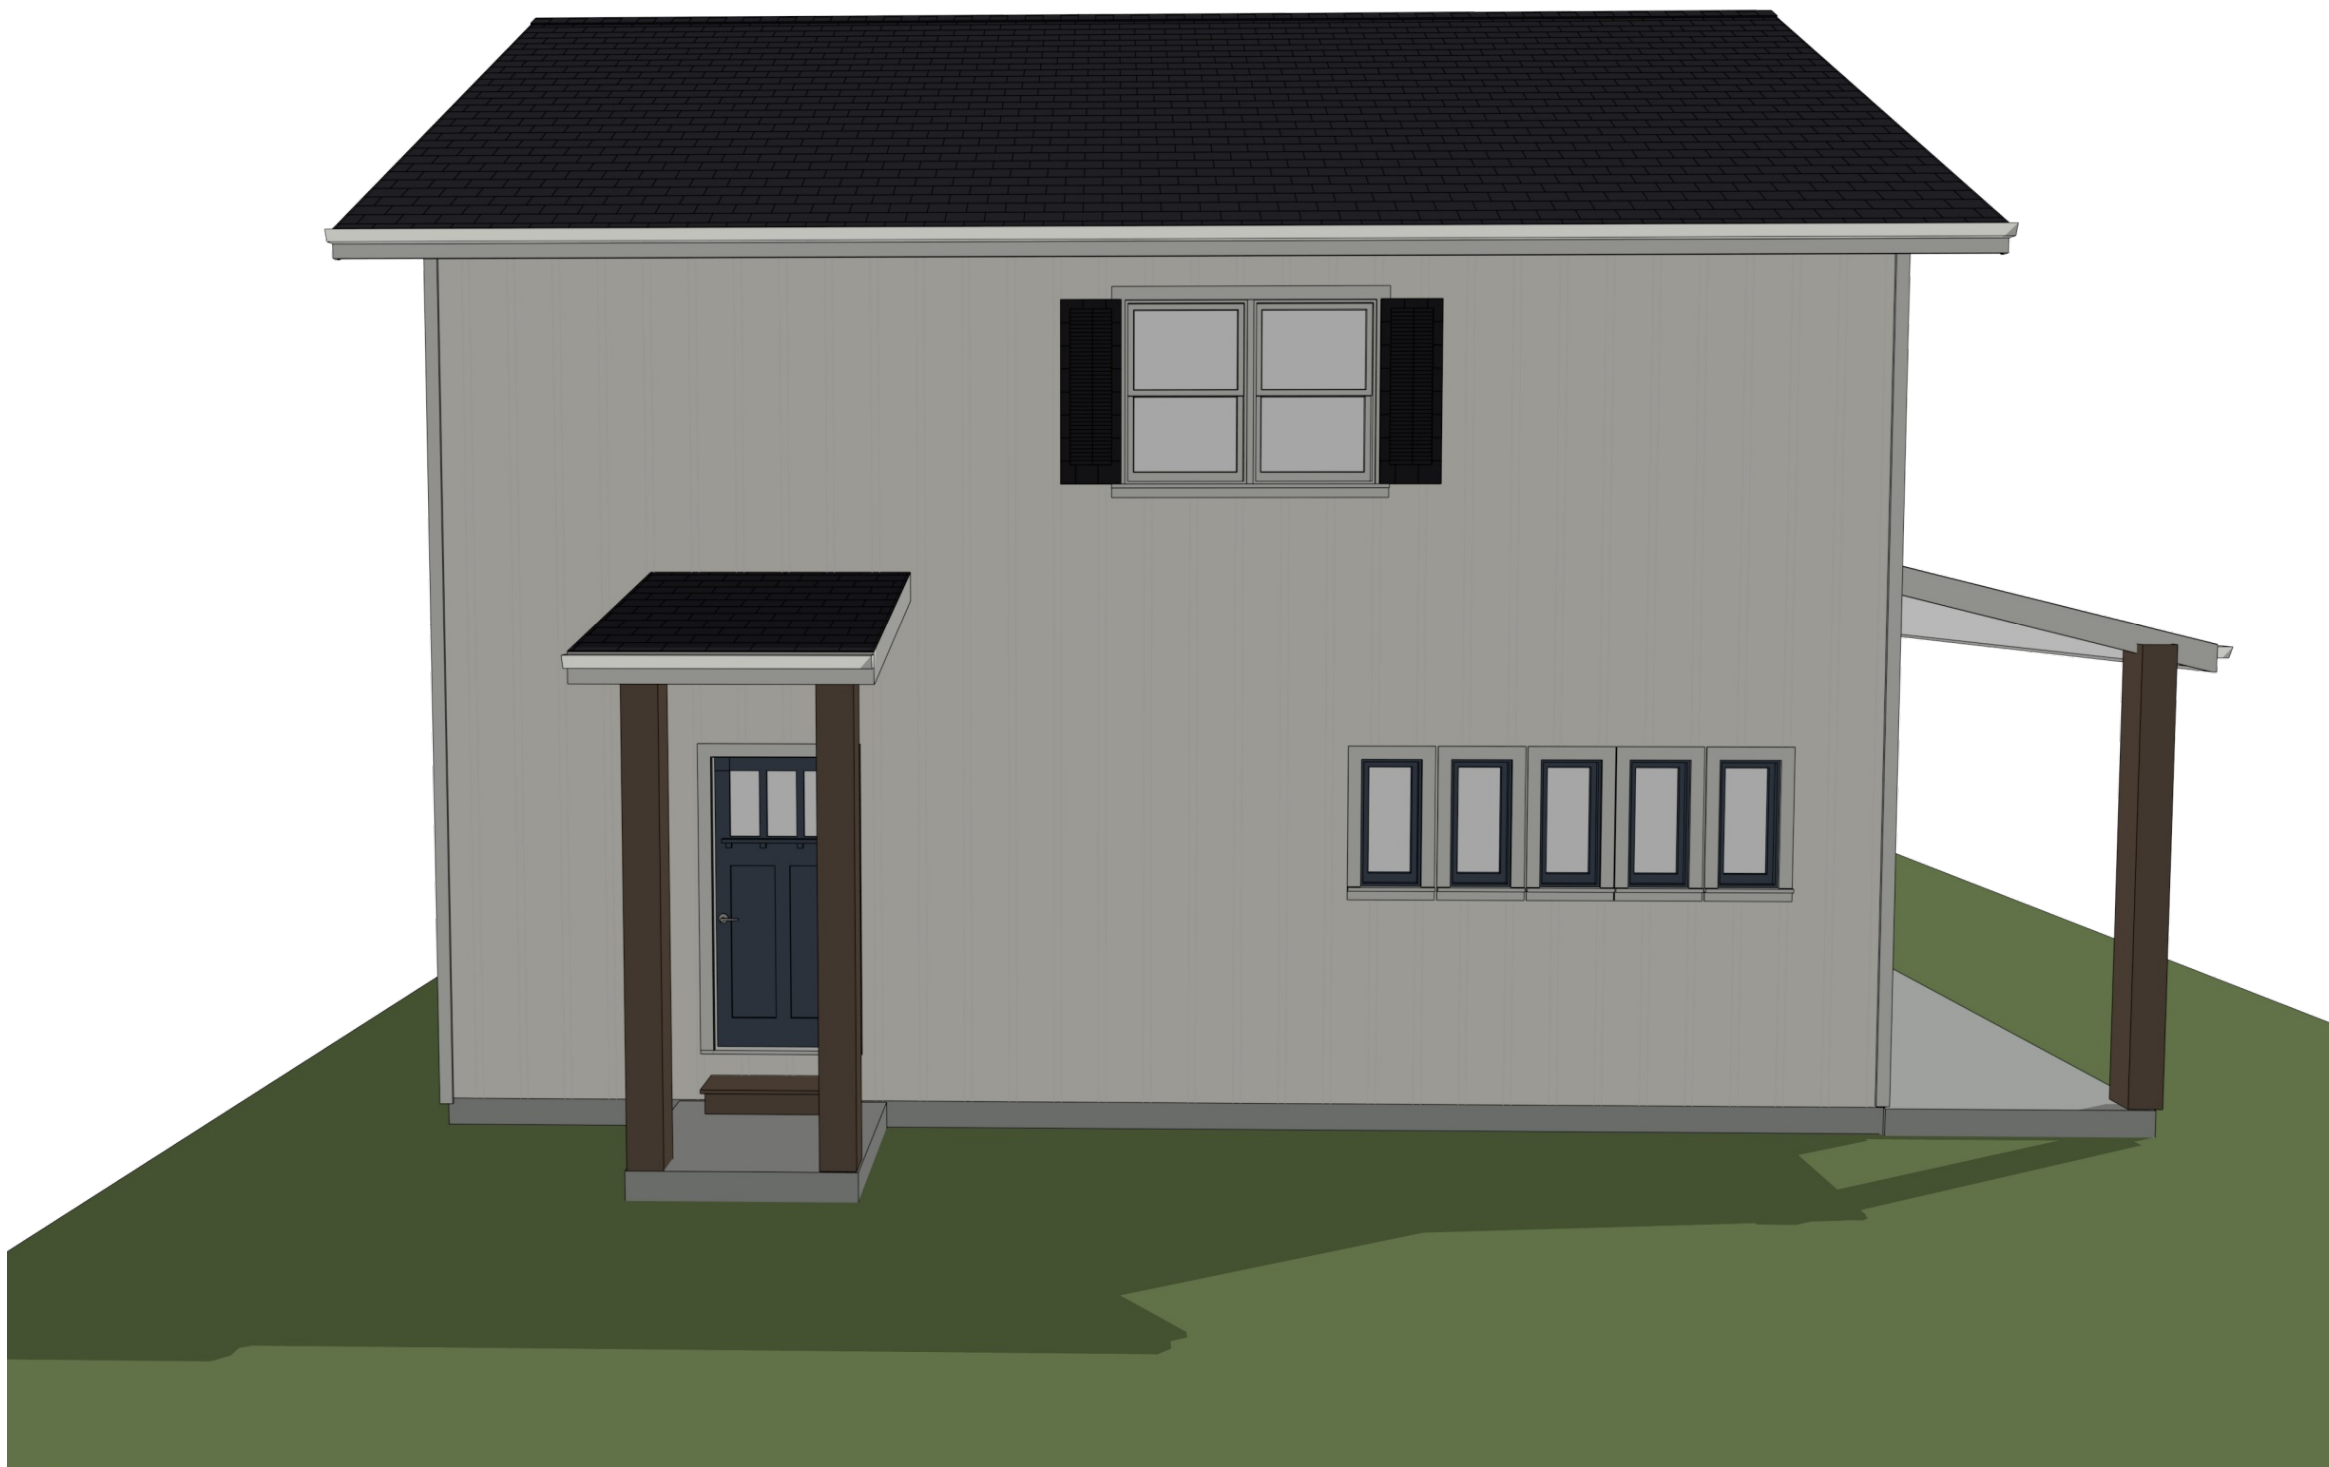

Camera 1

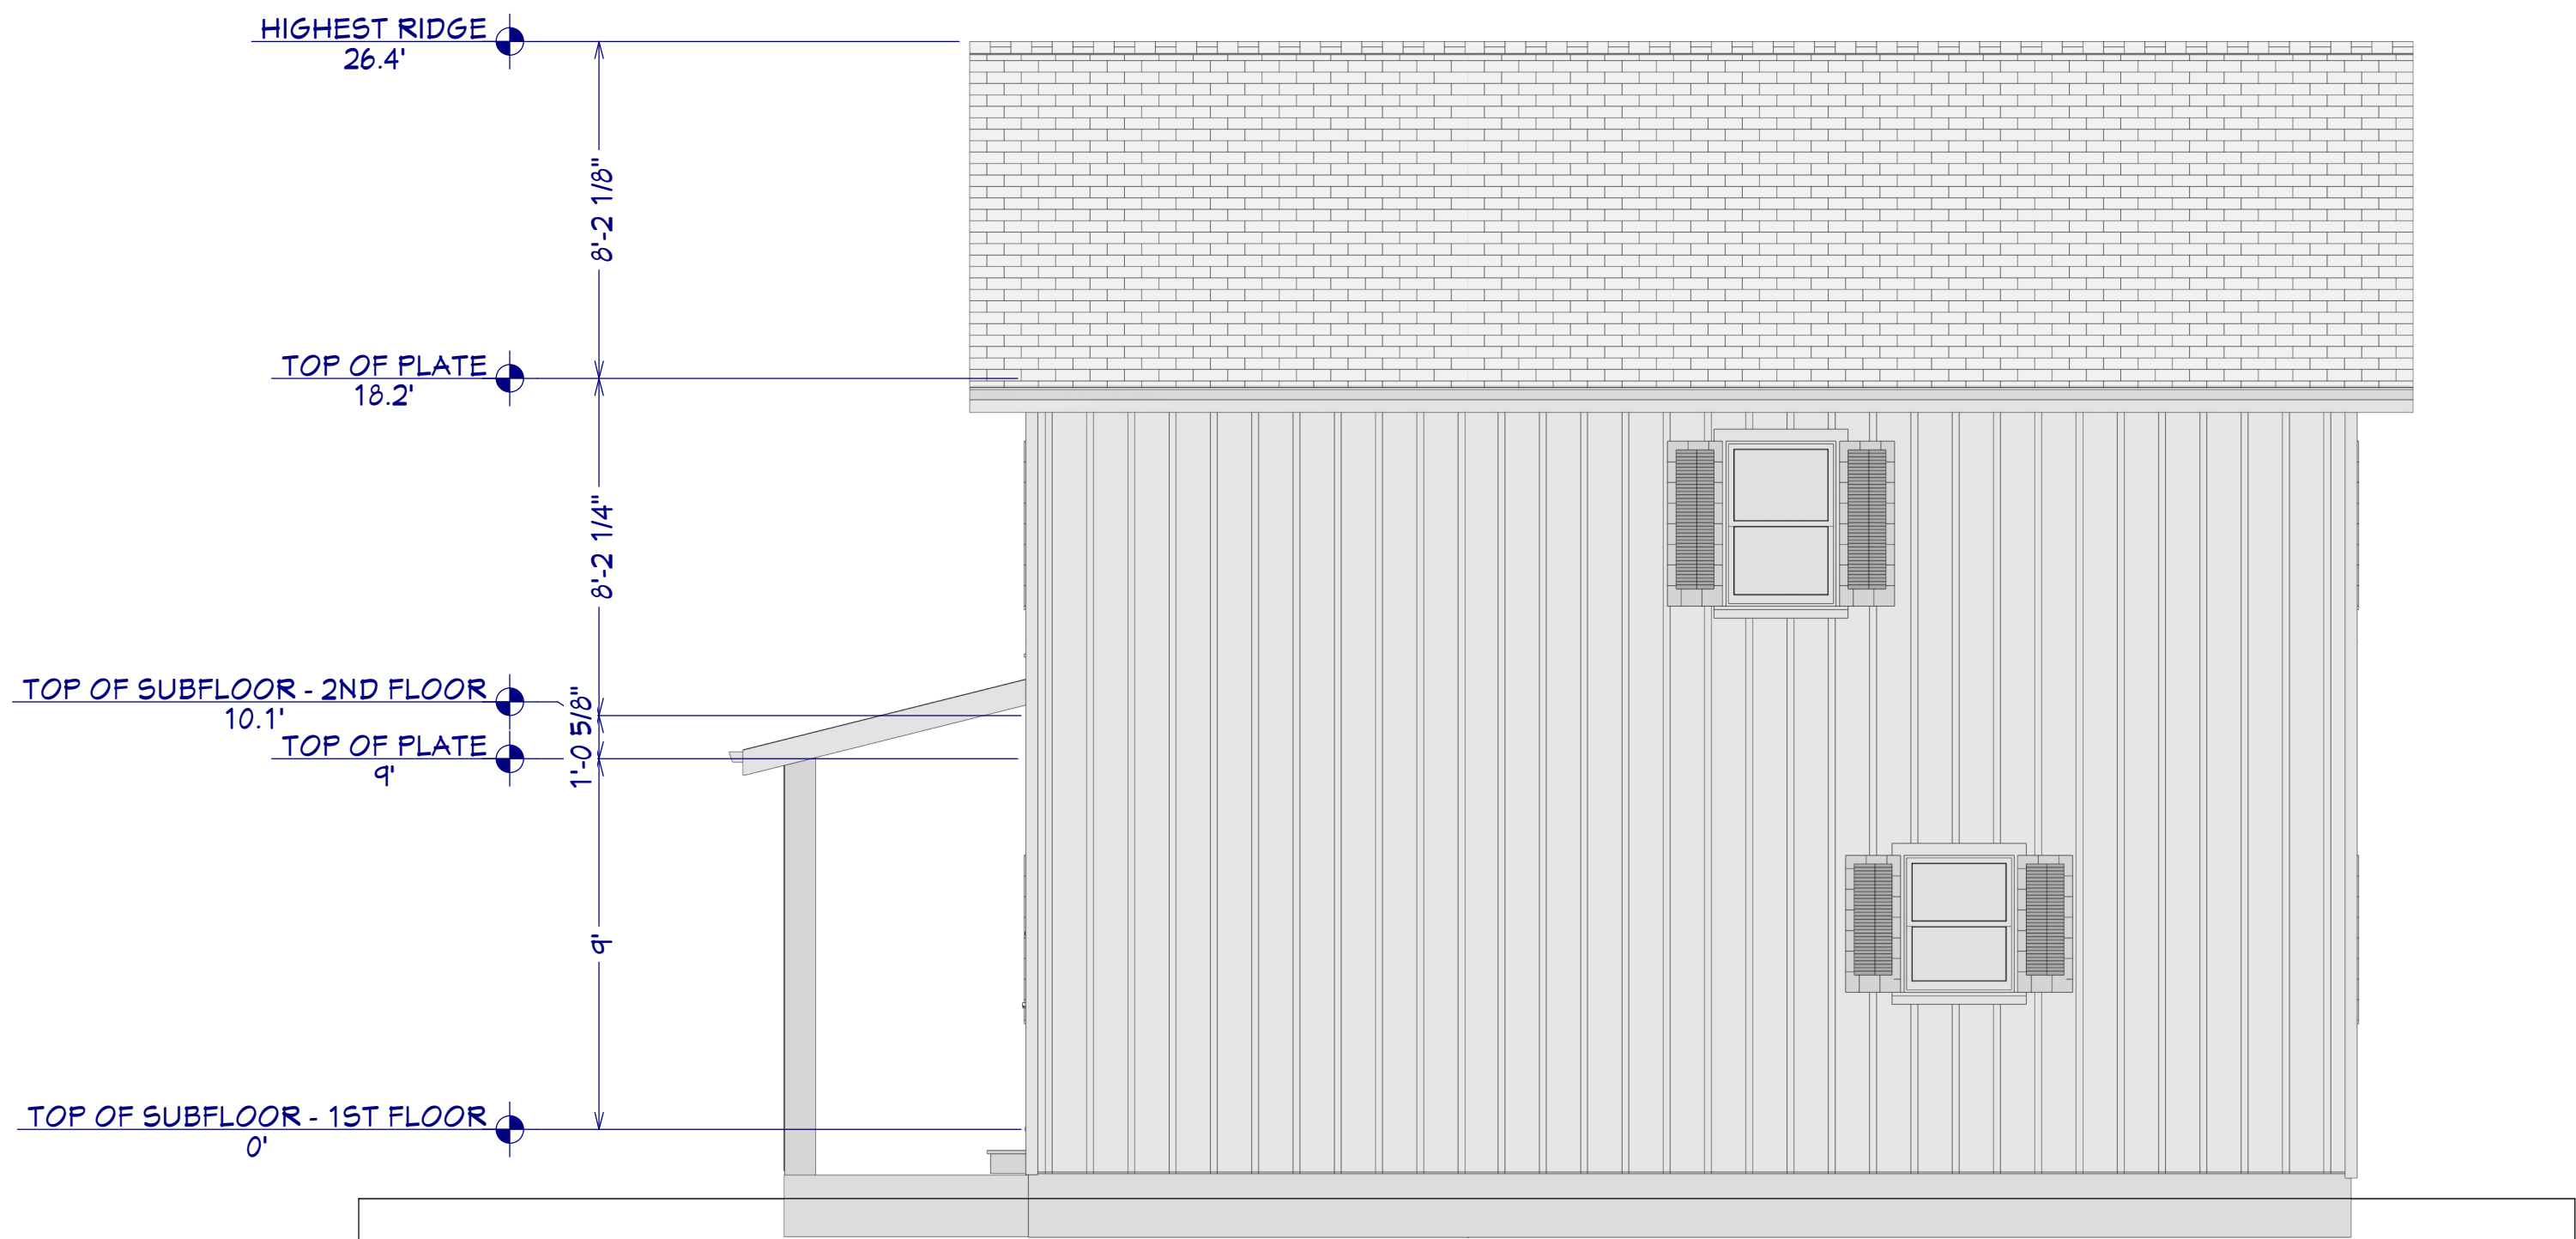

Exterior Elevation Right



Camera 2

C.H

REVISION TABLE		REVISION BY	DESCRIPTION
NUMBER	DATE		

DRAWINGS PROVIDED BY:
KORRECONSTRUCTION GROUP




DATE:

9/18/2024

SCALE:

1/4=1ft

SHEET:

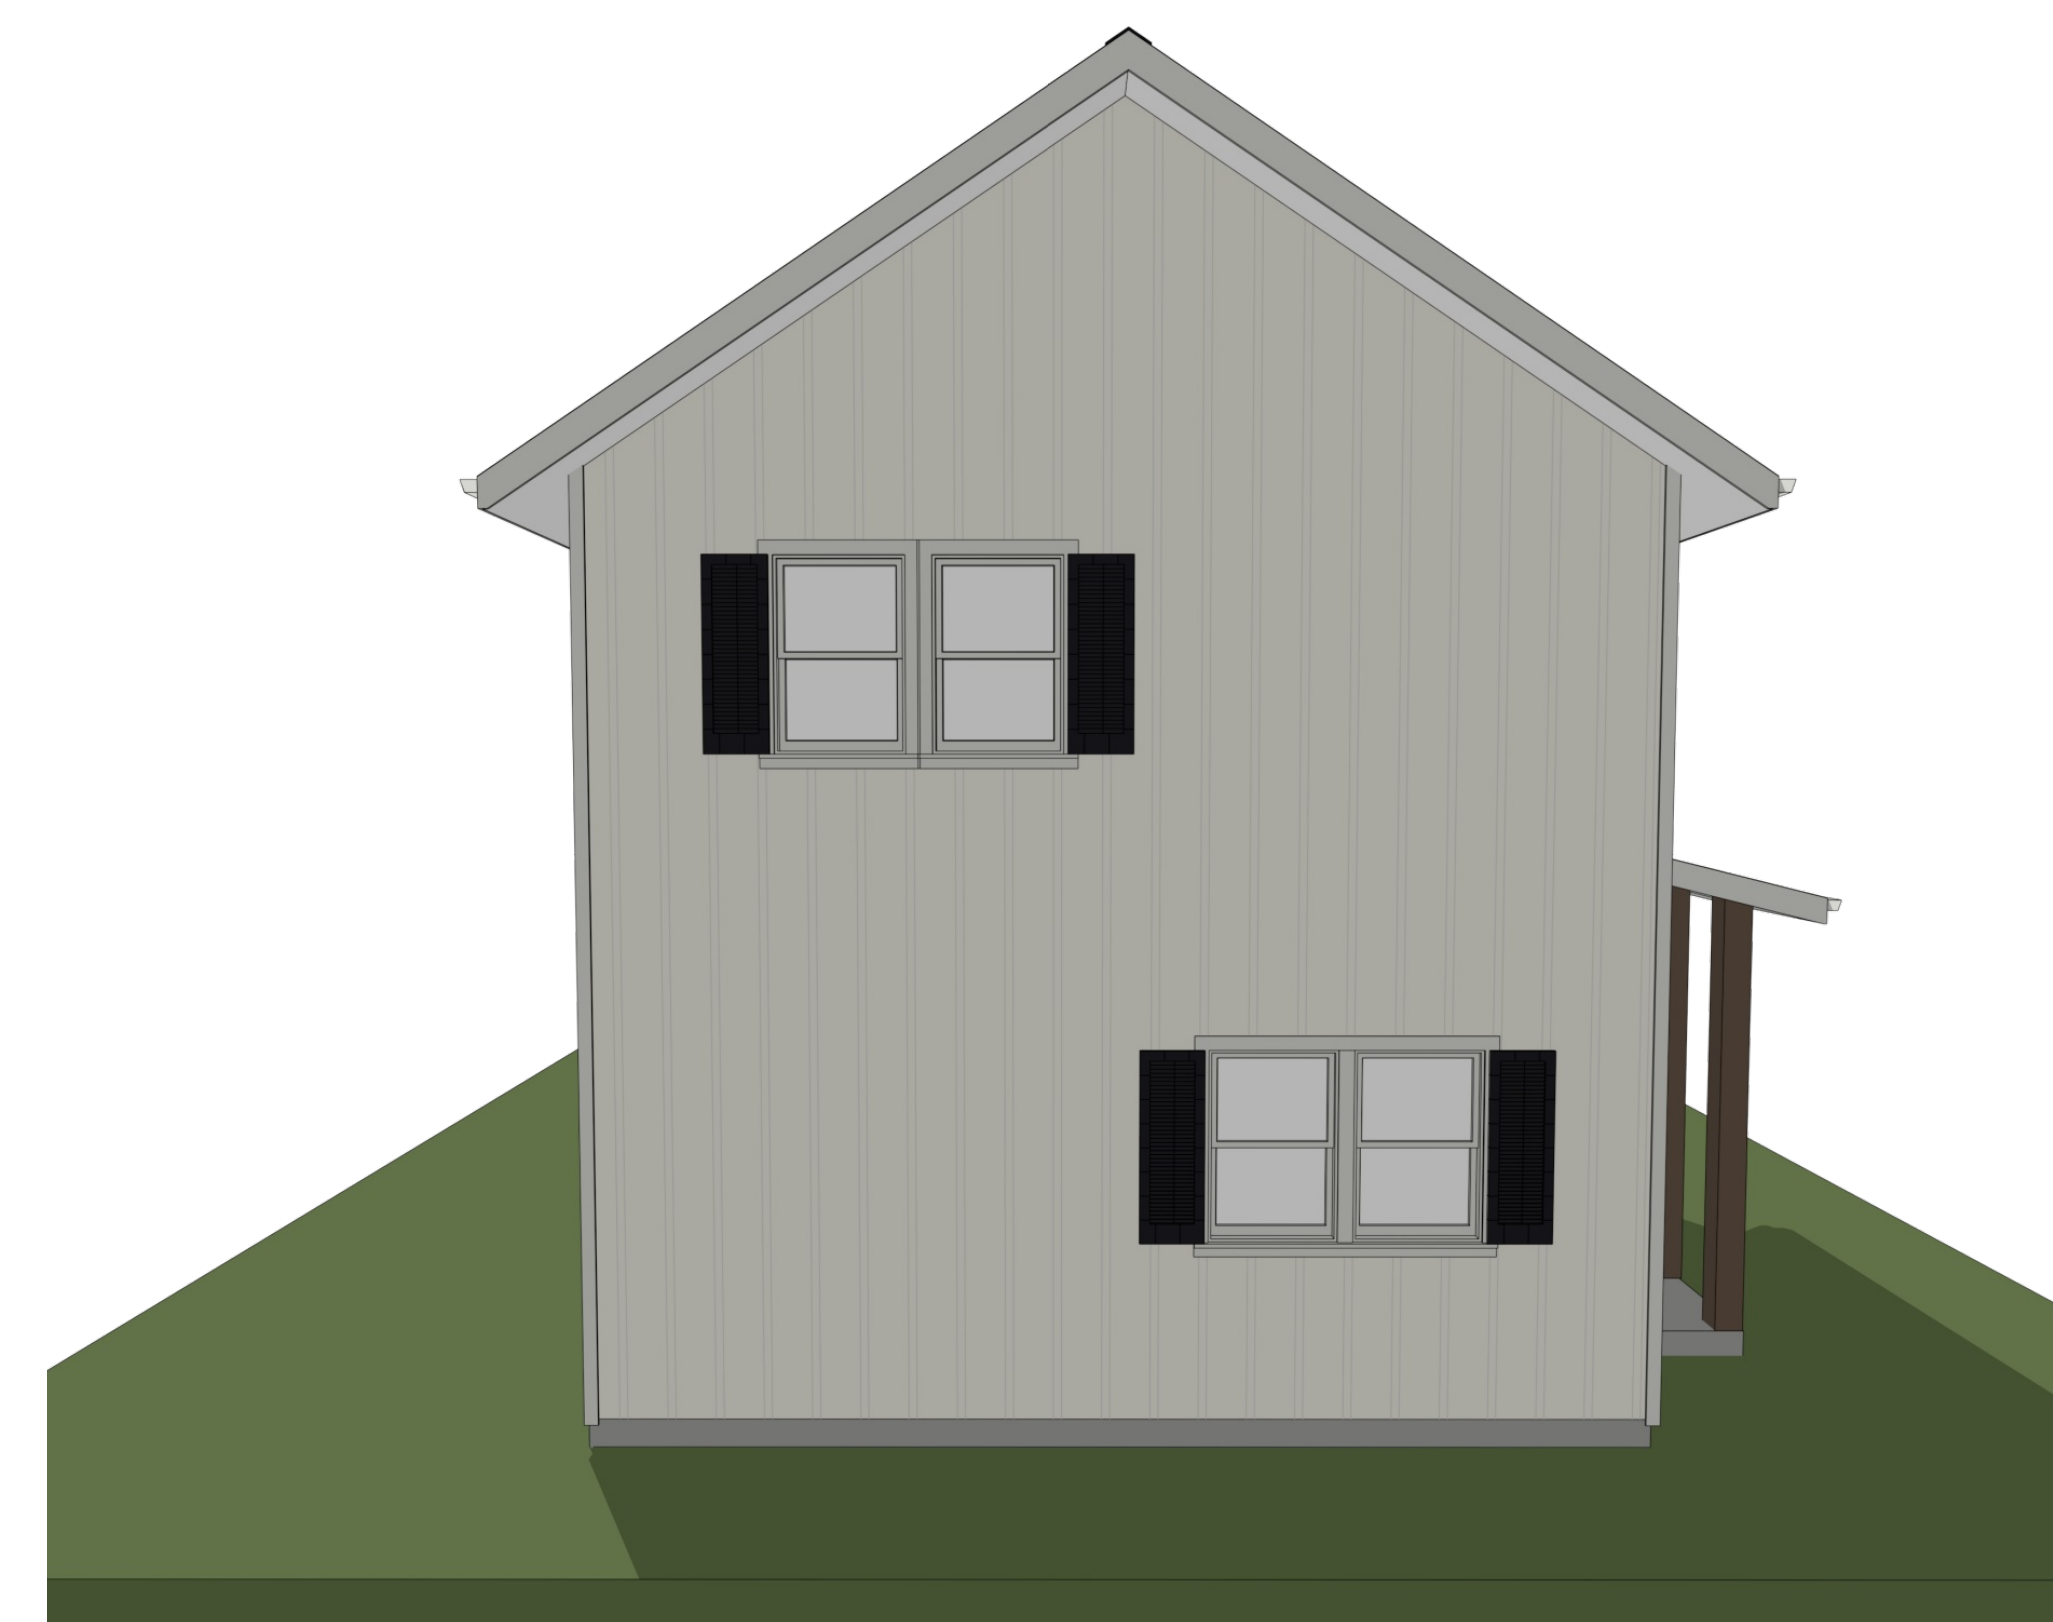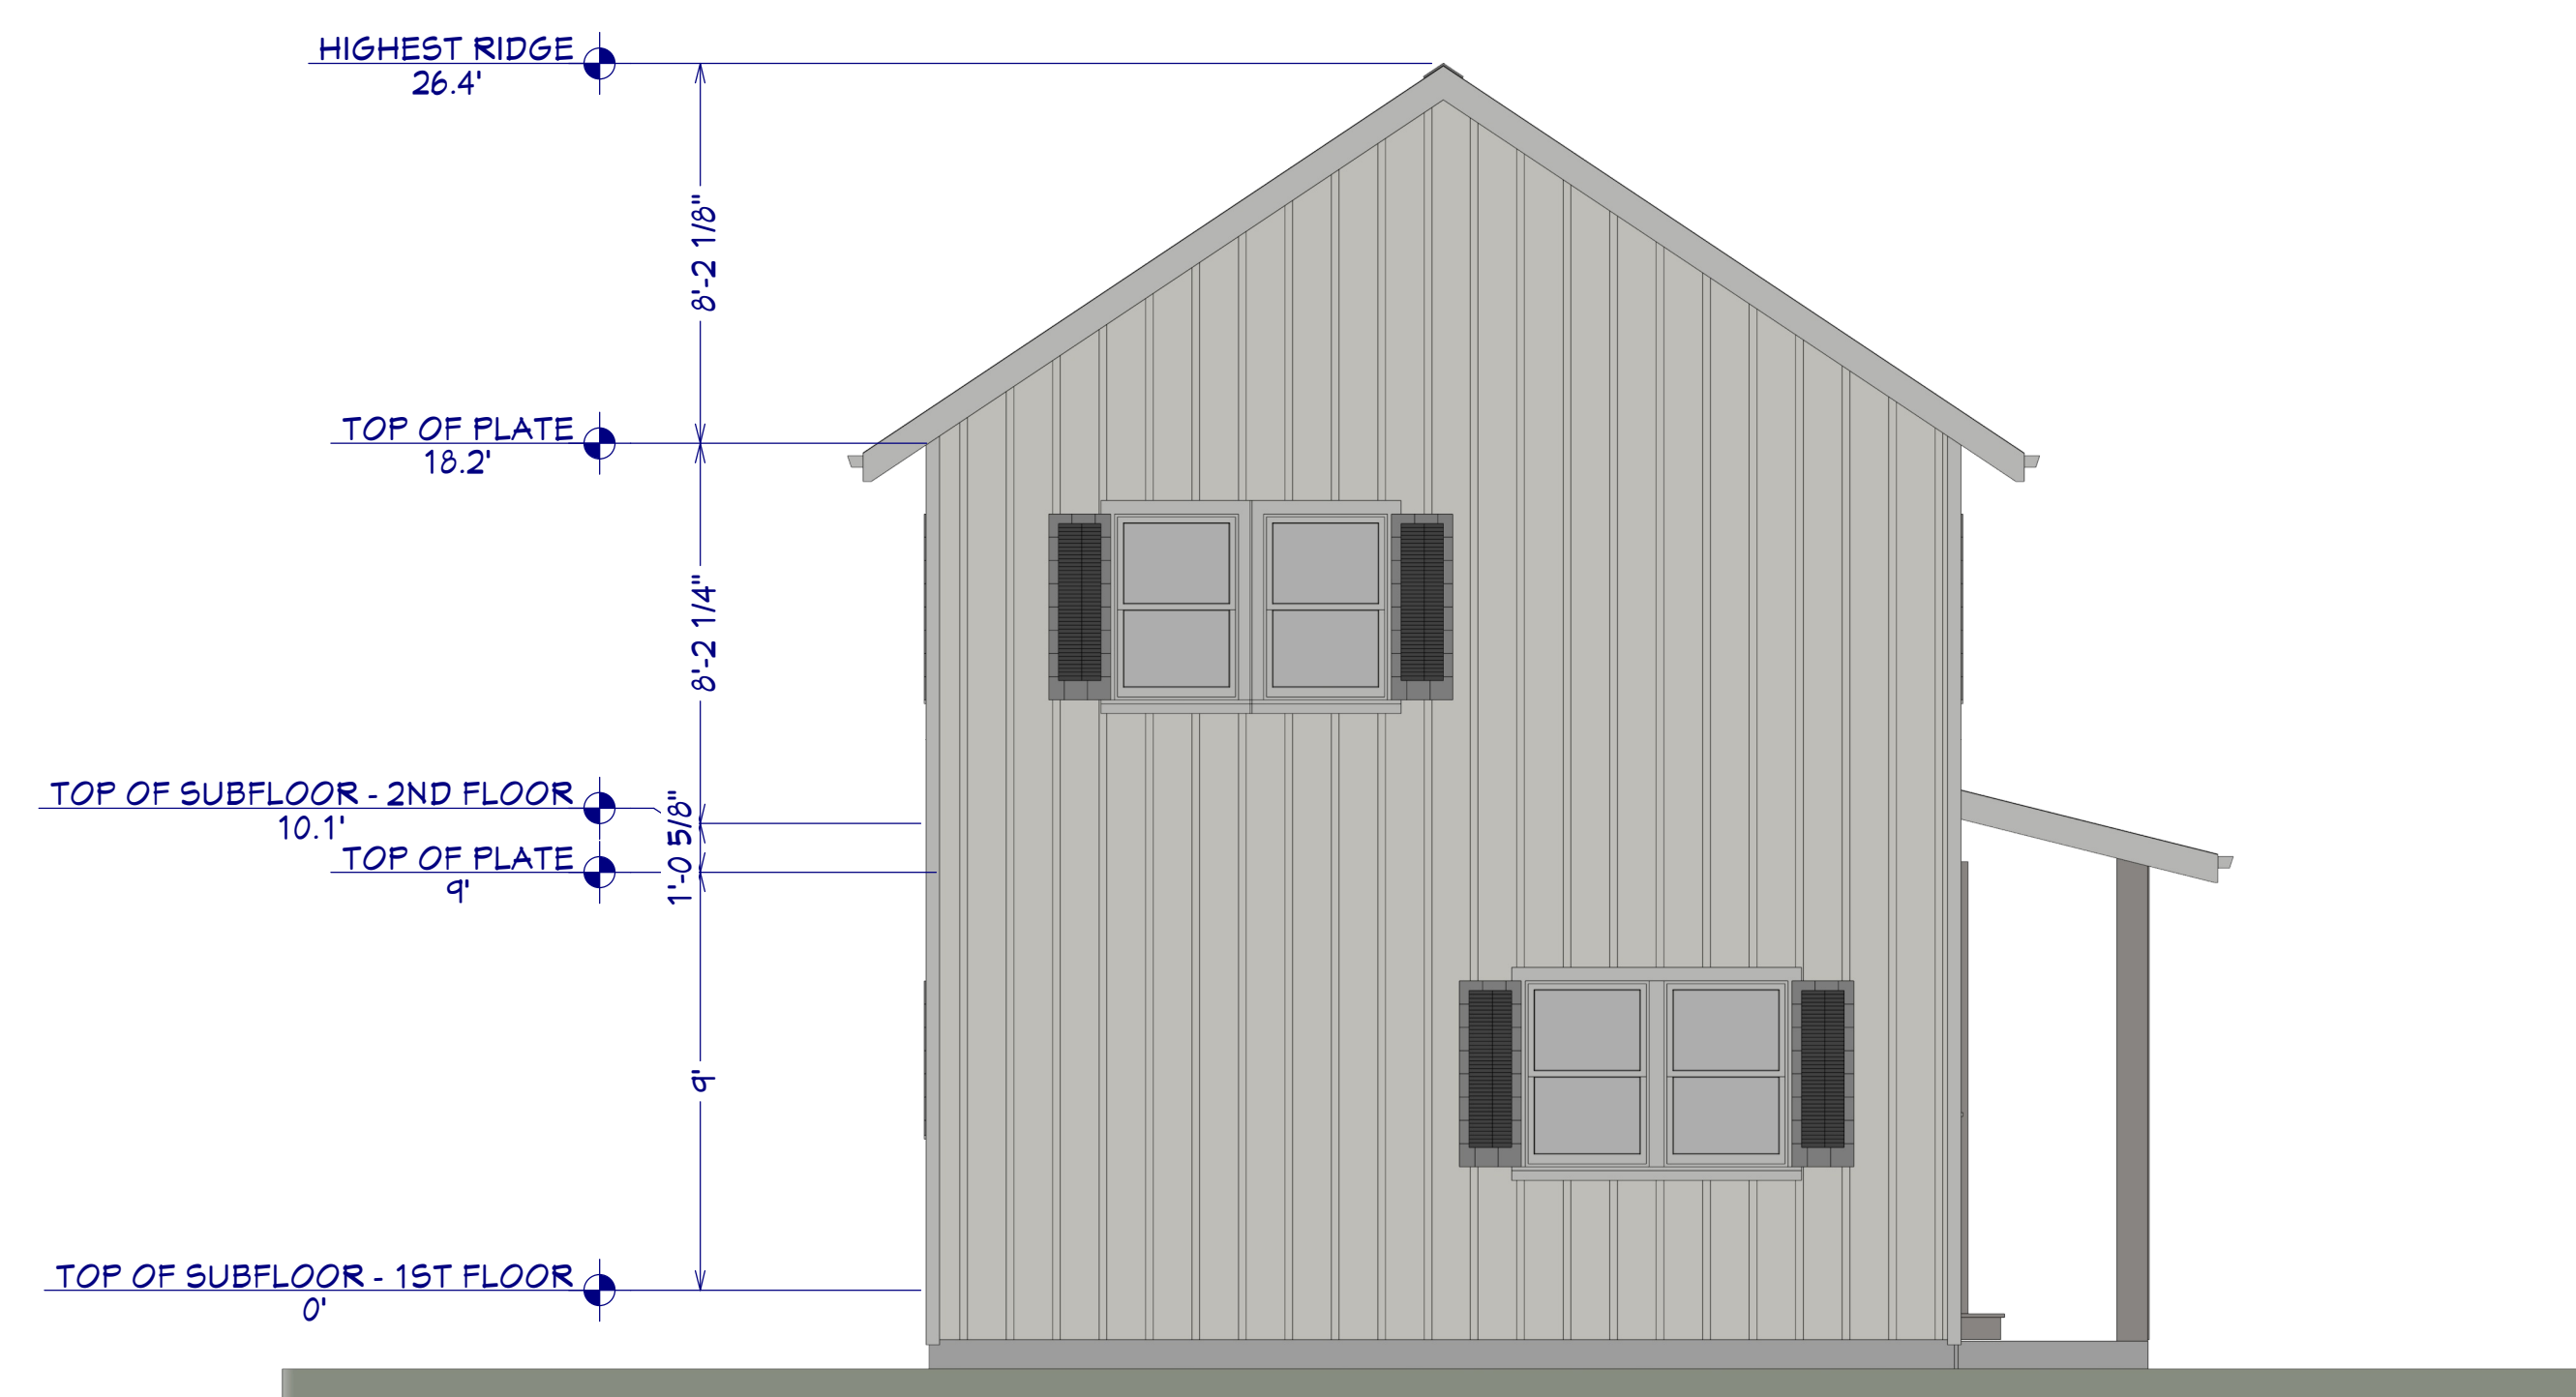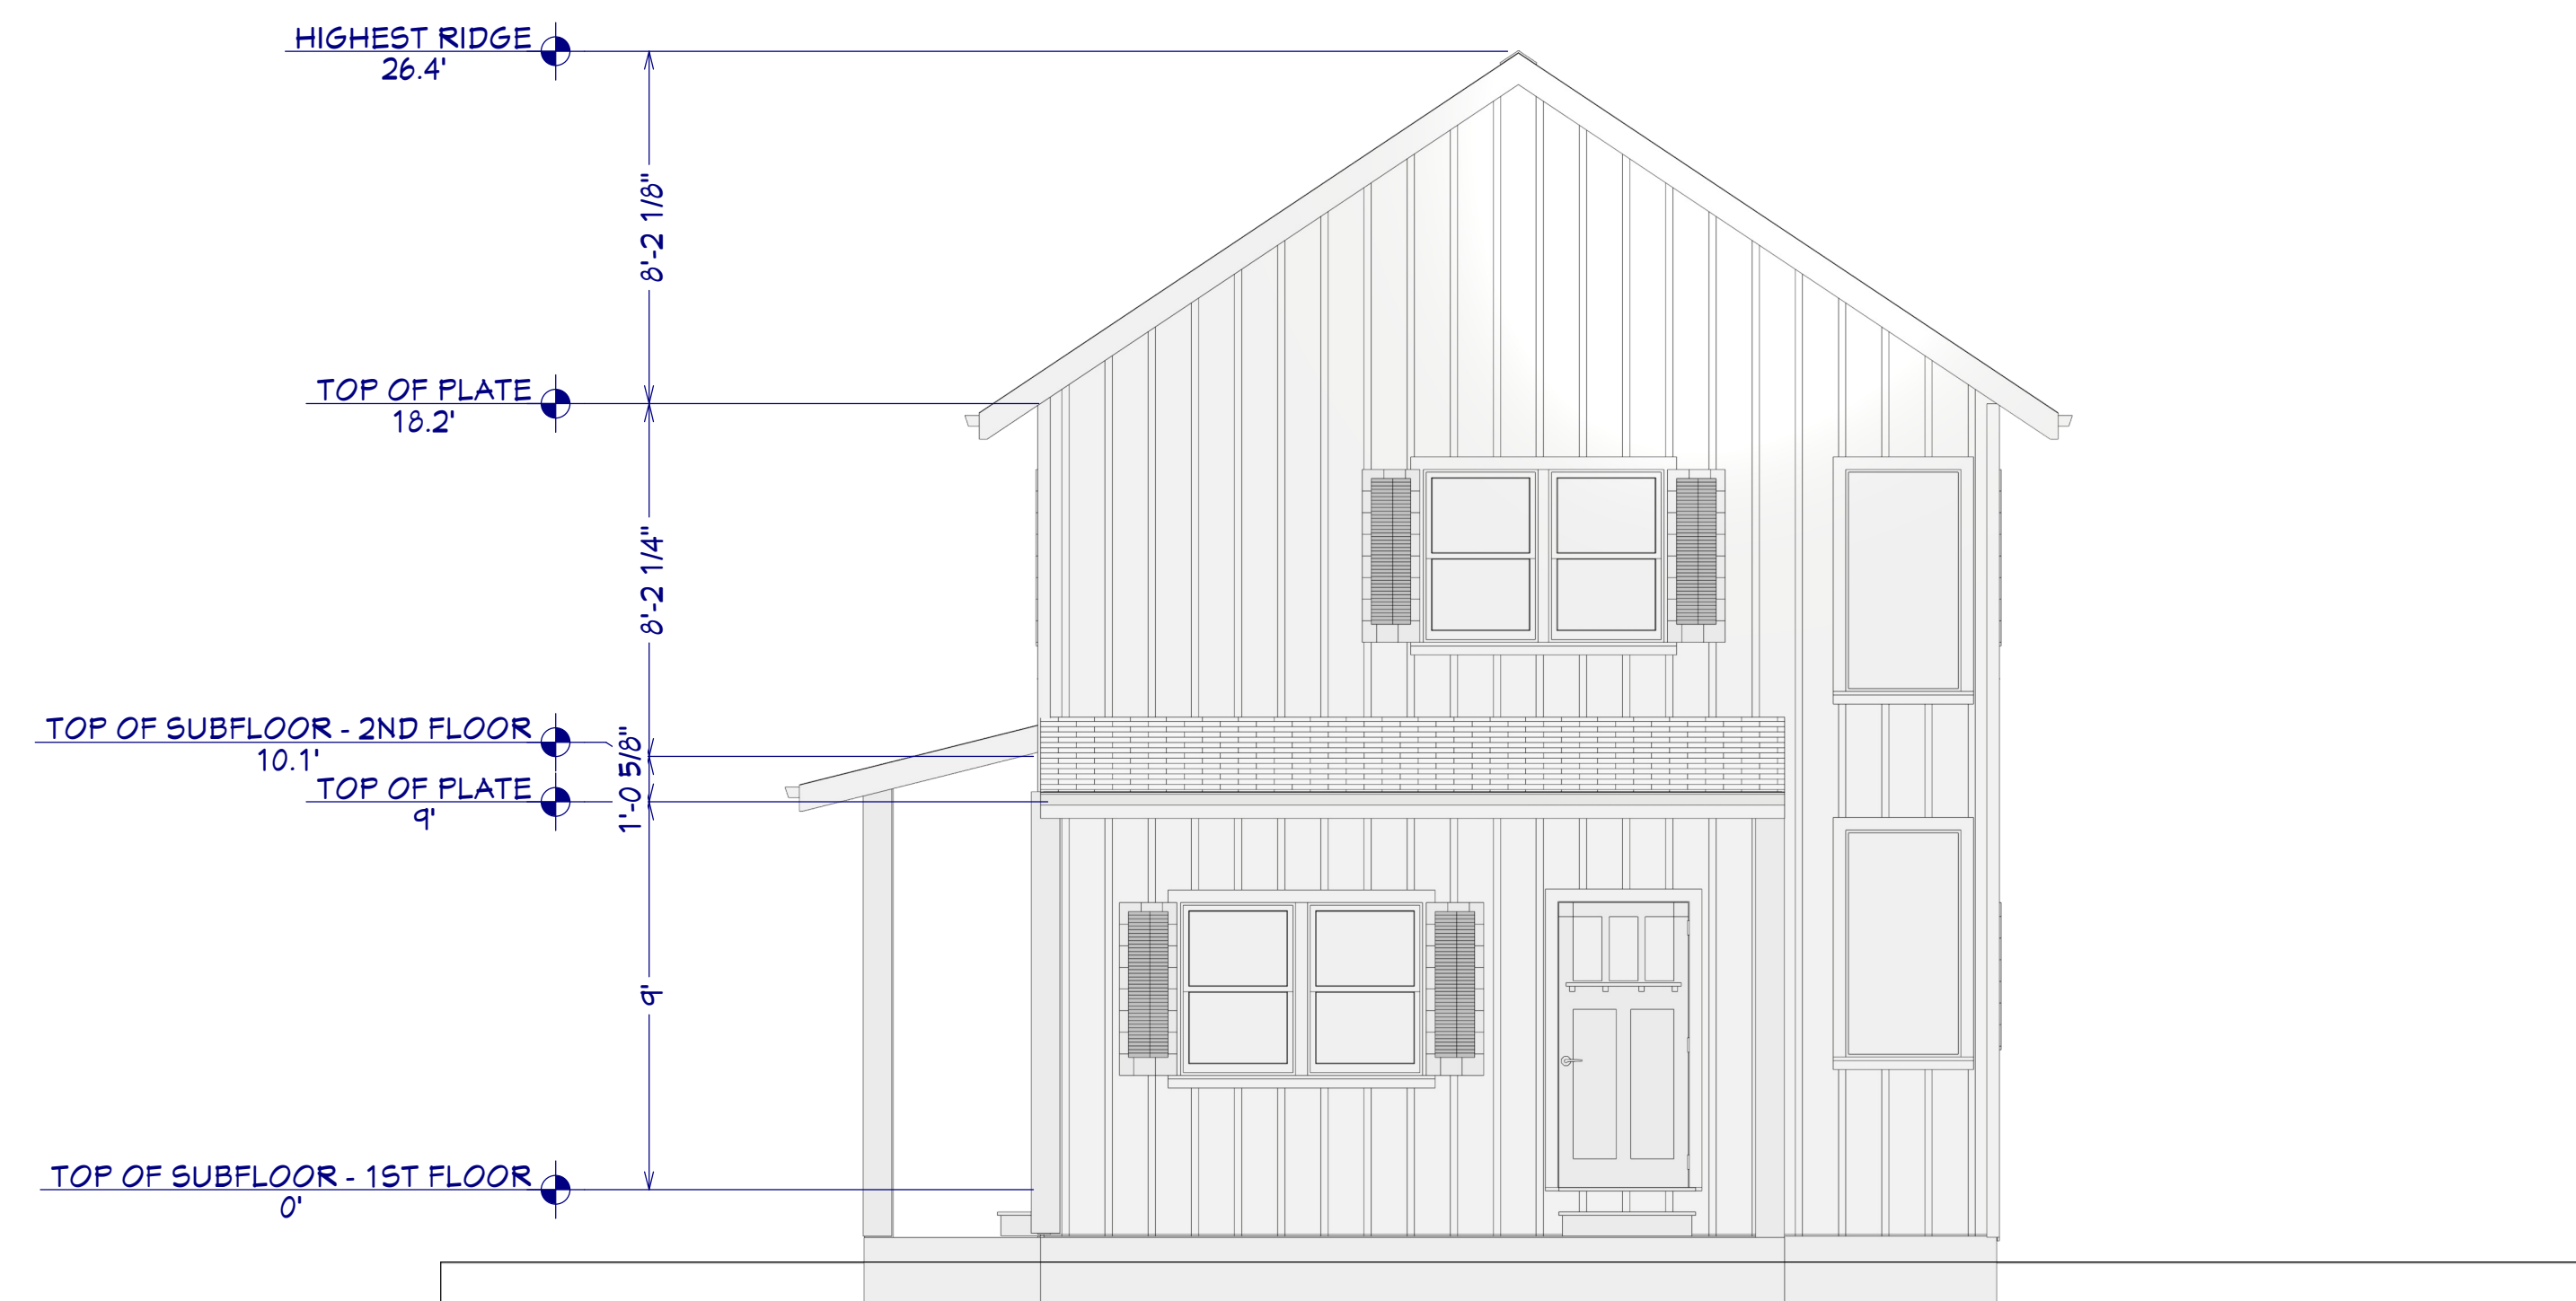

C.H

REVISION TABLE		
NUMBER	DATE	REVISION BY DESCRIPTION

DRAWINGS PROVIDED BY:

KOREAN INVESTMENT GROUP

DATE:

9/18/2024

SCALE:

$$1/4 = 1 \text{ ft}$$

SHEET: