


02 A2.10 1:500

SOUTH ELEVATION KEY

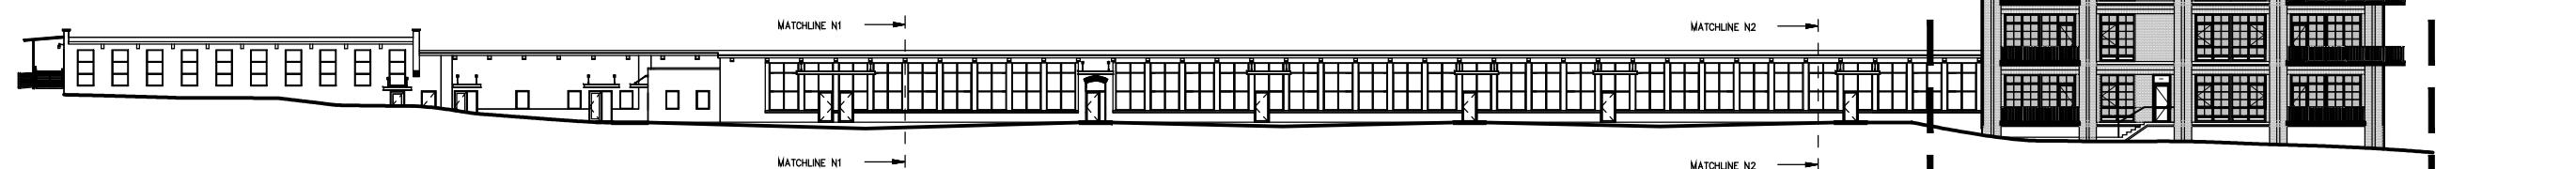

01 A2.10 1:500

NORTH ELEVATION KEY

PROJECT TITLE:
BUILDING D
355 ONETA STREET
ATHENS, GA 30601

SHEET TITLE:
BUILDING ELEVATIONS

PUBLISHED DRAWINGS:

△	ISSUE	DATE
-	PD AMENDMENT	05-30-2025

NOTE:

This drawing is the property of Square Feet Studio, Inc. and is not to be reproduced or copied in whole or in part. It is only to be used for this project and site as specifically identified herein. Scales as stated herein are valid on the original drawing.


2019 © Copyright Square Feet Studio, Inc. All rights reserved

square feet studio

154 Krog Street NE
Suite #170
Atlanta, Georgia 30307
404.688.4990
www.squarefeetstudio.com



A2.10

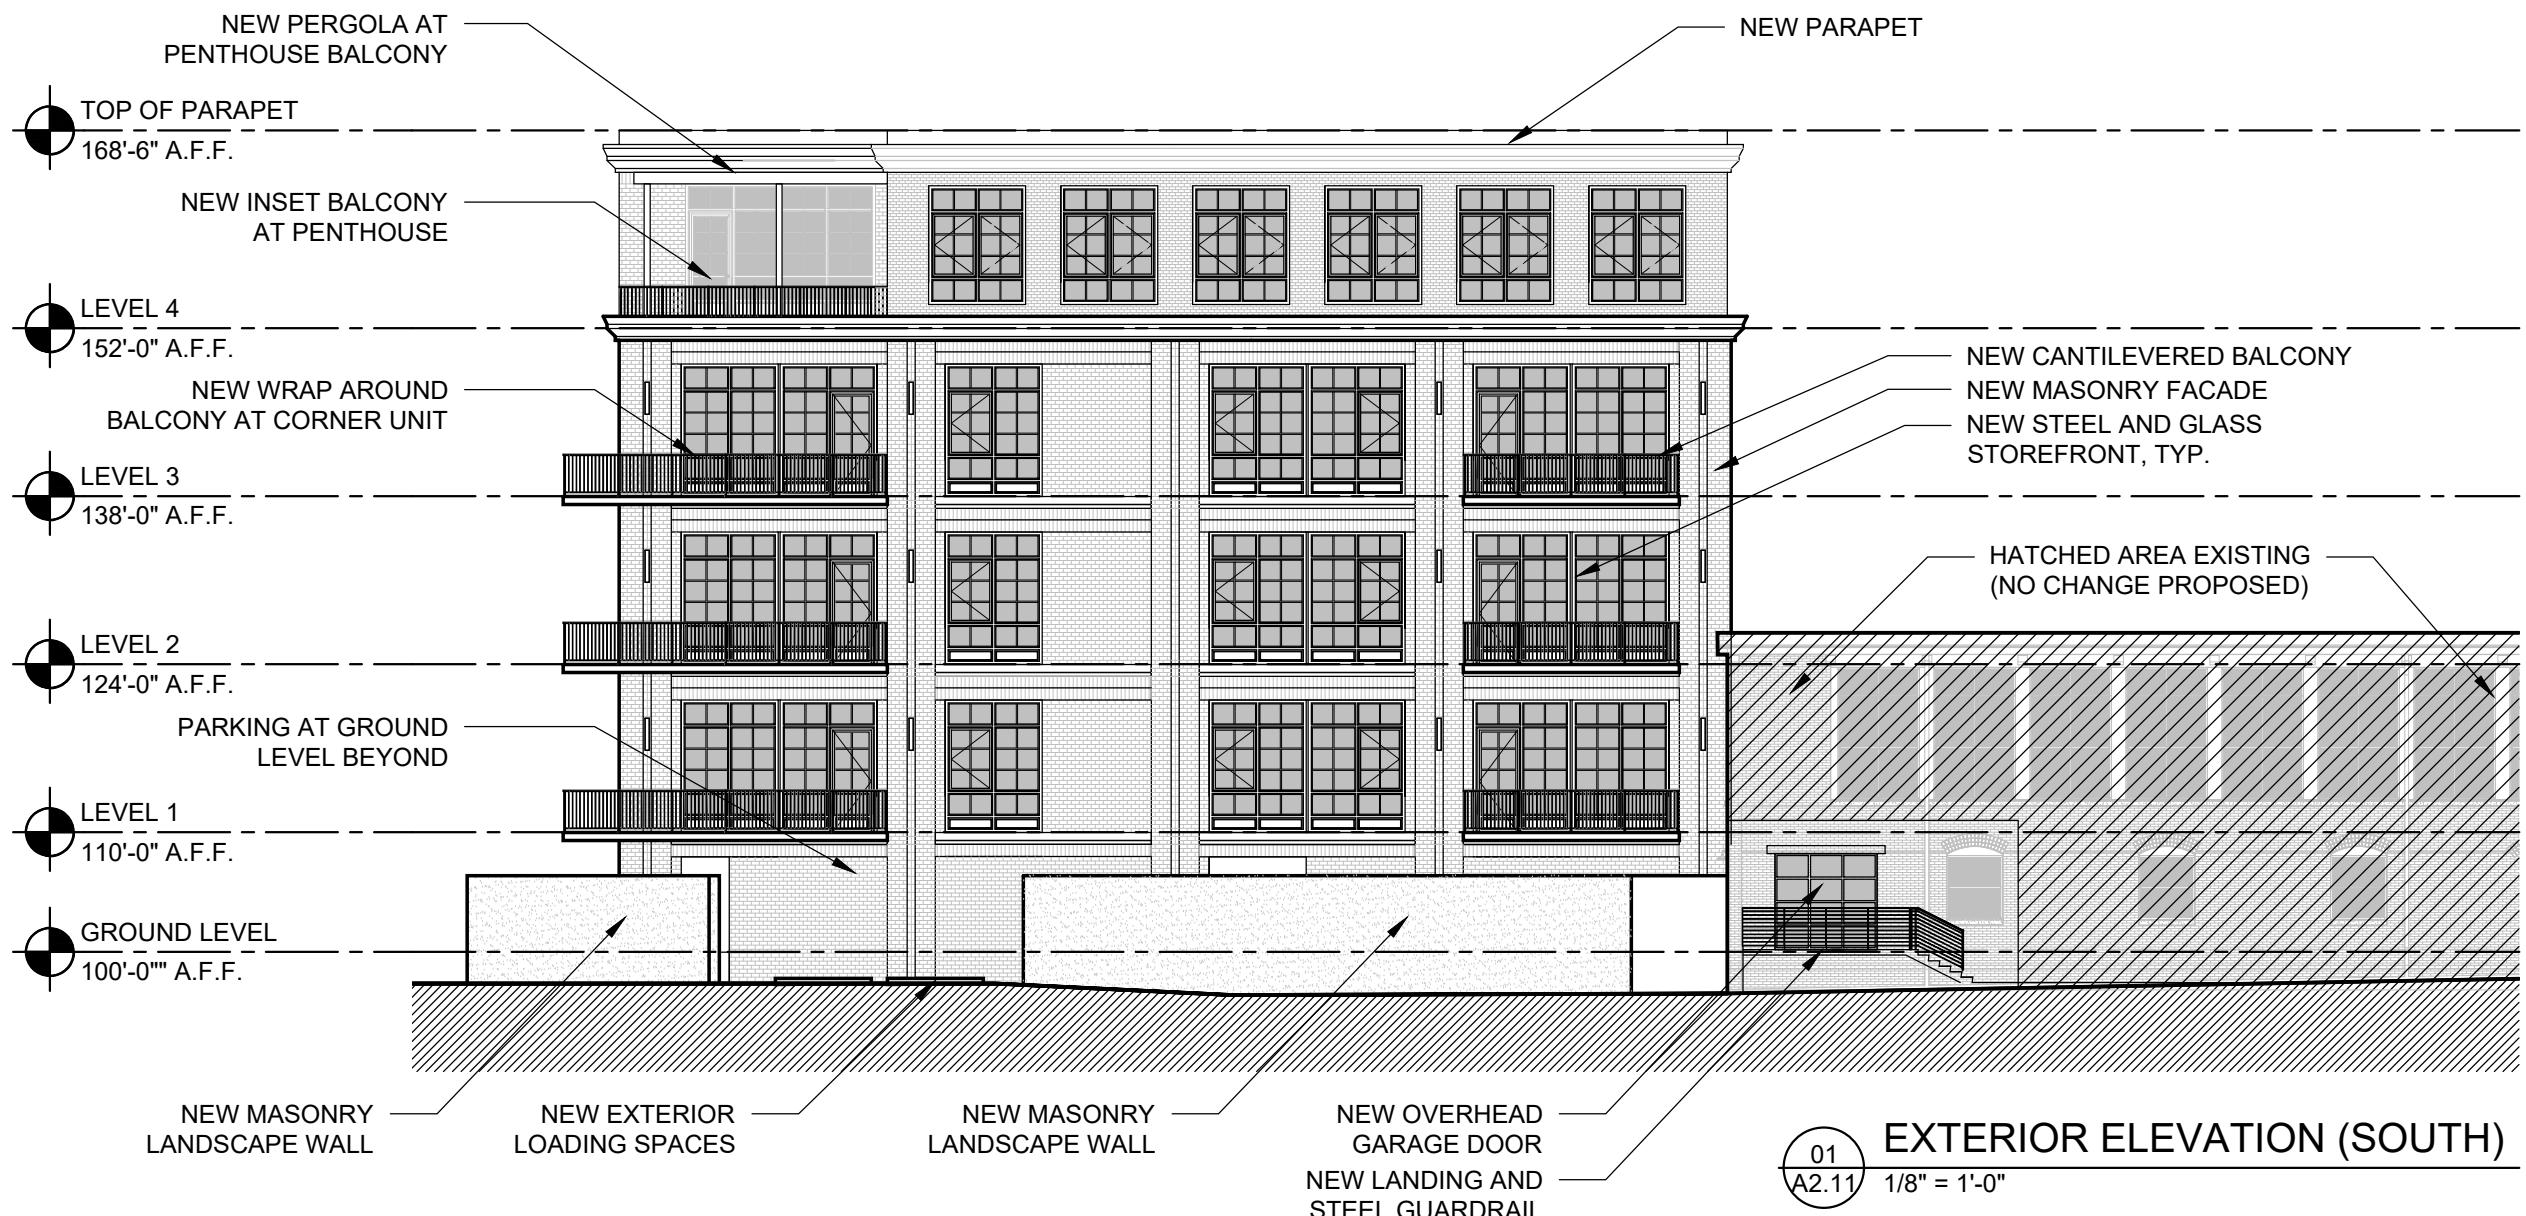

PROJECT TITLE:

BUILDING D
355 ONETA STREET
ATHENS, GA 30601

SHEET TITLE:

BUILDING ELEVATIONS

PUBLISHED DRAWINGS:

△	ISSUE	DATE
-	PD AMENDMENT	05-30-2025

NOTE:


This drawing is the property of Square Feet Studio, Inc. and is not to be reproduced or copied in whole or in part. It is only to be used for this project and site as specifically identified herein. Scales as stated herein are valid on the original drawing.
2019 © Copyright Square Feet Studio, Inc. All rights reserved

square feet studio

154 Krog Street NE
Suite #170
Atlanta, Georgia 30307
404.688.4990
www.squarefeetstudio.com



A2.11

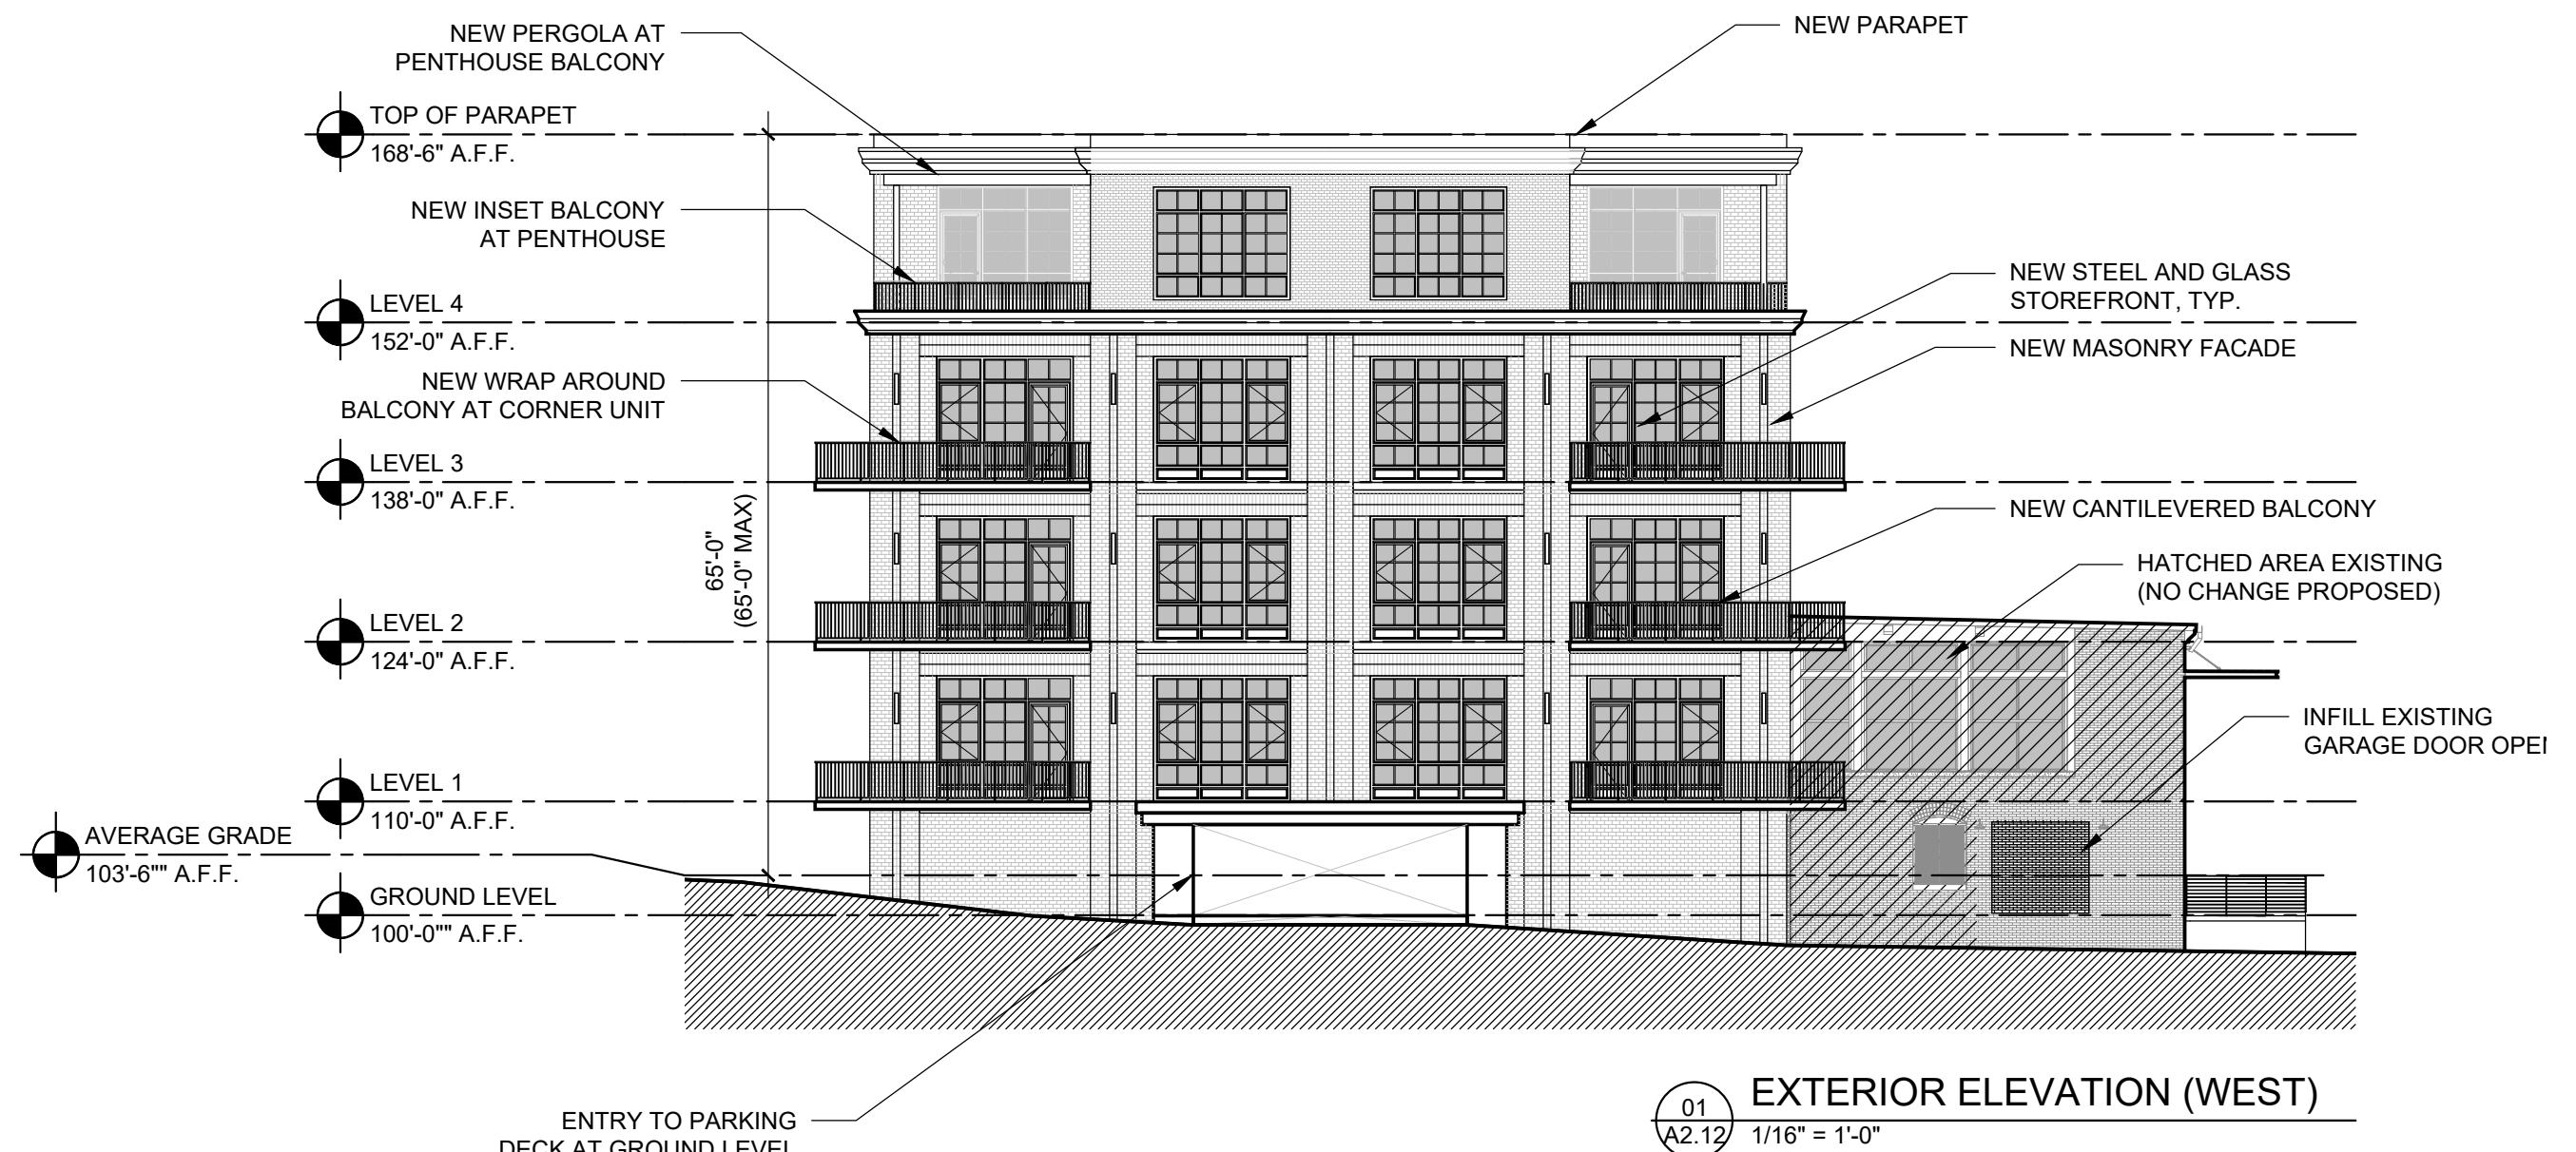

PROJECT TITLE:
BUILDING D
355 ONETA STREET
ATHENS, GA 30601

SHEET TITLE:
BUILDING ELEVATIONS

PUBLISHED DRAWINGS:

△	ISSUE	DATE
-	PD AMENDMENT	05-30-2025

NOTE:


This drawing is the property of Square Feet Studio, Inc. and is not to be reproduced or copied in whole or in part. It is only to be used for this project and site as specifically identified herein. Scales as stated herein are valid on the original drawing.

2019 © Copyright Square Feet Studio, Inc. All rights reserved

square feet studio
154 Krog Street NE
Suite #170
Atlanta, Georgia 30307
404.688.4990
www.squarefeetstudio.com



A2.12

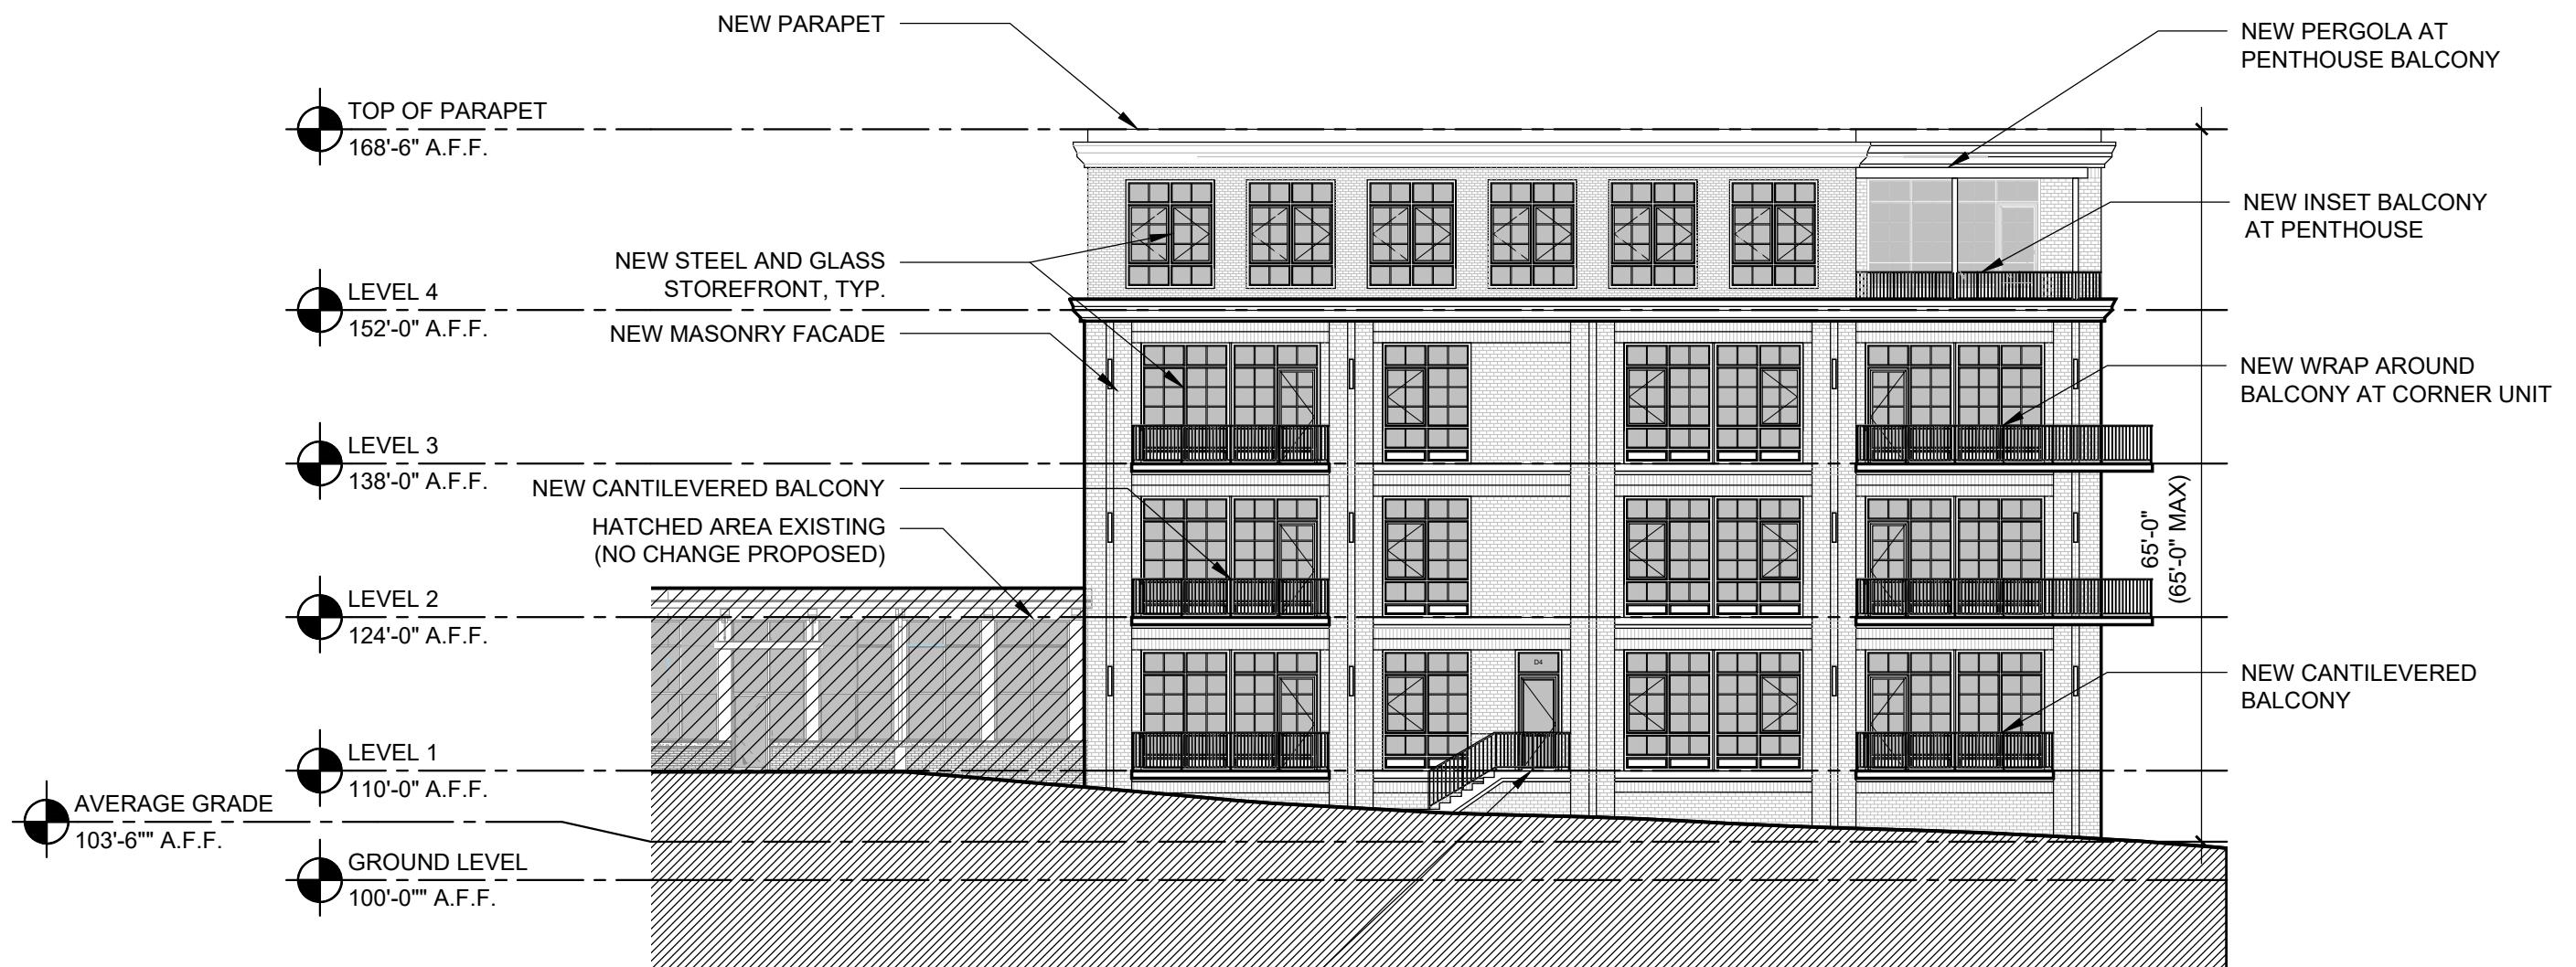

01
A2.13 1/16" = 1'-0"
EXTERIOR ELEVATION (NORTH)

PROJECT TITLE:
BUILDING D
355 ONETA STREET
ATHENS, GA 30601

SHEET TITLE:
BUILDING ELEVATIONS

PUBLISHED DRAWINGS:

△	ISSUE	DATE
-	PD AMENDMENT	05-30-2025

NOTE:


This drawing is the property of Square Feet Studio, Inc. and is not to be reproduced or copied in whole or in part. It is only to be used for this project and site as specifically identified herein. Scales as stated herein are valid on the original drawing.

2019 © Copyright Square Feet Studio, Inc. All rights reserved

square feet studio
154 Krog Street NE
Suite #170
Atlanta, Georgia 30307
404.688.4990
www.squarefeetstudio.com



A2.13

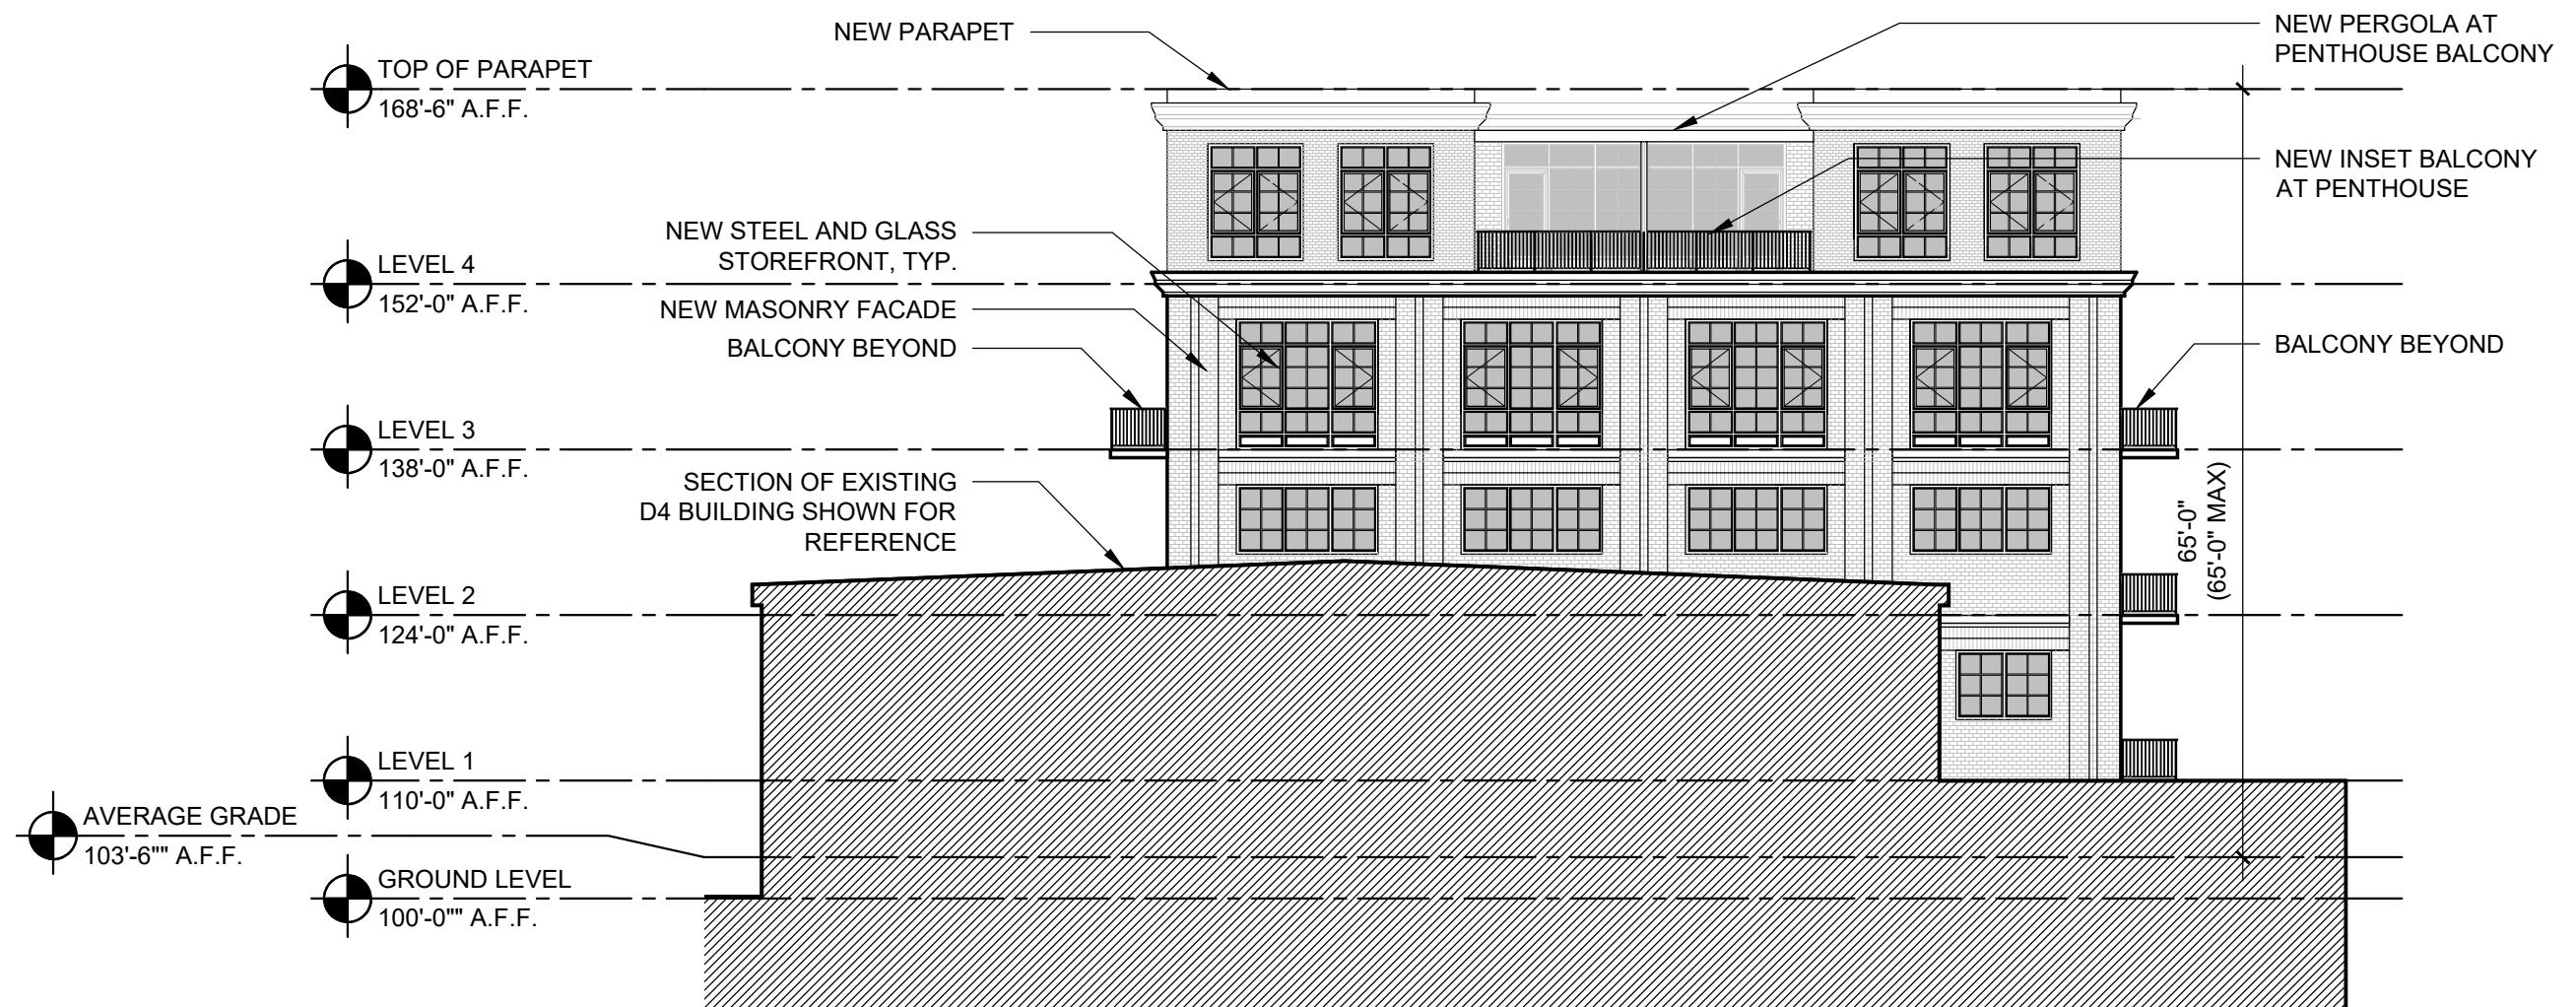

01
A2.14 1/16" = 1'-0"
EXTERIOR ELEVATION (EAST)

PROJECT TITLE:
BUILDING D
355 ONETA STREET
ATHENS, GA 30601

SHEET TITLE:
BUILDING ELEVATIONS

PUBLISHED DRAWINGS:

△	ISSUE	DATE
-	PD AMENDMENT	05-30-2025

NOTE:

This drawing is the property of Square Feet Studio, Inc. and is not to be reproduced or copied in whole or in part. It is only to be used for this project and site as specifically identified herein. Scales as stated herein are valid on the original drawing.

2019 © Copyright Square Feet Studio, Inc. All rights reserved

square feet studio
154 Krog Street NE
Suite #170
Atlanta, Georgia 30307
404.688.4990
www.squarefeetstudio.com



A2.14