



****REPRESENTATIVE ELEVATIONS - multi-story Self Storage Building****

FINISH SCHEDULE: EXTERIOR	
MARK	DESCRIPTION
BR 1	UTILITY BRICK - CHEROKEE BRICK: BROOKHAVEN
BR 2	UTILITY BRICK - CHEROKEE BRICK: OLD MISSISSIPPI
BR 3	UTILITY BRICK - ACME BRICK: GLACIER WHITE
P 1	PAINT - SHERWIN WILLIAMS - BALANCED BEIGE: SW 7037 (CORNICES & BRACKETS)
P 2	PAINT - SHERWIN WILLIAMS - IRON ORE: SW 7069 (EXTERIOR AWNINGS & MISC. TRIM)
CP 1	COPING - PRE-FINISHED TO MATCH IRON ORE: SW 7069 (COPING & GUTTERS)


****EXACT FINISH SCHEDULE TO BE DETERMINED AT THE TIME OF DEVELOPMENT PERMITTING**

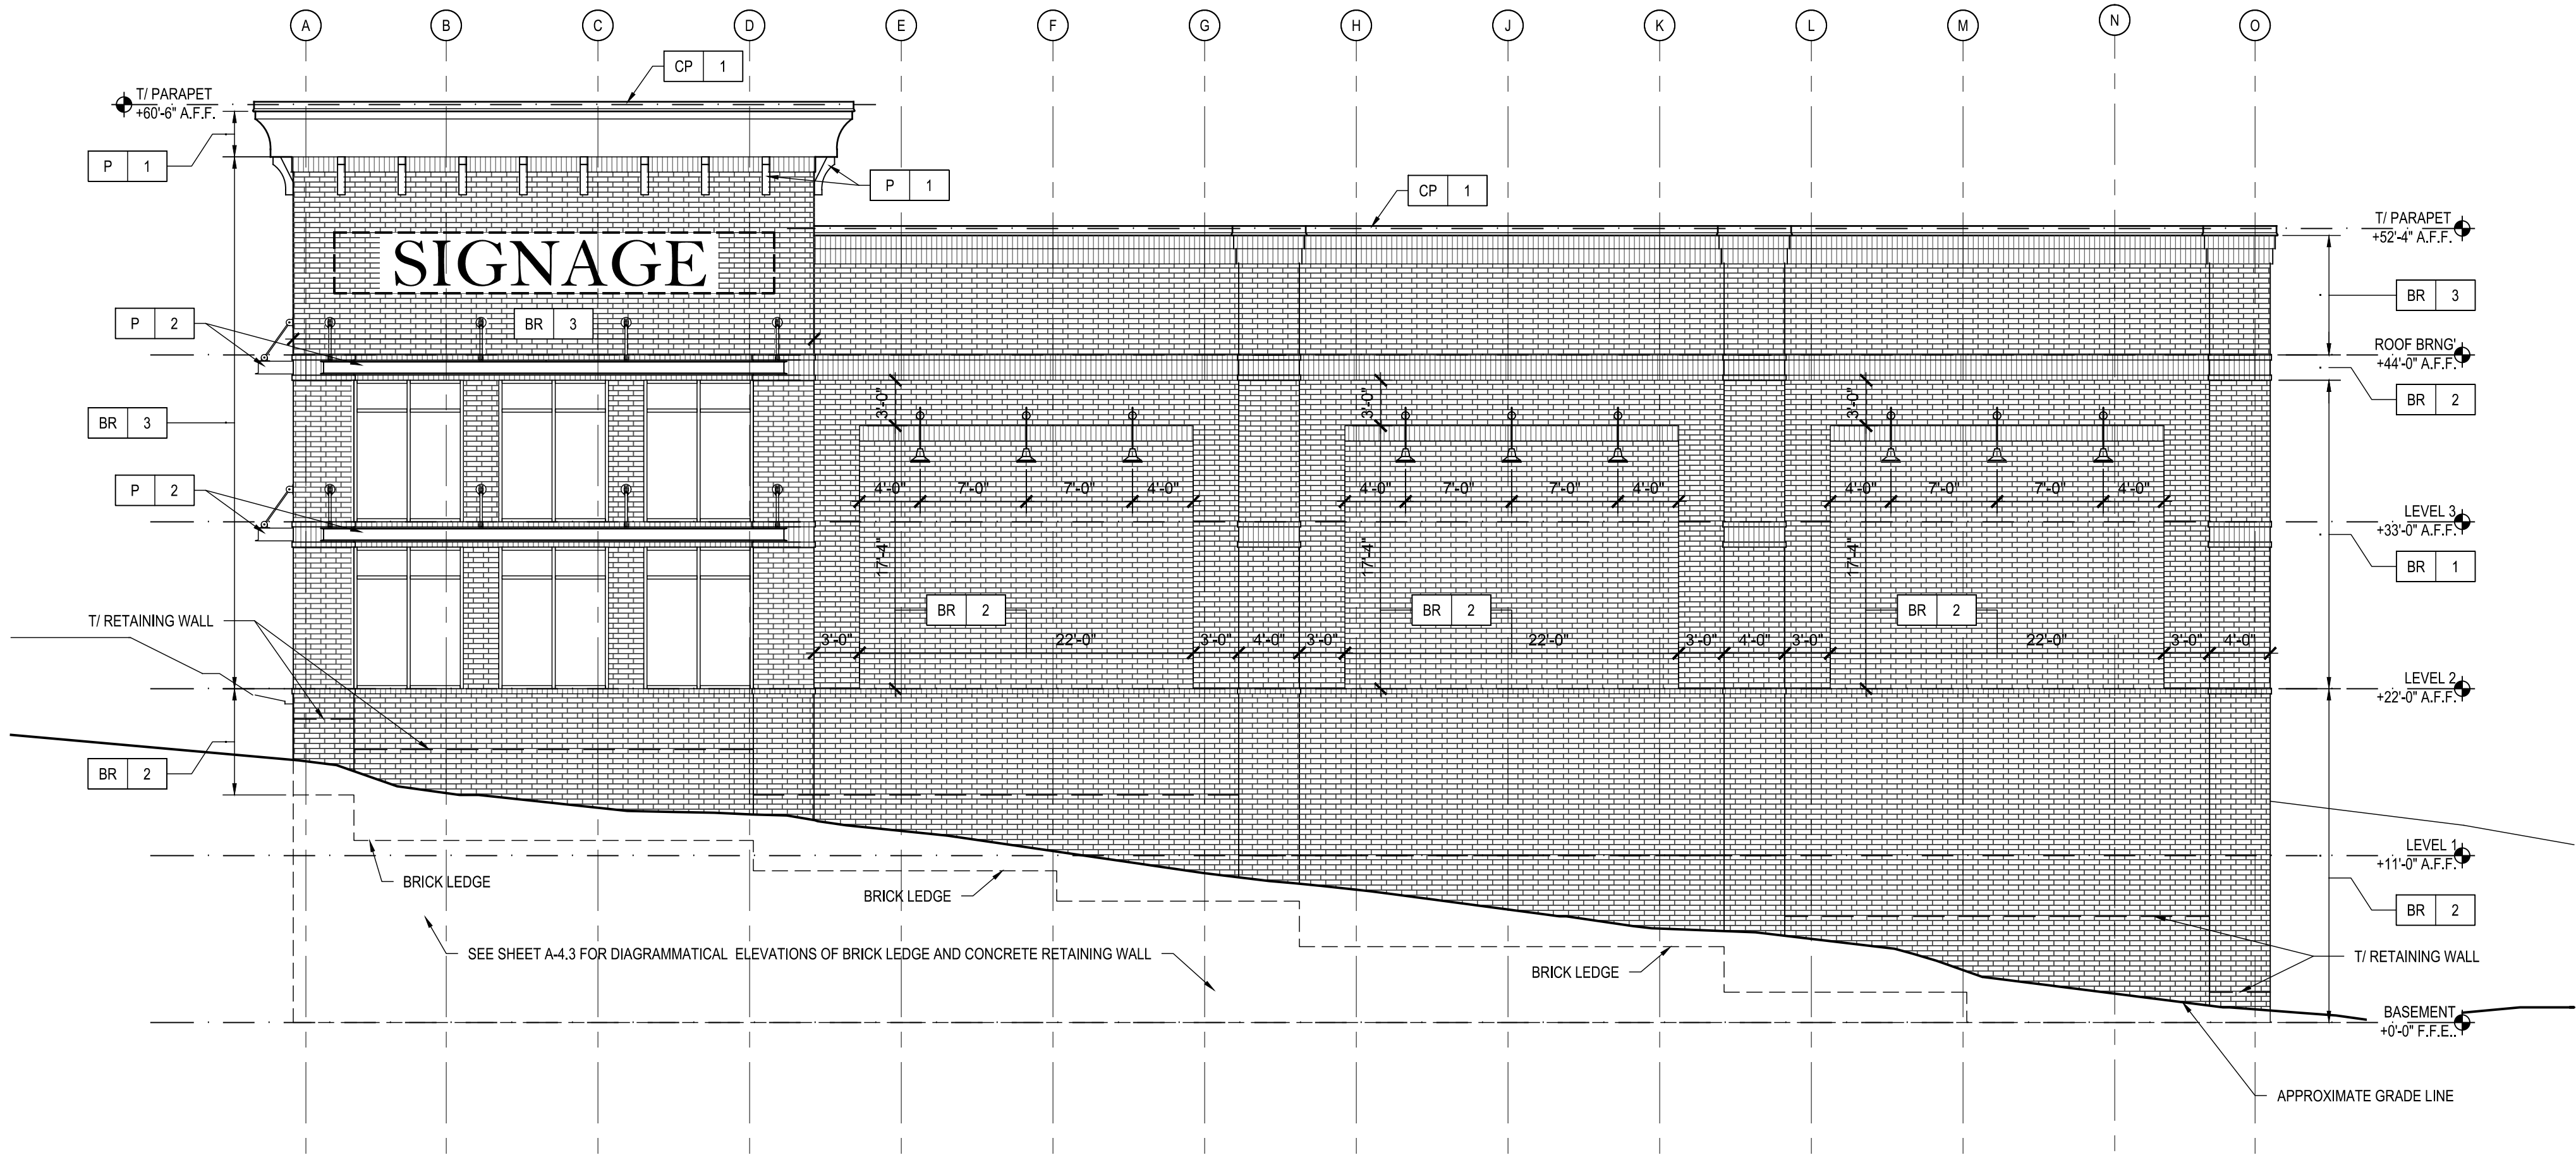


1 SCALE: 1/8" = 1'-0" **NORTH ELEVATION**

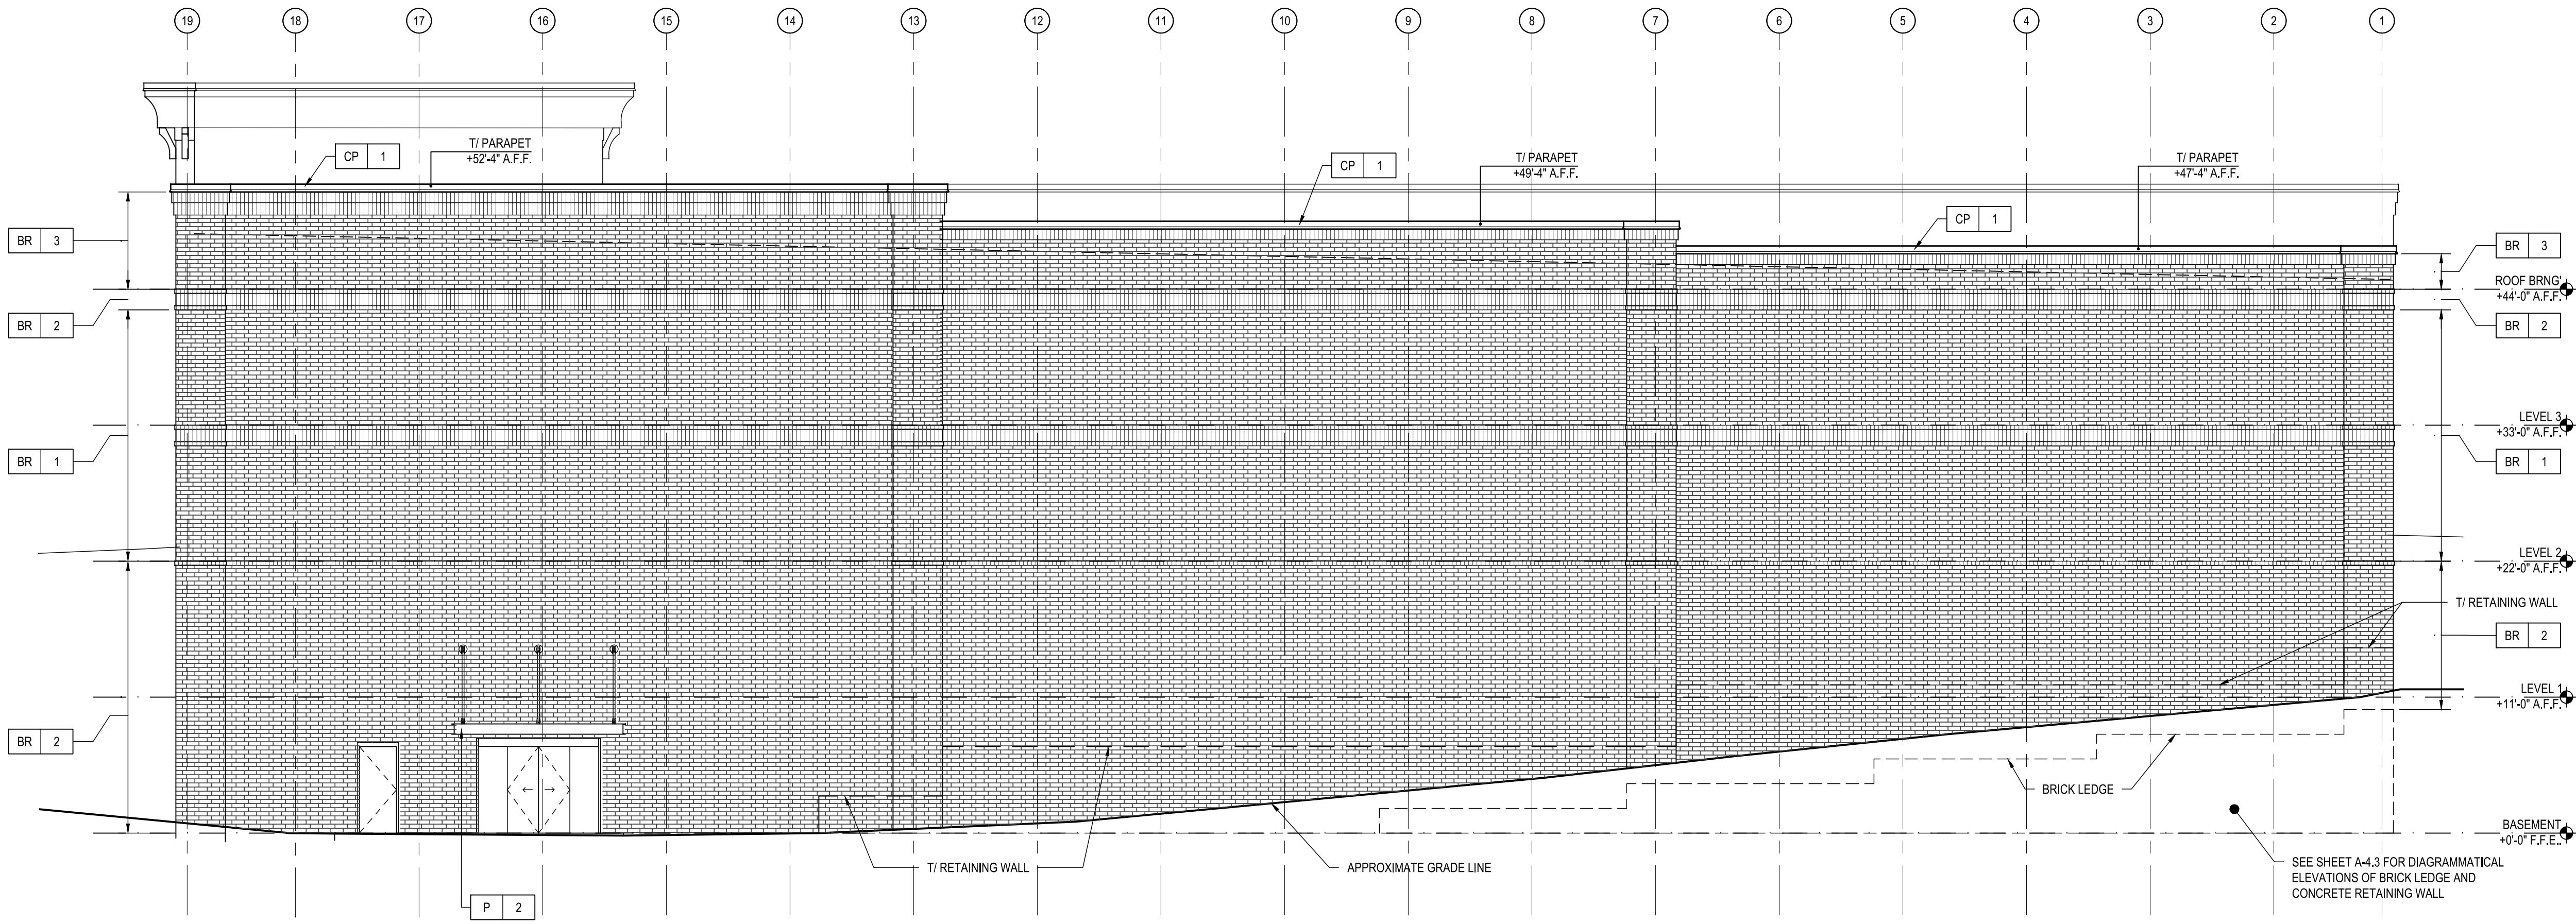


2 SCALE: 1/8" = 1'-0" **WEST ELEVATION**

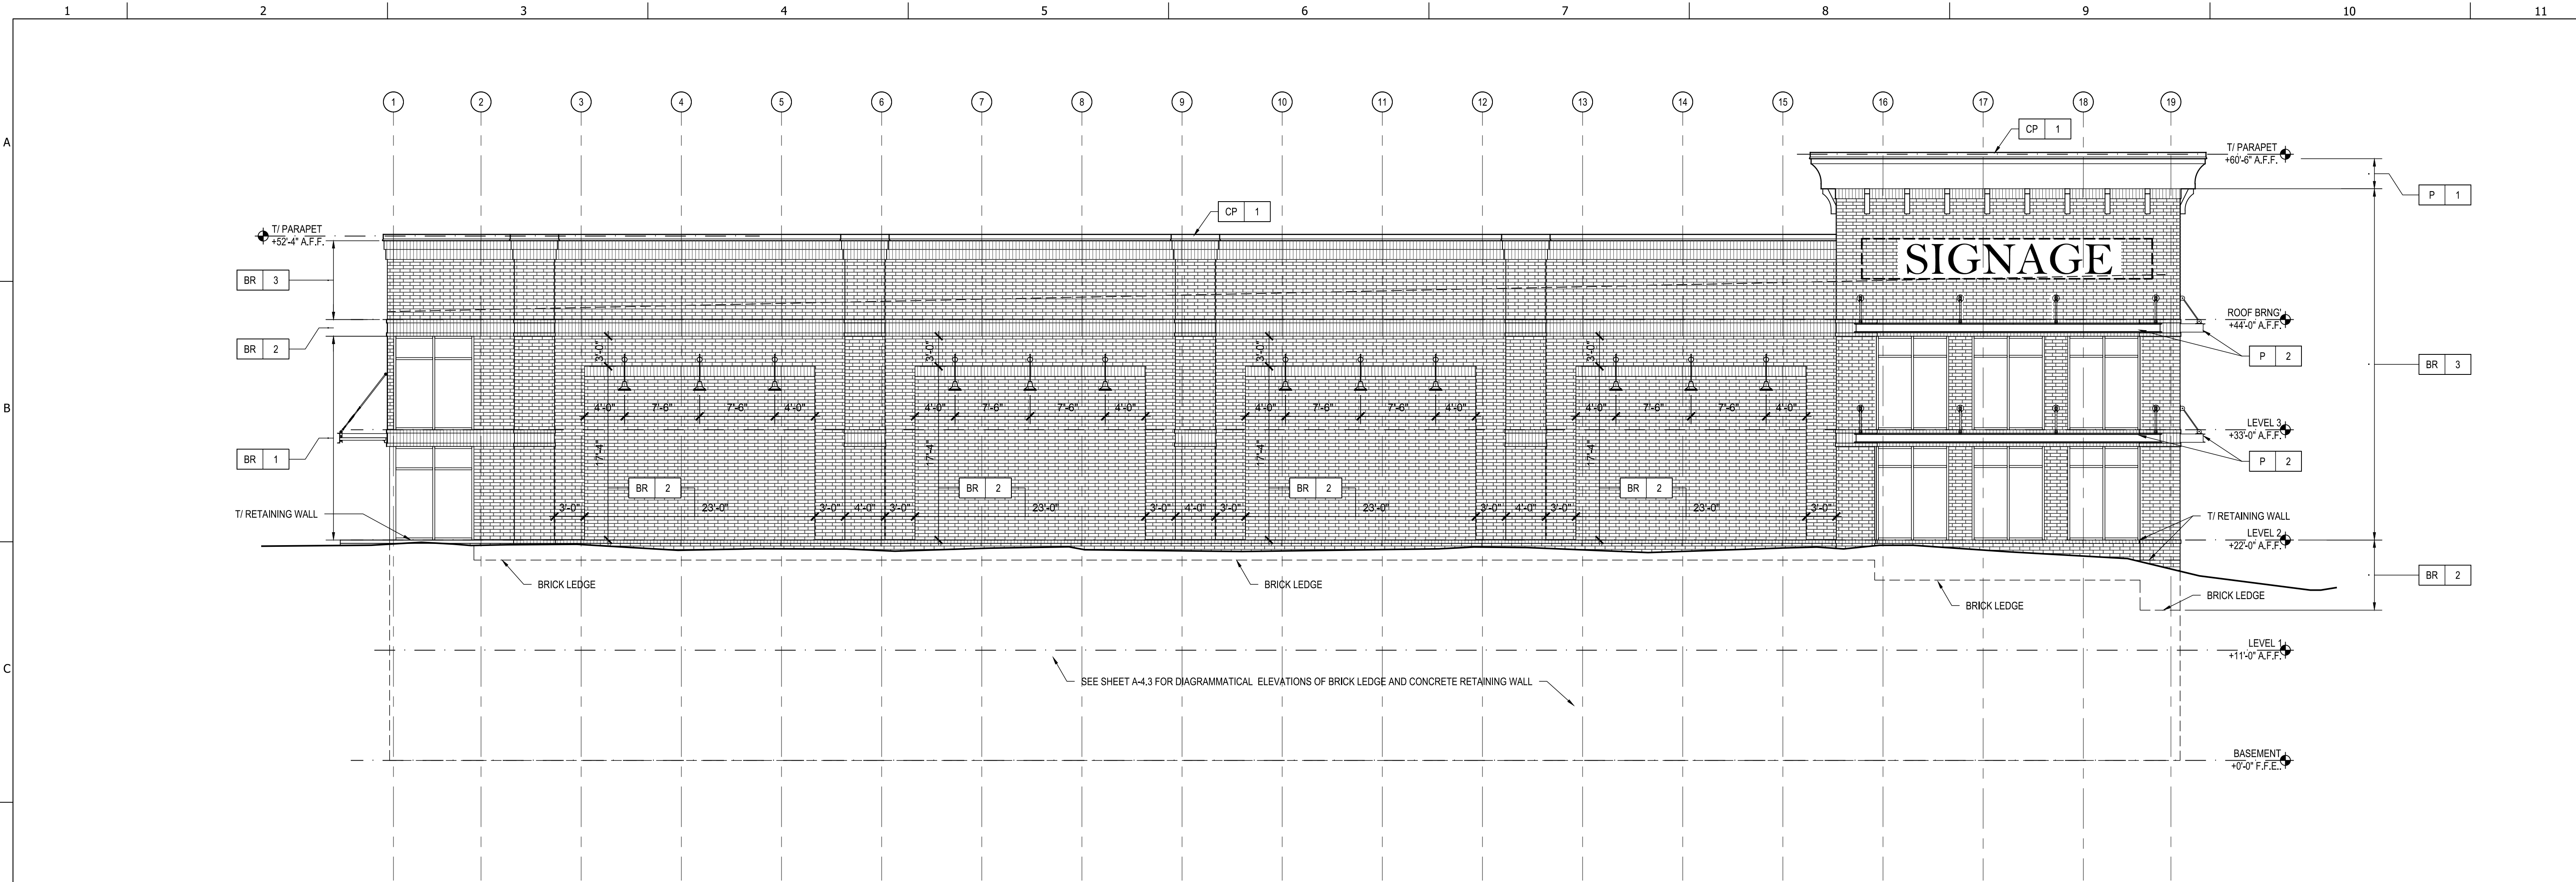


1 EAST ELEVATION
SCALE: 1/8" = 1'-0"

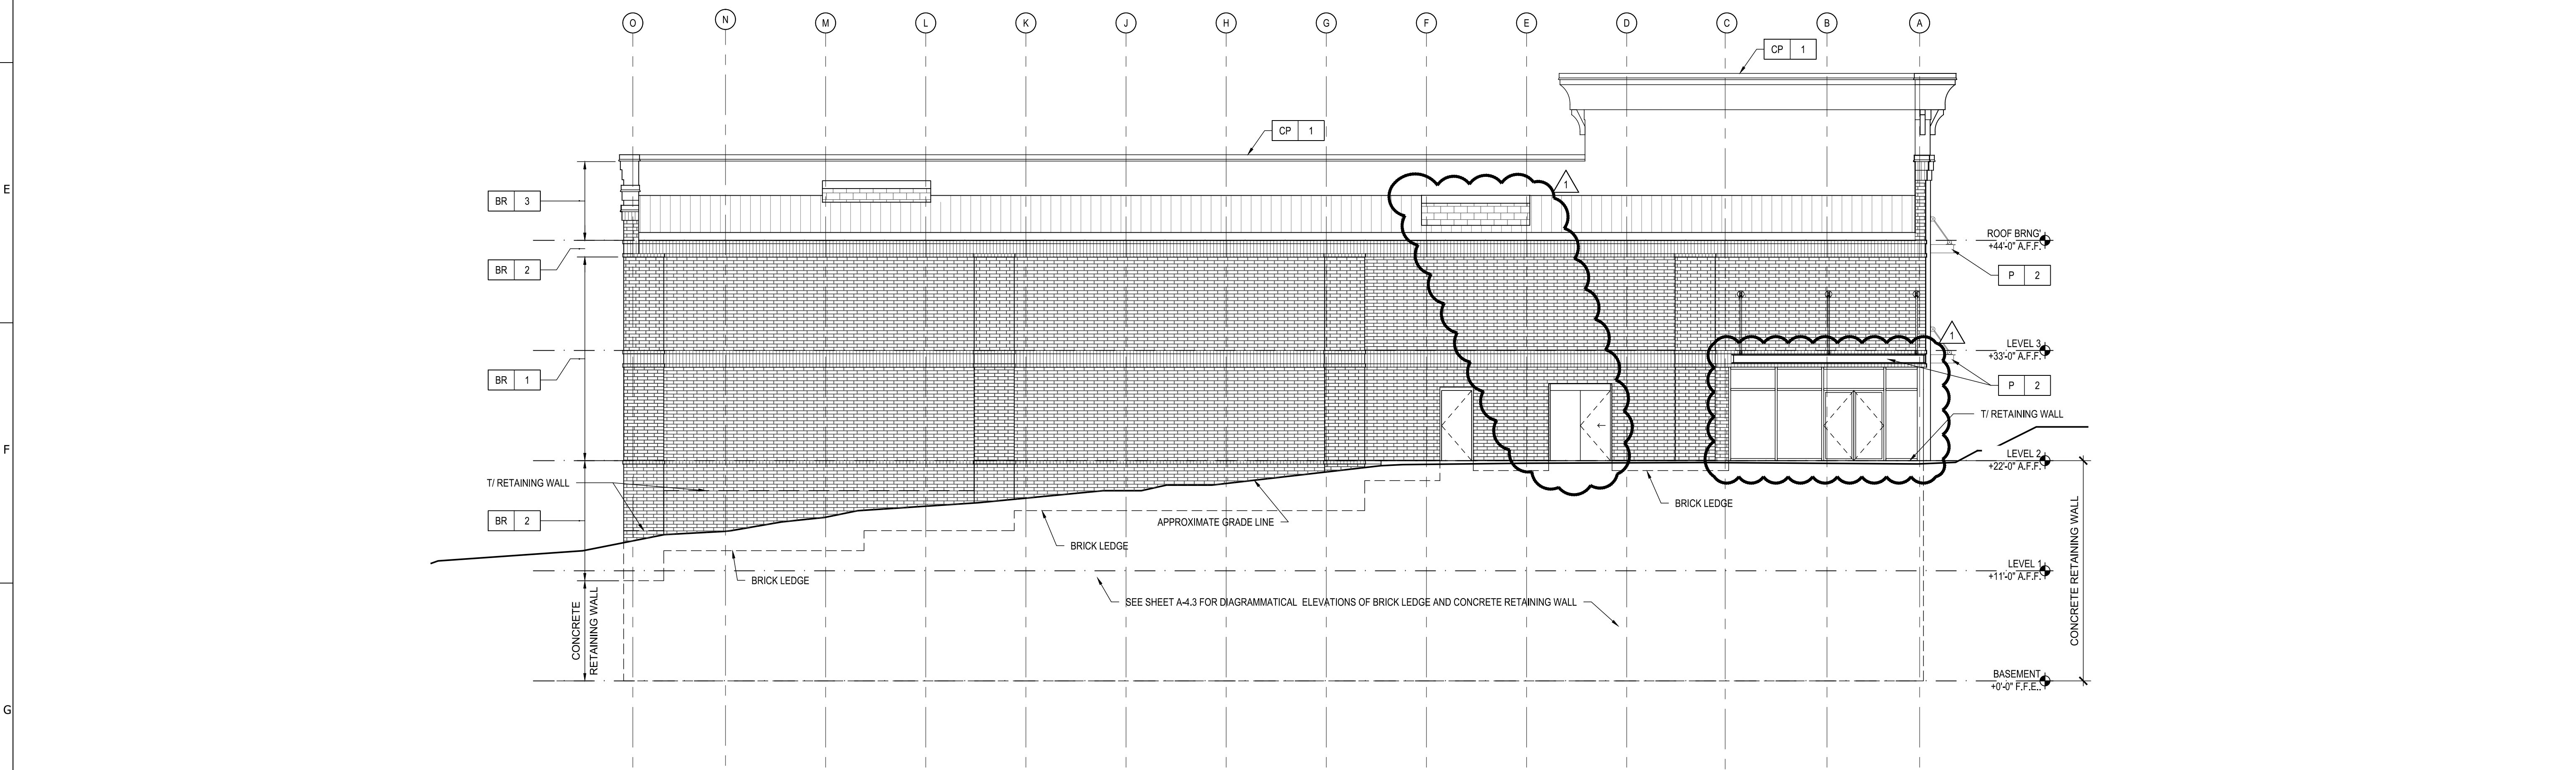


2 SOUTH ELEVATION
SCALE: 1/8" = 1'-0"

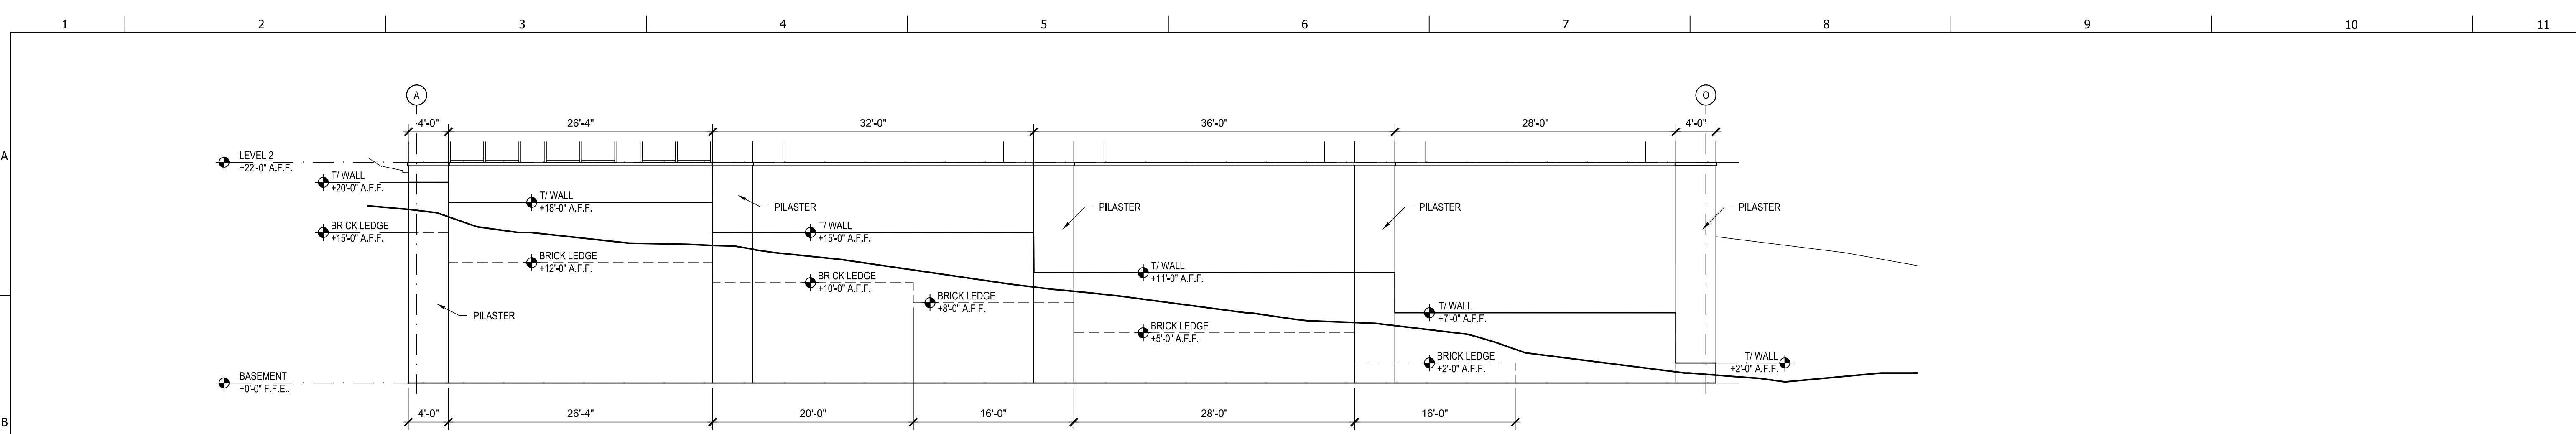


1 RETAINING WALL: NORTH ELEVATION
SCALE: 1/8" = 1'-0"

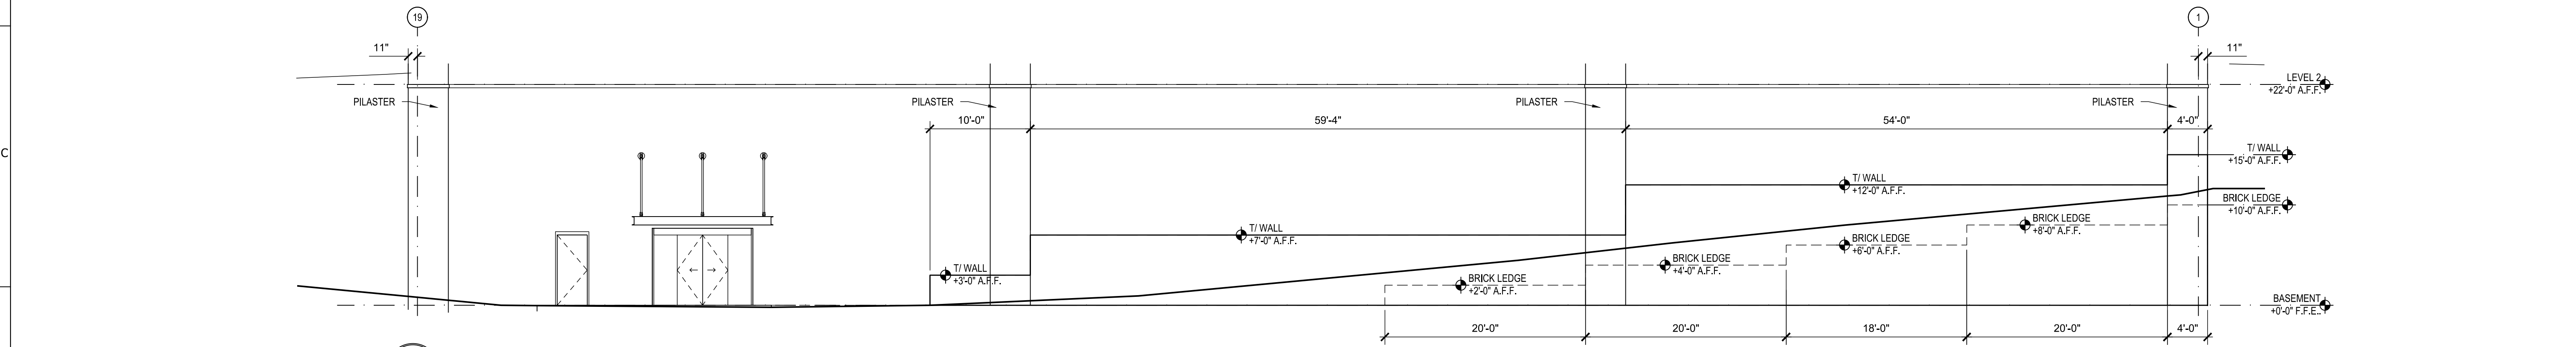

2 RETAINING WALL: WEST ELEVATION
SCALE: 1/8" = 1'-0"

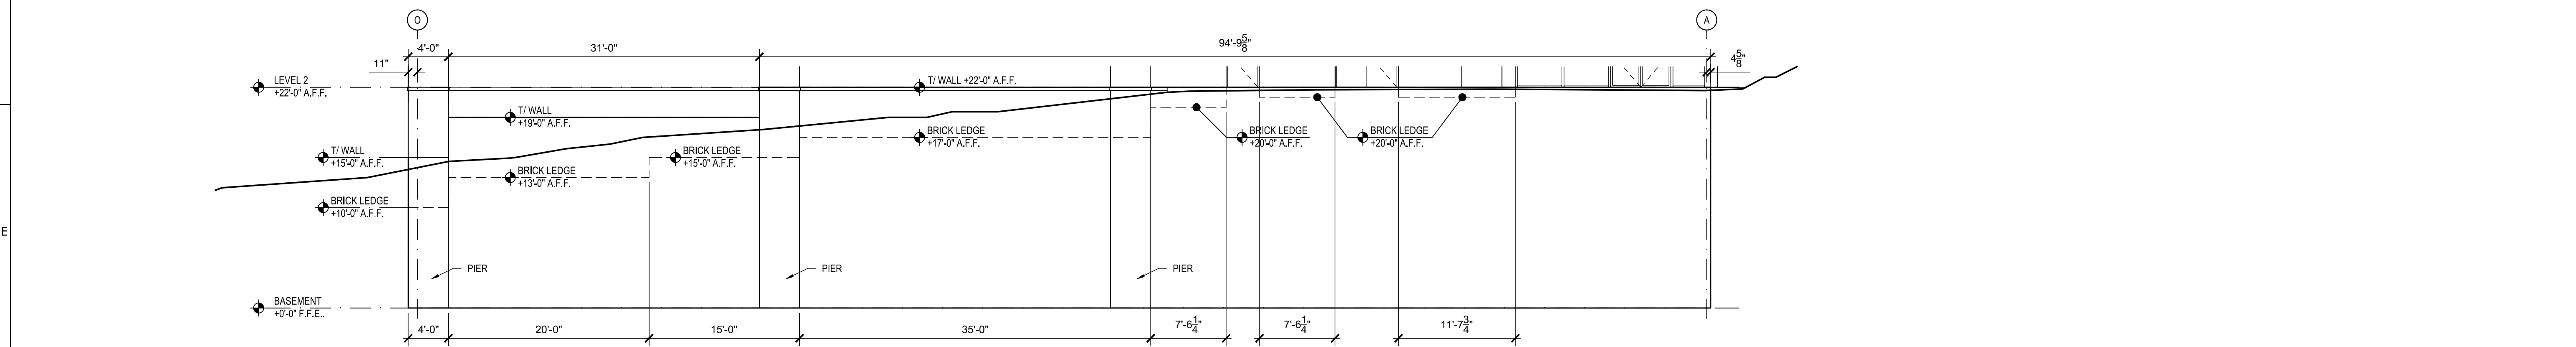

3 RETAINING WALL: SOUTH ELEVATION
SCALE: 1/8" = 1'-0"

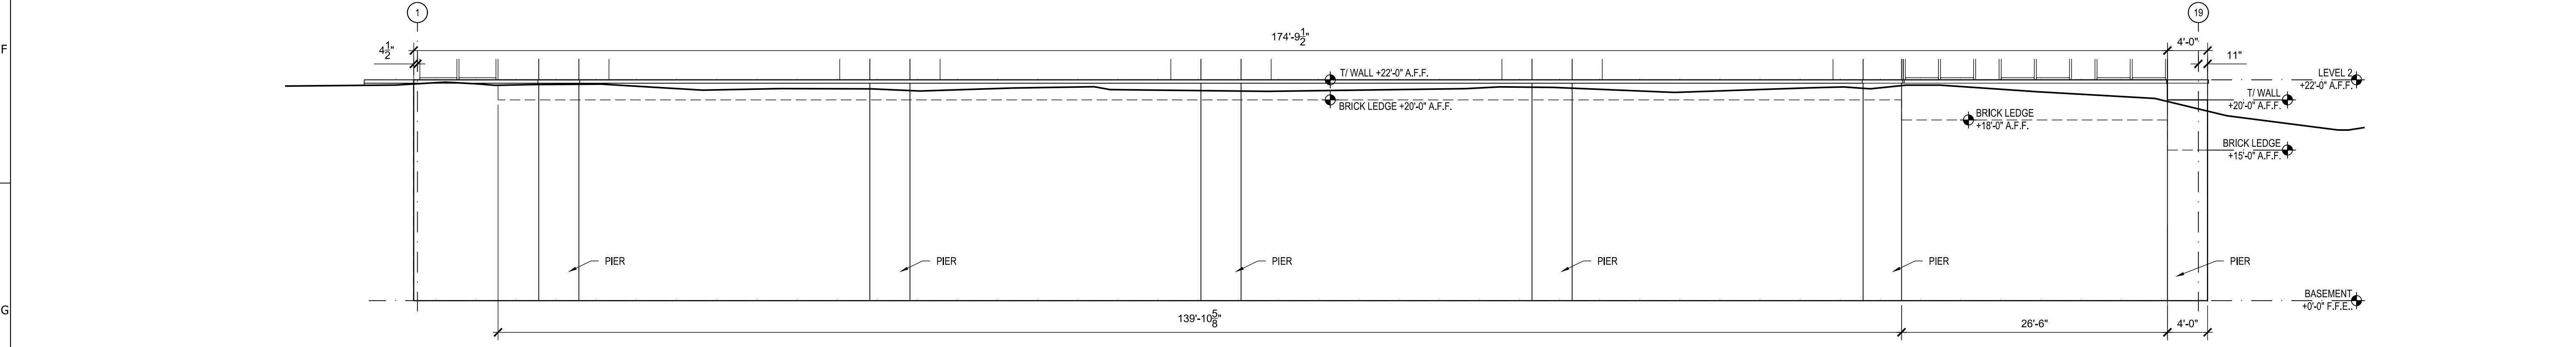

4 RETAINING WALL: EAST ELEVATION
SCALE: 1/8" = 1'-0"

