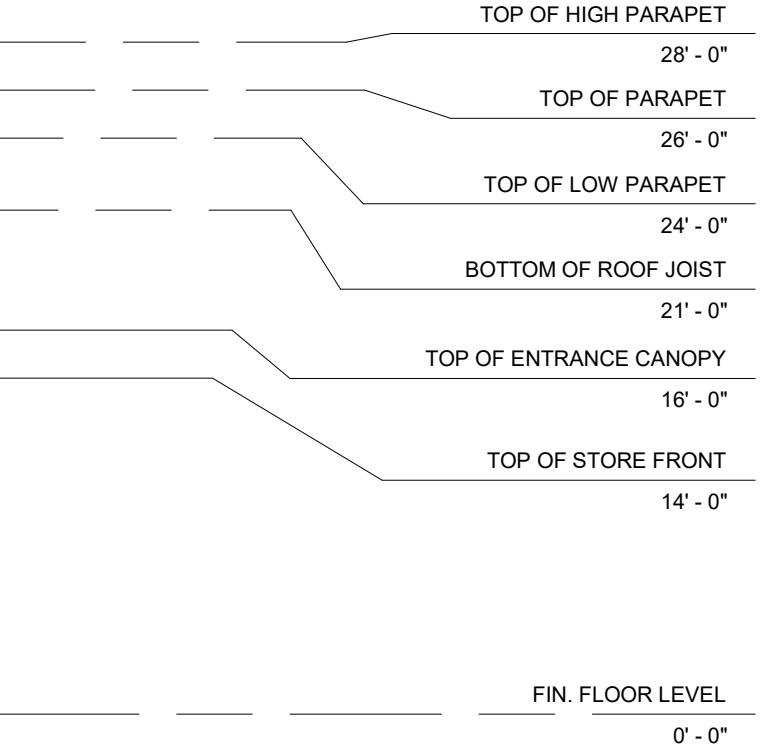


PLANSET TITLE
PROJECT:
TEDDY'S MARKET
ADDRESS:
**TEDDY'S MARKET,
ATHENS, GA.**
OWNER: -



SEAL
REVISIONS:
DRAWN BY: CHA

CHECKED BY: NAG



Date: 09-OCT-24

A101
ELEVATIONS
Scale: 1/8" = 1'-0"

1 FRONT ELEVATION

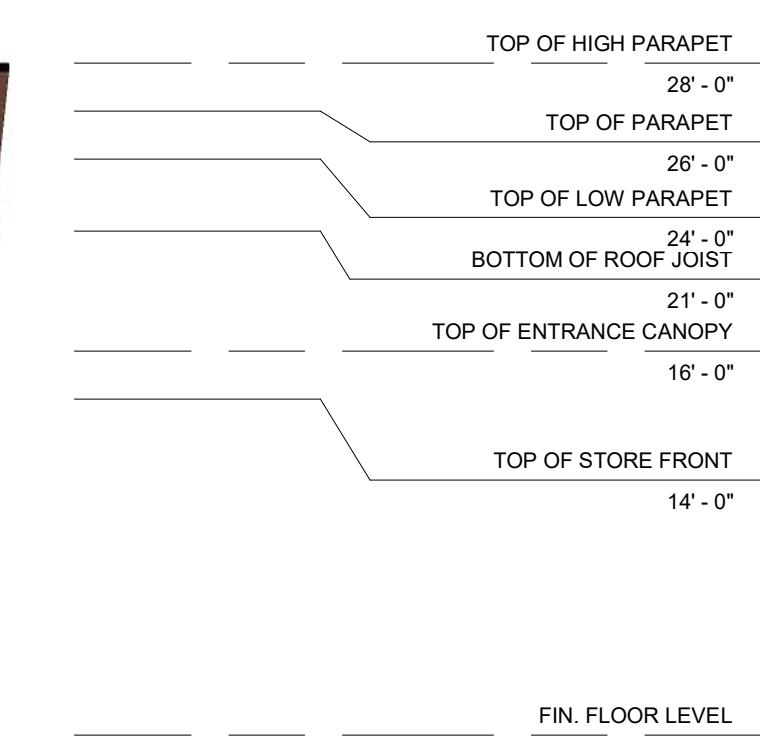
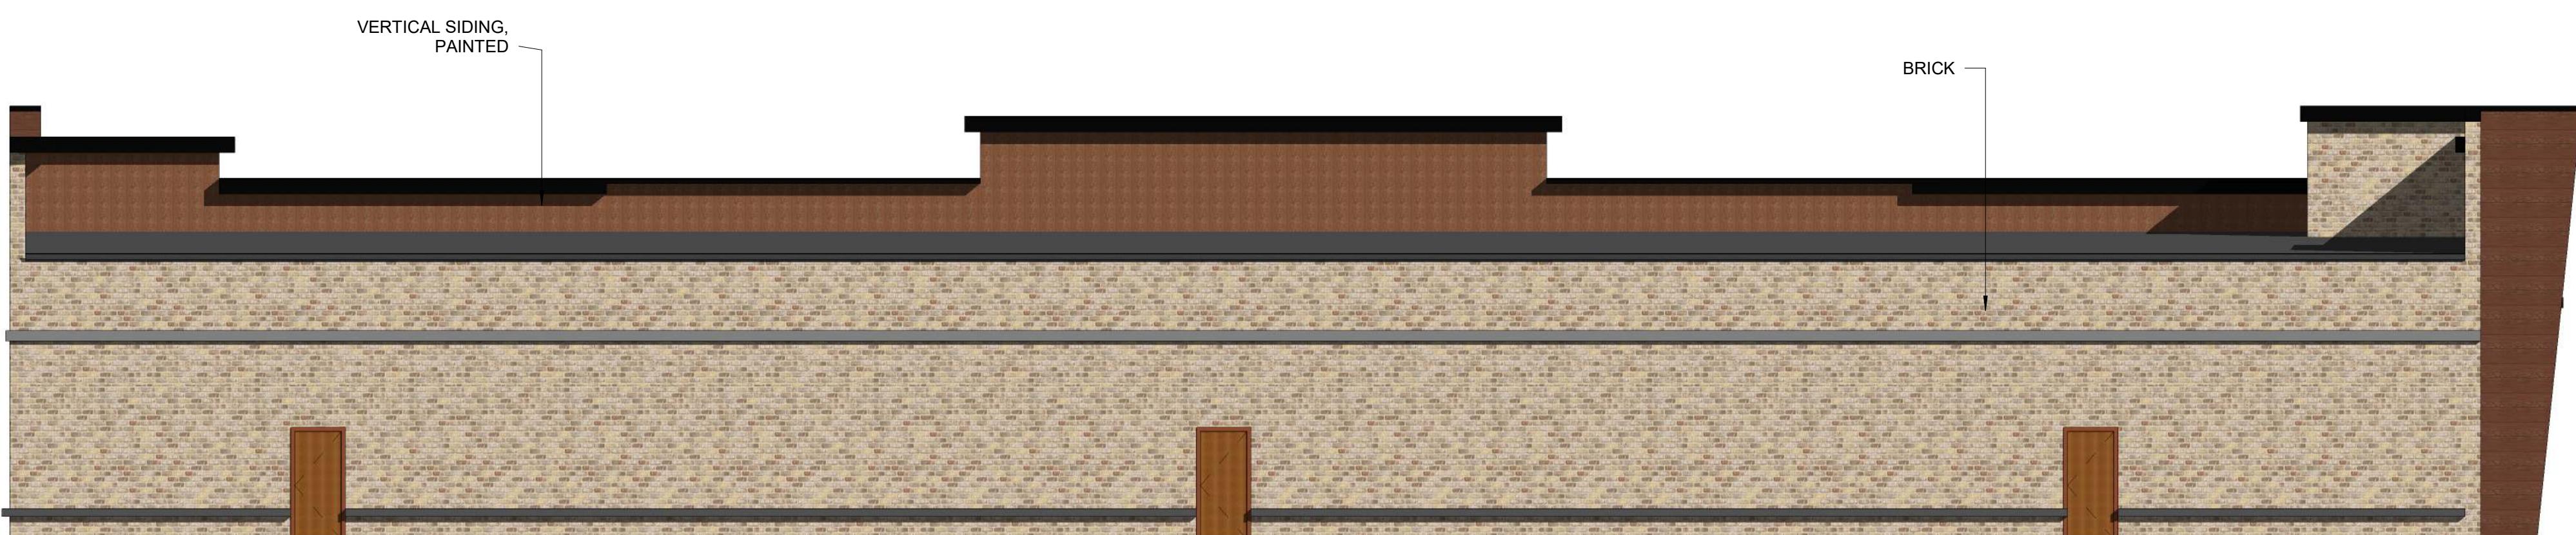
1/8" = 1'-0"


2 REAR ELEVATION

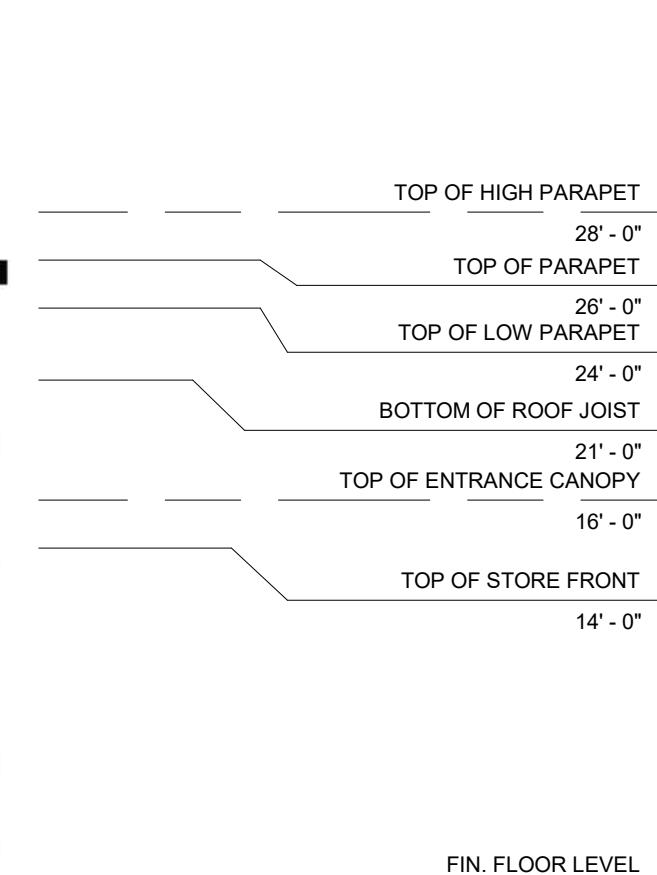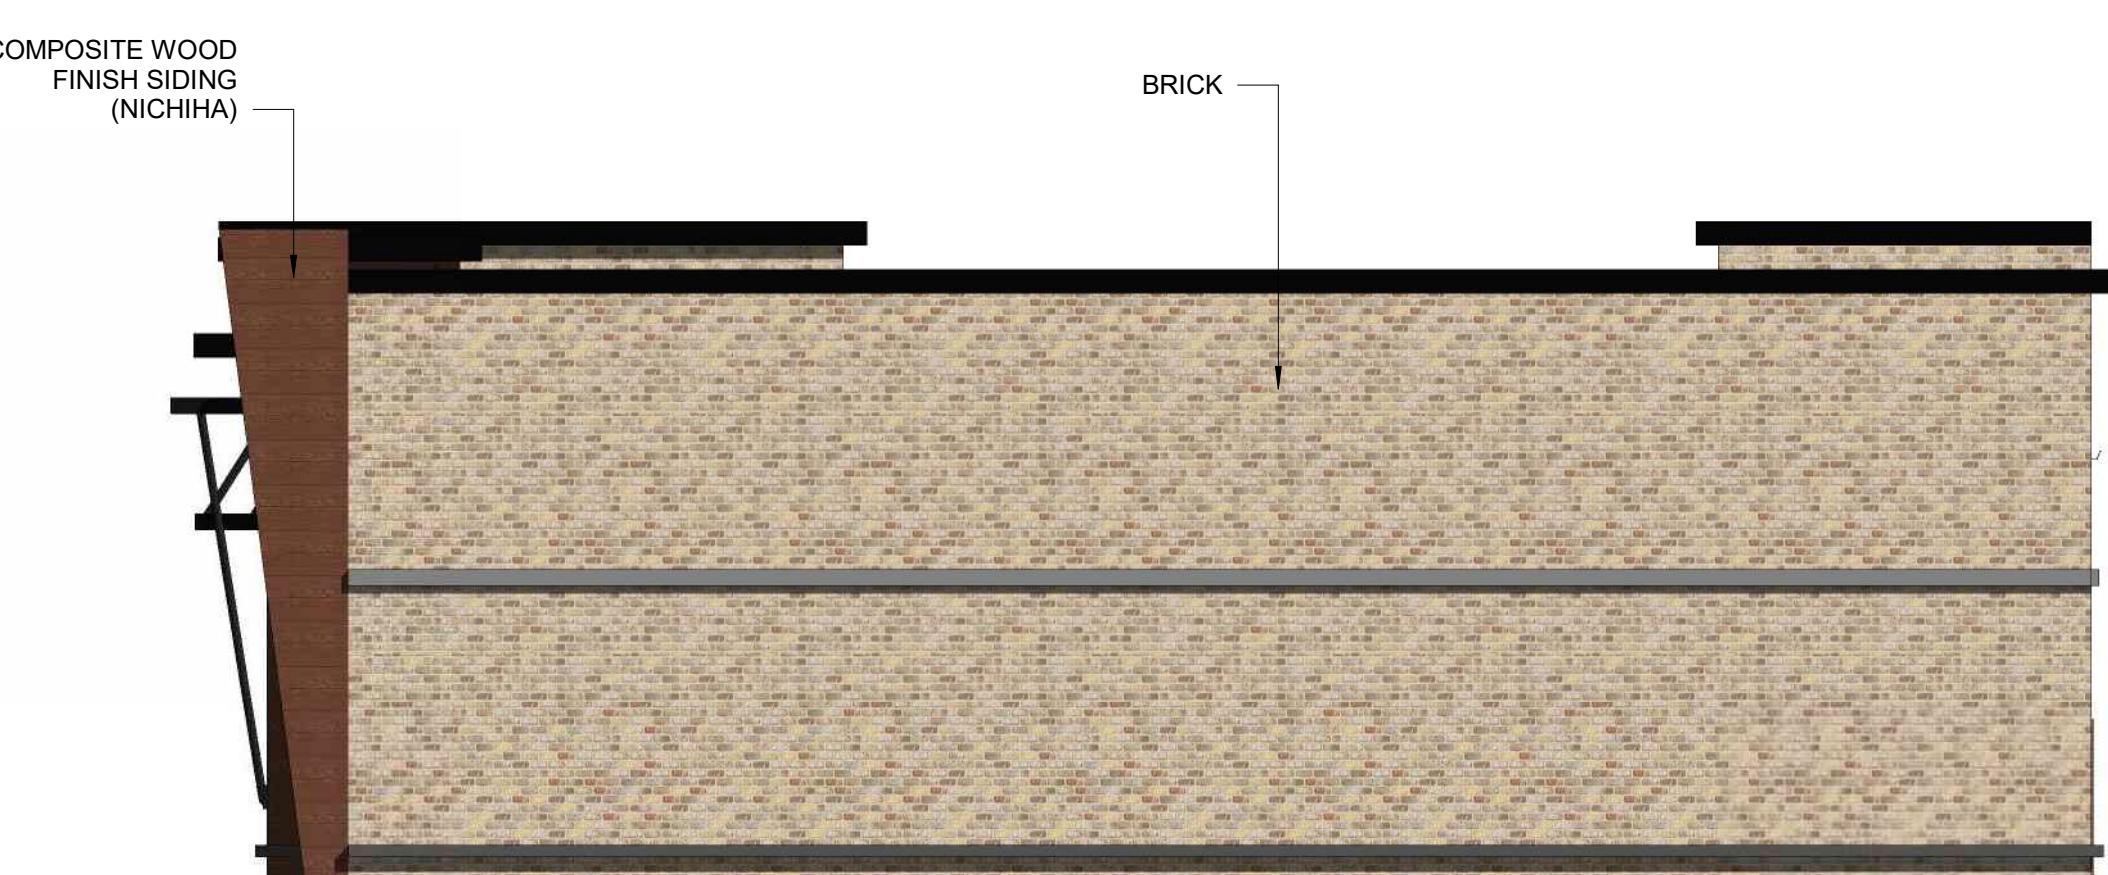1/8" = 1'-0"


3 RIGHT ELEVATION

1/8" = 1'-0"

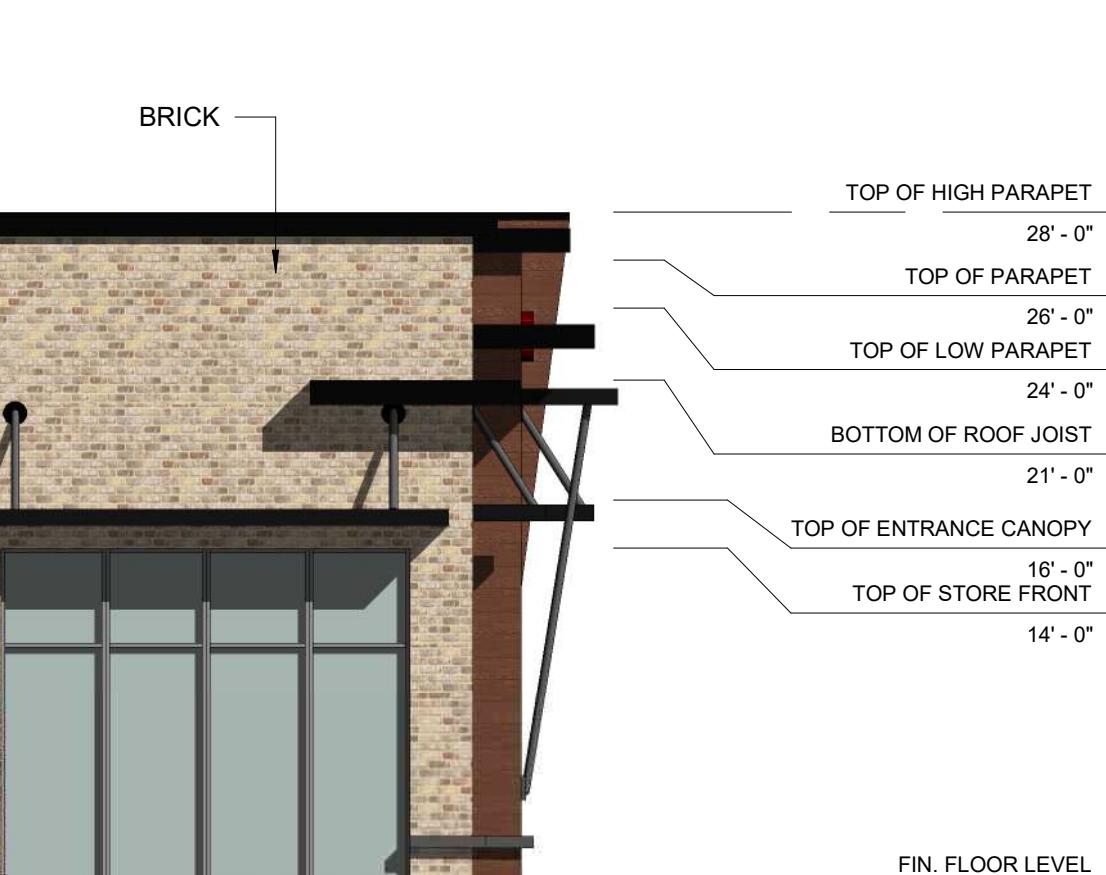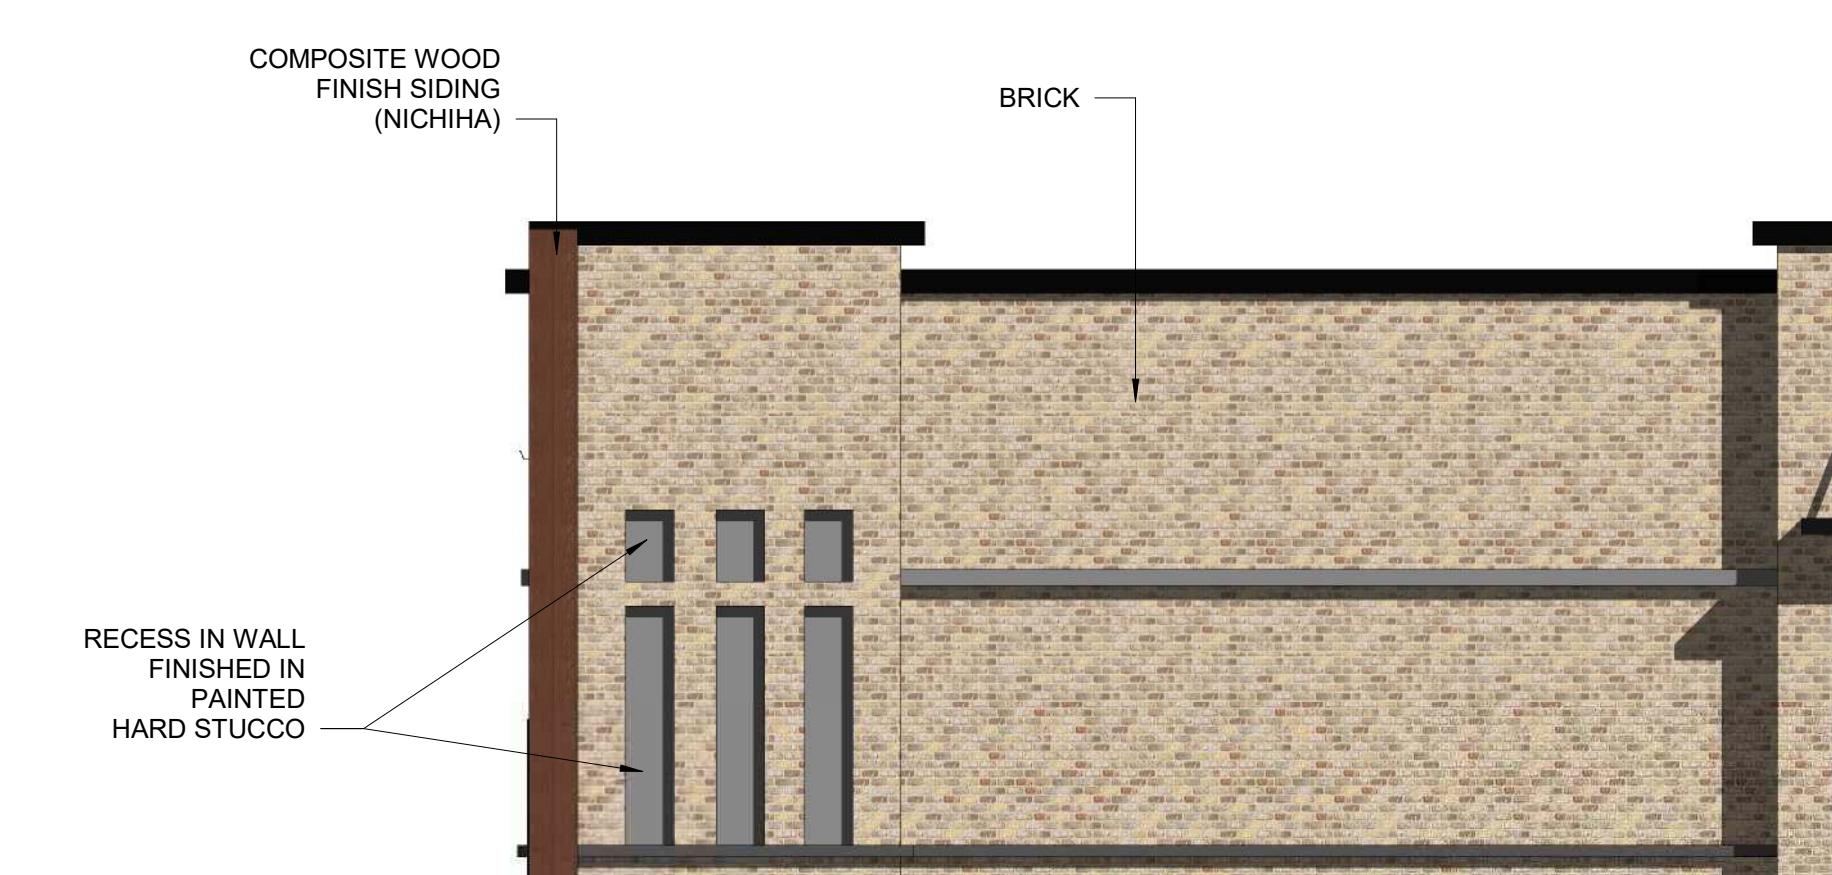
4 LEFT ELEVATION

1/8" = 1'-0"

Building Elevation Calculations


Structure	Unit	Corner 1	Corner 2	Corner 3	Corner 4	Avg Ground Plane
C-Store	10,000SF	660	660	660	660	660.0
		High Parapet	Low Parapet	Avg Roof Plane		
		688.0	684.0	686.0		
				Avg Height		
				26.0		

ARCHITECTURAL ELEVATIONS NOTE:



Schematic architectural elevations of the proposed structures with the proposed maximum height is denoted. These schematic elevations, in addition to the conceptual site plan and narrative, provide the scope, scale and intent of the proposed structure. Additionally, the buildings will meet the architectural standards for the underlying zone. During the design development and construction documentation phase of a project, further detail, refinement and changes to the architecture are likely.





Townhomes Sections (Front)

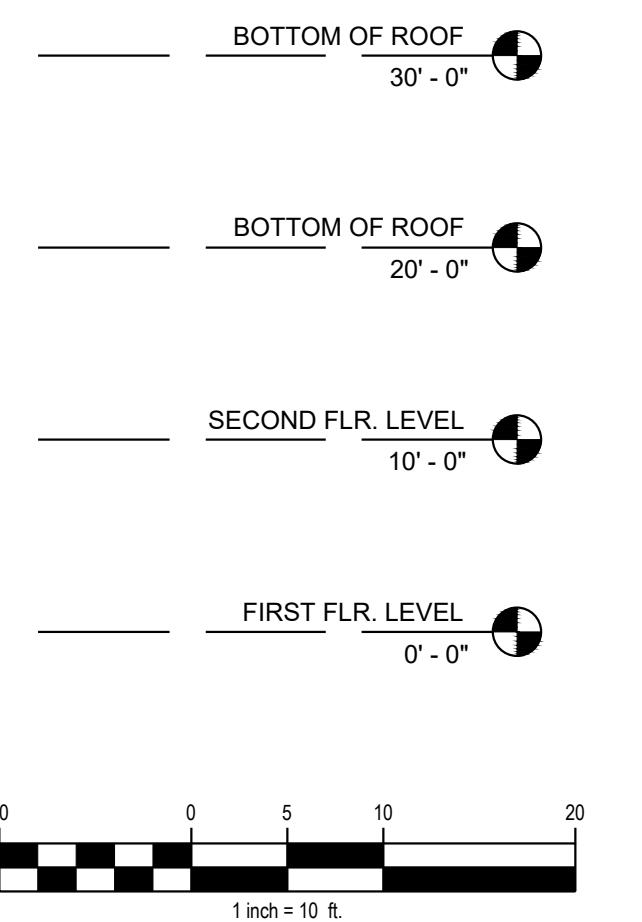


Townhomes Sections (Back)

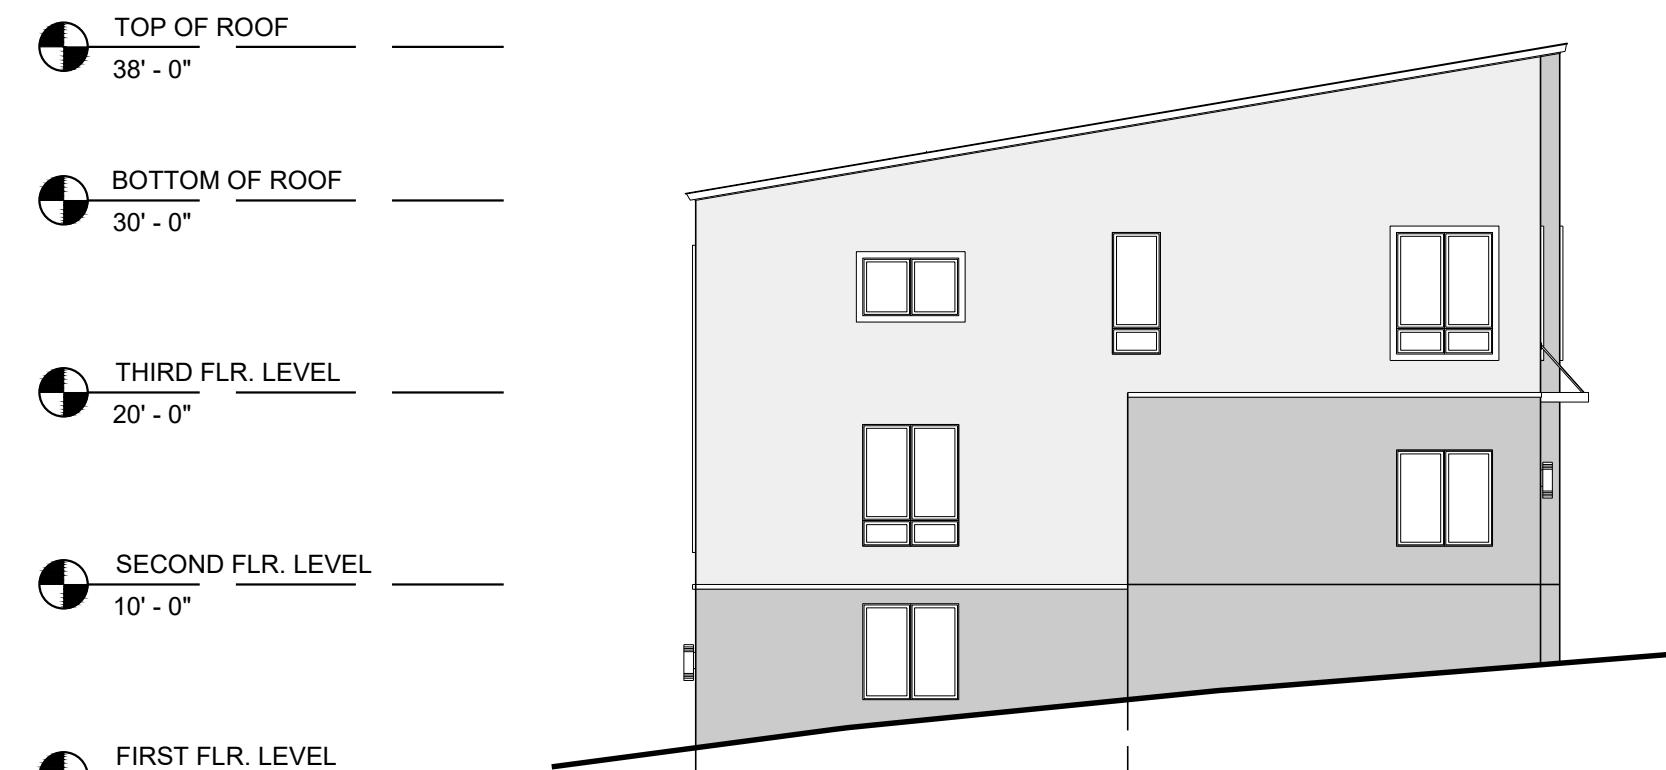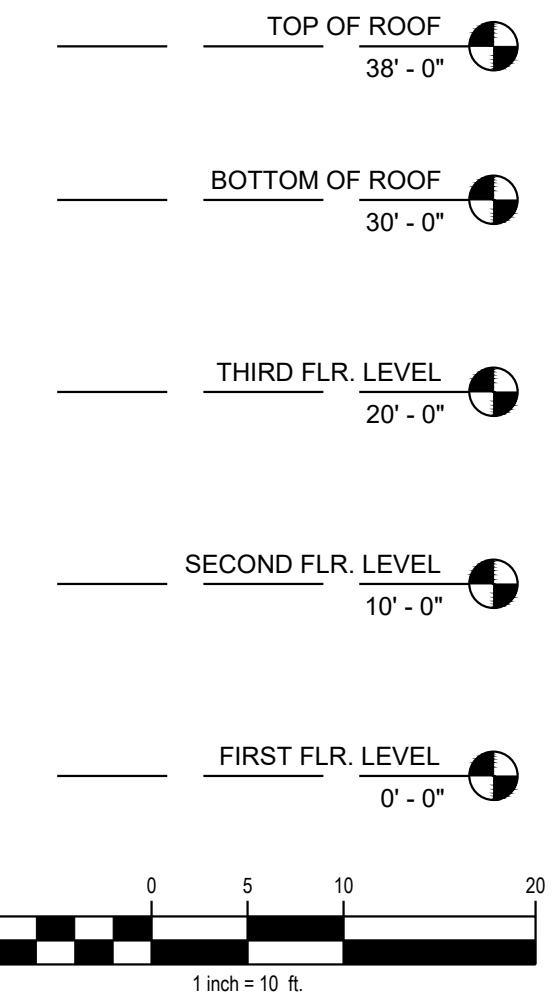

Townhomes Sections (Left)

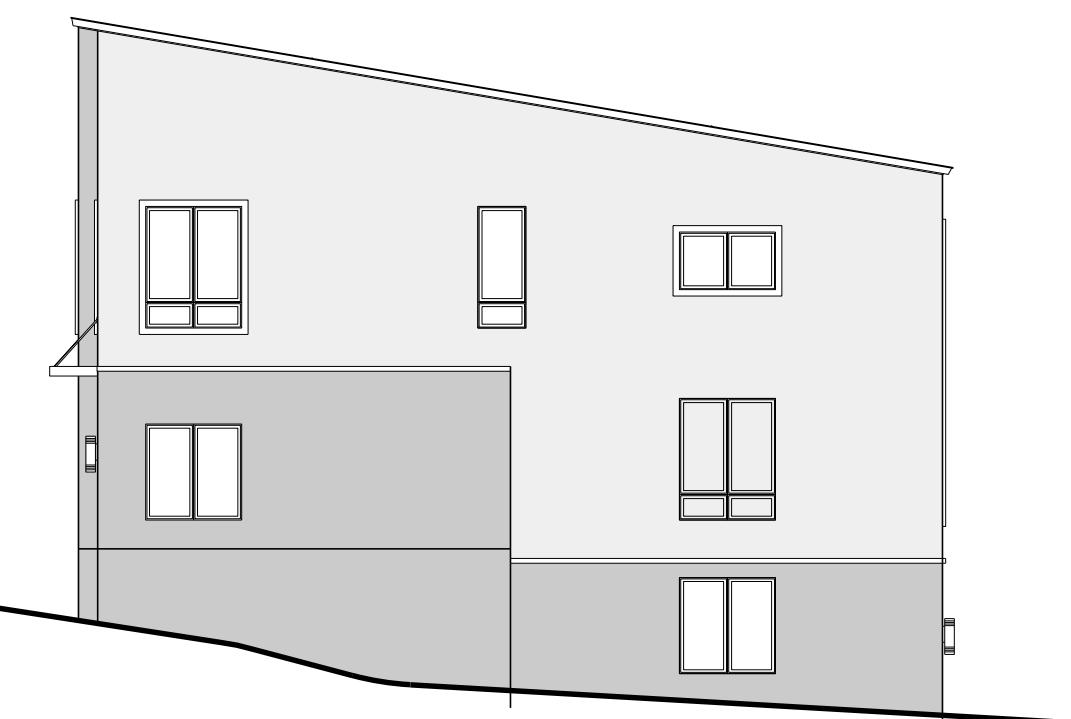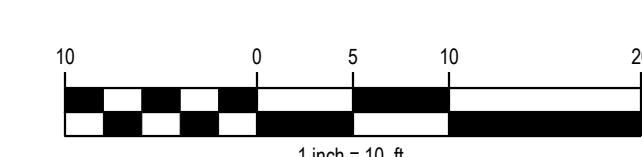

Townhomes Sections (Right)

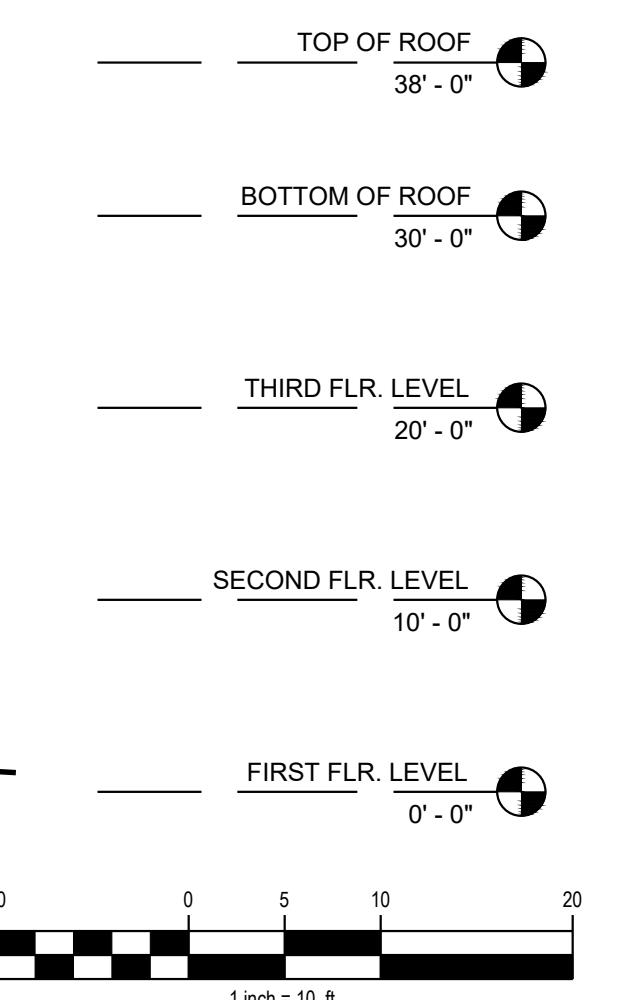

Building Elevation Calculations						
Structure	Unit	Corner 1	Corner 2	Corner 3	Corner 4	Avg Ground Plane
Townhome	1	681.5	681.5	670.5	670.5	676.0
Townhome	2	682.5	682.5	671.5	671.5	677.0
Townhome	3	683.5	683.5	672.5	672.5	678.0
Townhome	4	684.5	684.5	673.5	673.5	679.0
Townhome	5	685.5	685.5	674.5	674.5	680.0

	Ridge	Eave	Avg Roof Plane
	710.0	702.0	706.0
	711.0	703.0	707.0
	712.0	704.0	708.0
	713.0	705.0	709.0
	714.0	706.0	710.0

	Max Height
	30.0
	30.0
	30.0
	30.0
	30.0

ARCHITECTURAL ELEVATIONS NOTE:
 Schematic architectural elevations of the proposed structures with the proposed maximum height is denoted. These schematic elevations, in addition to the conceptual site plan and narrative, provide the scope, scale and intent of the proposed structure. Additionally, the buildings will meet the architectural standards for the underlying zone. During the design development and construction documentation phase of a project, further detail, refinement and changes to the architecture are likely. The conceptual site plan conveys the exterior building envelope for the townhomes, the final building plans may include offsets, articulation and/or projections as the building plans are further developed.

A102

ELEVATIONS

Scale: 1" = 10'