

EXISTING ROOF TO REMAIN.
GENERAL CONTRACTOR TO
REPOINT CHIMNEYS IN KIND
AND REPAIR ROOF AS
REQUIRED.

REMOVE EXISTING SHINGLE ROOF.
PREPARE ROOF FOR NEW STANDING
SEAM METAL ROOF.

REPAIR EXISTING C.I. RAILING
AS NEEDED.

EXISTING CONCRETE PORCH AND BRICK PIERS TO
REMAIN. (CONTRACTOR TO EVALUATE THE
CONDITION AND REPLACE IF REQUIRED).

1 EAST ELEVATIONS

CONTRACTOR TO REMOVE
REAR PORCH ROOF, POST
AND WOOD RAILING
PREPARE FOR NEW.

REMOVE EXISTING CONCRETE STAIR
(STEPS ONLY), WOOD RAILING, AND
WOOD POSTS FOR NEW EXTERIOR STAIR

2 NORTH ELEVATION

IR EXISTING C.I. RAILING

CEILING LINE
9'-0"
2ND FL. LINE
11'-0"
1ST FL. LINE
12'-0"
8'-0"
GROUND

REMOVE EXISTING SHINGLE ROOF.
PREPARE ROOF FOR NEW STANDING
SEAM METAL ROOF.

EXISTING NORTH PORCH



EXISTING NORTH PORCH

CONTRACTOR TO REMOVE
REAR PORCH ROOF, POST
AND WOOD RAILING
PREPARE FOR NEW.

REMOVE EXISTING
CONCRETE STAIR (STEPS
ONLY), WOOD RAILING, AND
WOOD POSTS FOR NEW
EXTERIOR STAIR

EXISTING CONCRETE PORCH AND BRICK PIERS TO
REMAIN. (CONTRACTOR TO EVALUATE THE
CONDITION AND REPLACE IF REQUIRED).

3 WEST ELEVATION

EXISTING ROOF TO REMAIN
CEILING LINE
11'-0"
2ND FL. LINE
12'-0"
1ST FL. LINE
12'-0"
8'-0"
GROUND

EXISTING C.I. HARD REPAIR OR REPLACE
AS NEEDED. MATCH IN-KIND

PREPARE ROOF FOR NEW
STANDING SEAM METAL ROOF

REPAIR EXISTING C.I. RAILING,
AS NEEDED.

4 SOUTH ELEVATION


CONTRACTOR TO REMOVE REAR
PORCH ROOF, POST AND WOOD
RAILING PREPARE FOR NEW.

REMOVE EXISTING CONCRETE STAIR
(STEPS ONLY), WOOD RAILING, AND
WOOD POSTS FOR NEW EXTERIOR STAIR

CEILING LINE
11'-0"
2ND FL. LINE
12'-0"
1ST FL. LINE
12'-0"
8'-0"
GROUND



EXISTING SOUTH PORCH

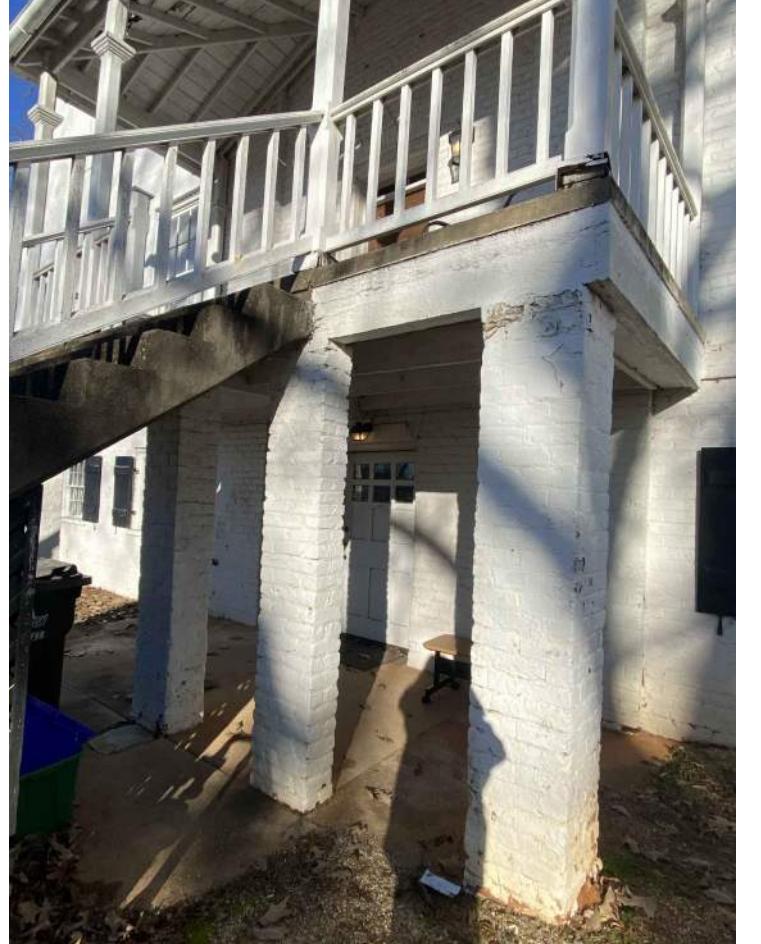

EXISTING RAILING AT SOUTH PORCH



297 PRINCE AVE. SUITE 288
ATHENS, GEORGIA
O: 706.850.1330

EXISTING
ELEVATIONS

8.26.24
CAD File Name
A-2.0.DWG
Drawing Number

Project Number
2022-60

EXISTING GROUND LEVEL SHUTTERS

EXISTING FRAMING UNDER NORTH PORCH

EX-2.0

THIS DRAWING IS THE PROPERTY OF E+E
ARCHITECTURE & IS NOT TO BE REPRODUCED OR
PIPED IN WHILE OR IN PART WITHOUT WRITTEN
APPROVAL. IT IS ONLY TO BE USED FOR THE PROJECT &
E SPECIFICALLY IDENTIFIED HEREIN & IS NOT TO BE
USED ON ANY OTHER SITE. IT IS TO BE RETURNED UPON
REQUEST. E+E ARCHITECTURE AND IS PROTECTED
UNDER FEDERAL COPYRIGHT LAWS AND HAS BEEN
COPYRIGHTED E+E ARCHITECTURE INC. © 2025
E+E ARCHITECTURE INC. IS NOT RESPONSIBLE FOR
INTERPRETING THE INTENT OF THE CONSTRUCTION
DOCUMENTS, INCLUDING MAKING MODIFICATIONS AS
MAY BE NECESSARY DURING THE CONSTRUCTION
PHASE, AND THAT E+E ARCHITECTURE INC. IS NO
LONGER LIABLE FOR THE WORK WHERE CHANGES TO
THESE DOCUMENTS HAVE BEEN MADE.

CONSULTING ENGINEERS.

CAMAK HOUSE
279 MEIGS STREET
ATHENS, GEORGIA

Seal:

No. Date Issue Notes

Design Firm

297 PRINCE AVE. SUITE 288

ATHENS, GEORGIA

O: 706.850.1330




THIS DRAWING IS THE PROPERTY OF E+E ARCHITECTURE & IS NOT TO BE REPRODUCED OR COPIED IN WHOLE OR IN PART WITHOUT WRITTEN APPROVAL. IT IS ONLY TO BE USED FOR THE PROJECT & SITE SPECIFICALLY IDENTIFIED HEREIN & IS NOT TO BE USED ON ANY OTHER SITE. IT IS TO BE RETURNED UPON REQUEST. E+E ARCHITECTURE AND IS PROTECTED UNDER FEDERAL COPYRIGHT LAWS AND HAS BEEN COPYRIGHTED E+E ARCHITECTURE INC. © 2025 OWNERSHIP IS NONTRANSFERABLE.

E+E ARCHITECTURE INC. IS NOT RESPONSIBLE FOR INTERPRETING THE INTENT OF THE CONSTRUCTION DOCUMENTS, INCLUDING MAKING MODIFICATIONS AS MAY BE NECESSARY DURING THE CONSTRUCTION PHASE, AND THAT E+E ARCHITECTURE INC. IS NO LONGER LIABLE FOR THE WORK WHERE CHANGES TO THESE DOCUMENTS HAVE BEEN MADE.

CONSULTING ENGINEERS:

CAMAK HOUSE

279 MEIGS STREET
ATHENS, GEORGIA

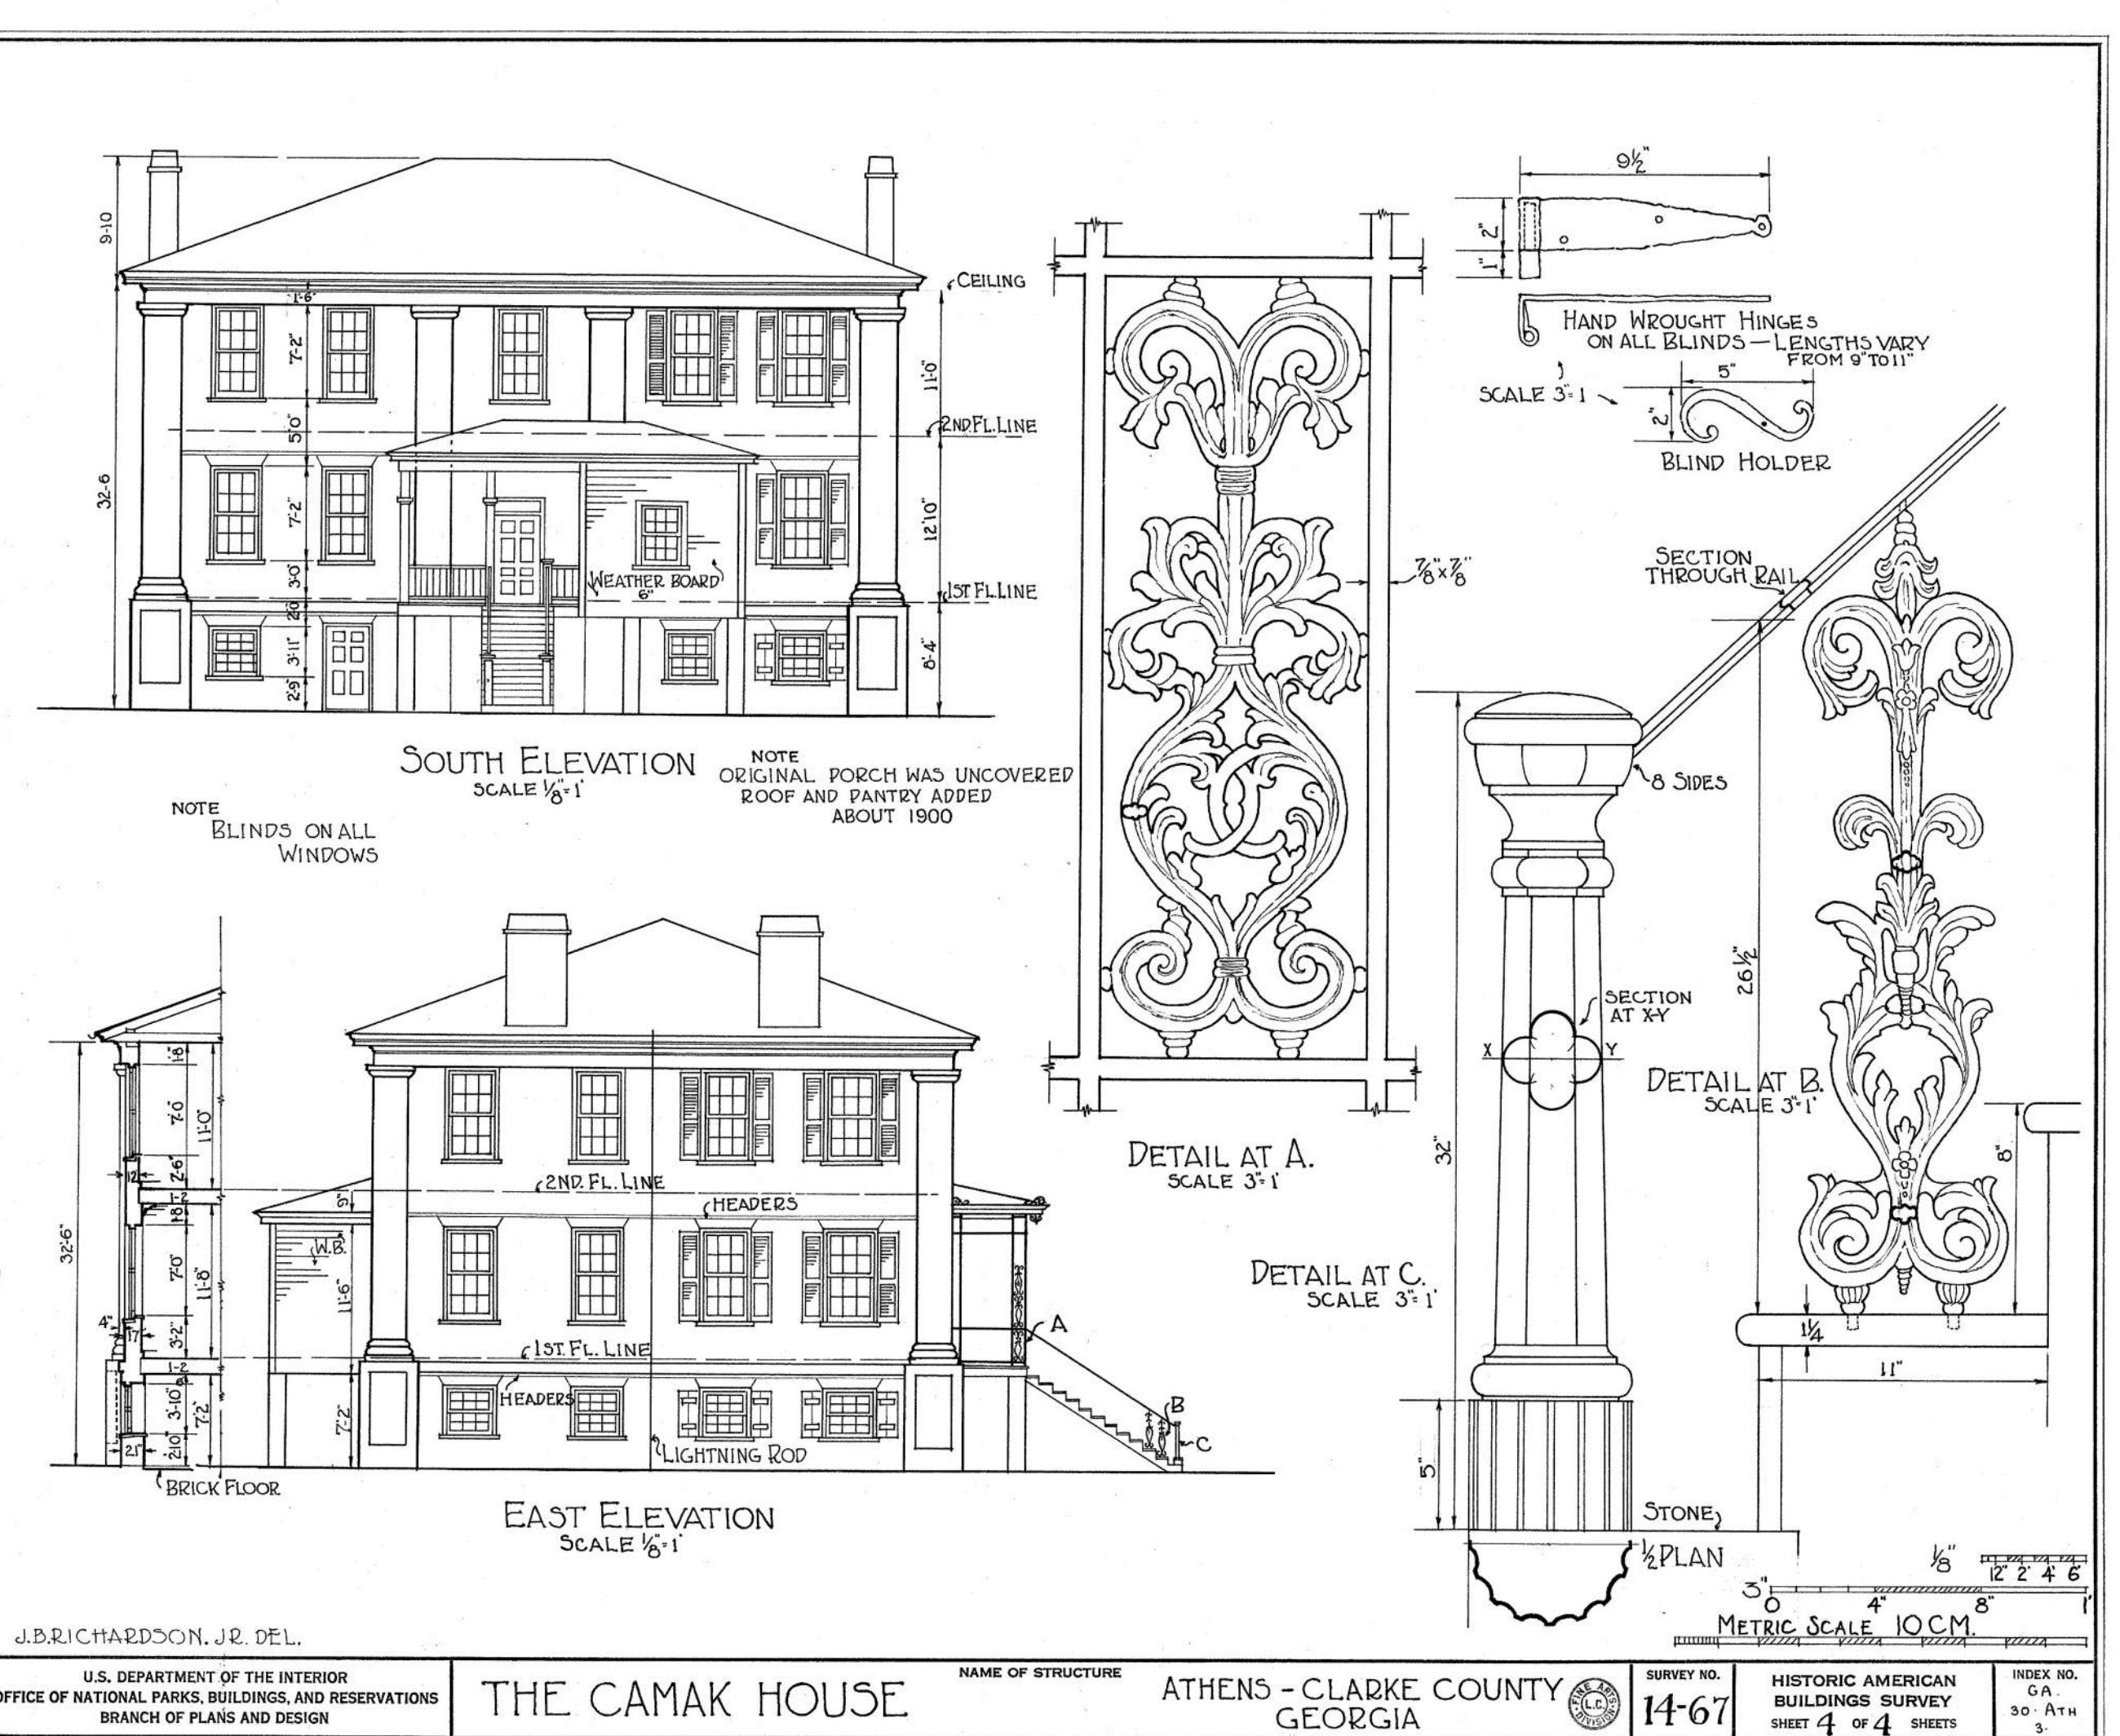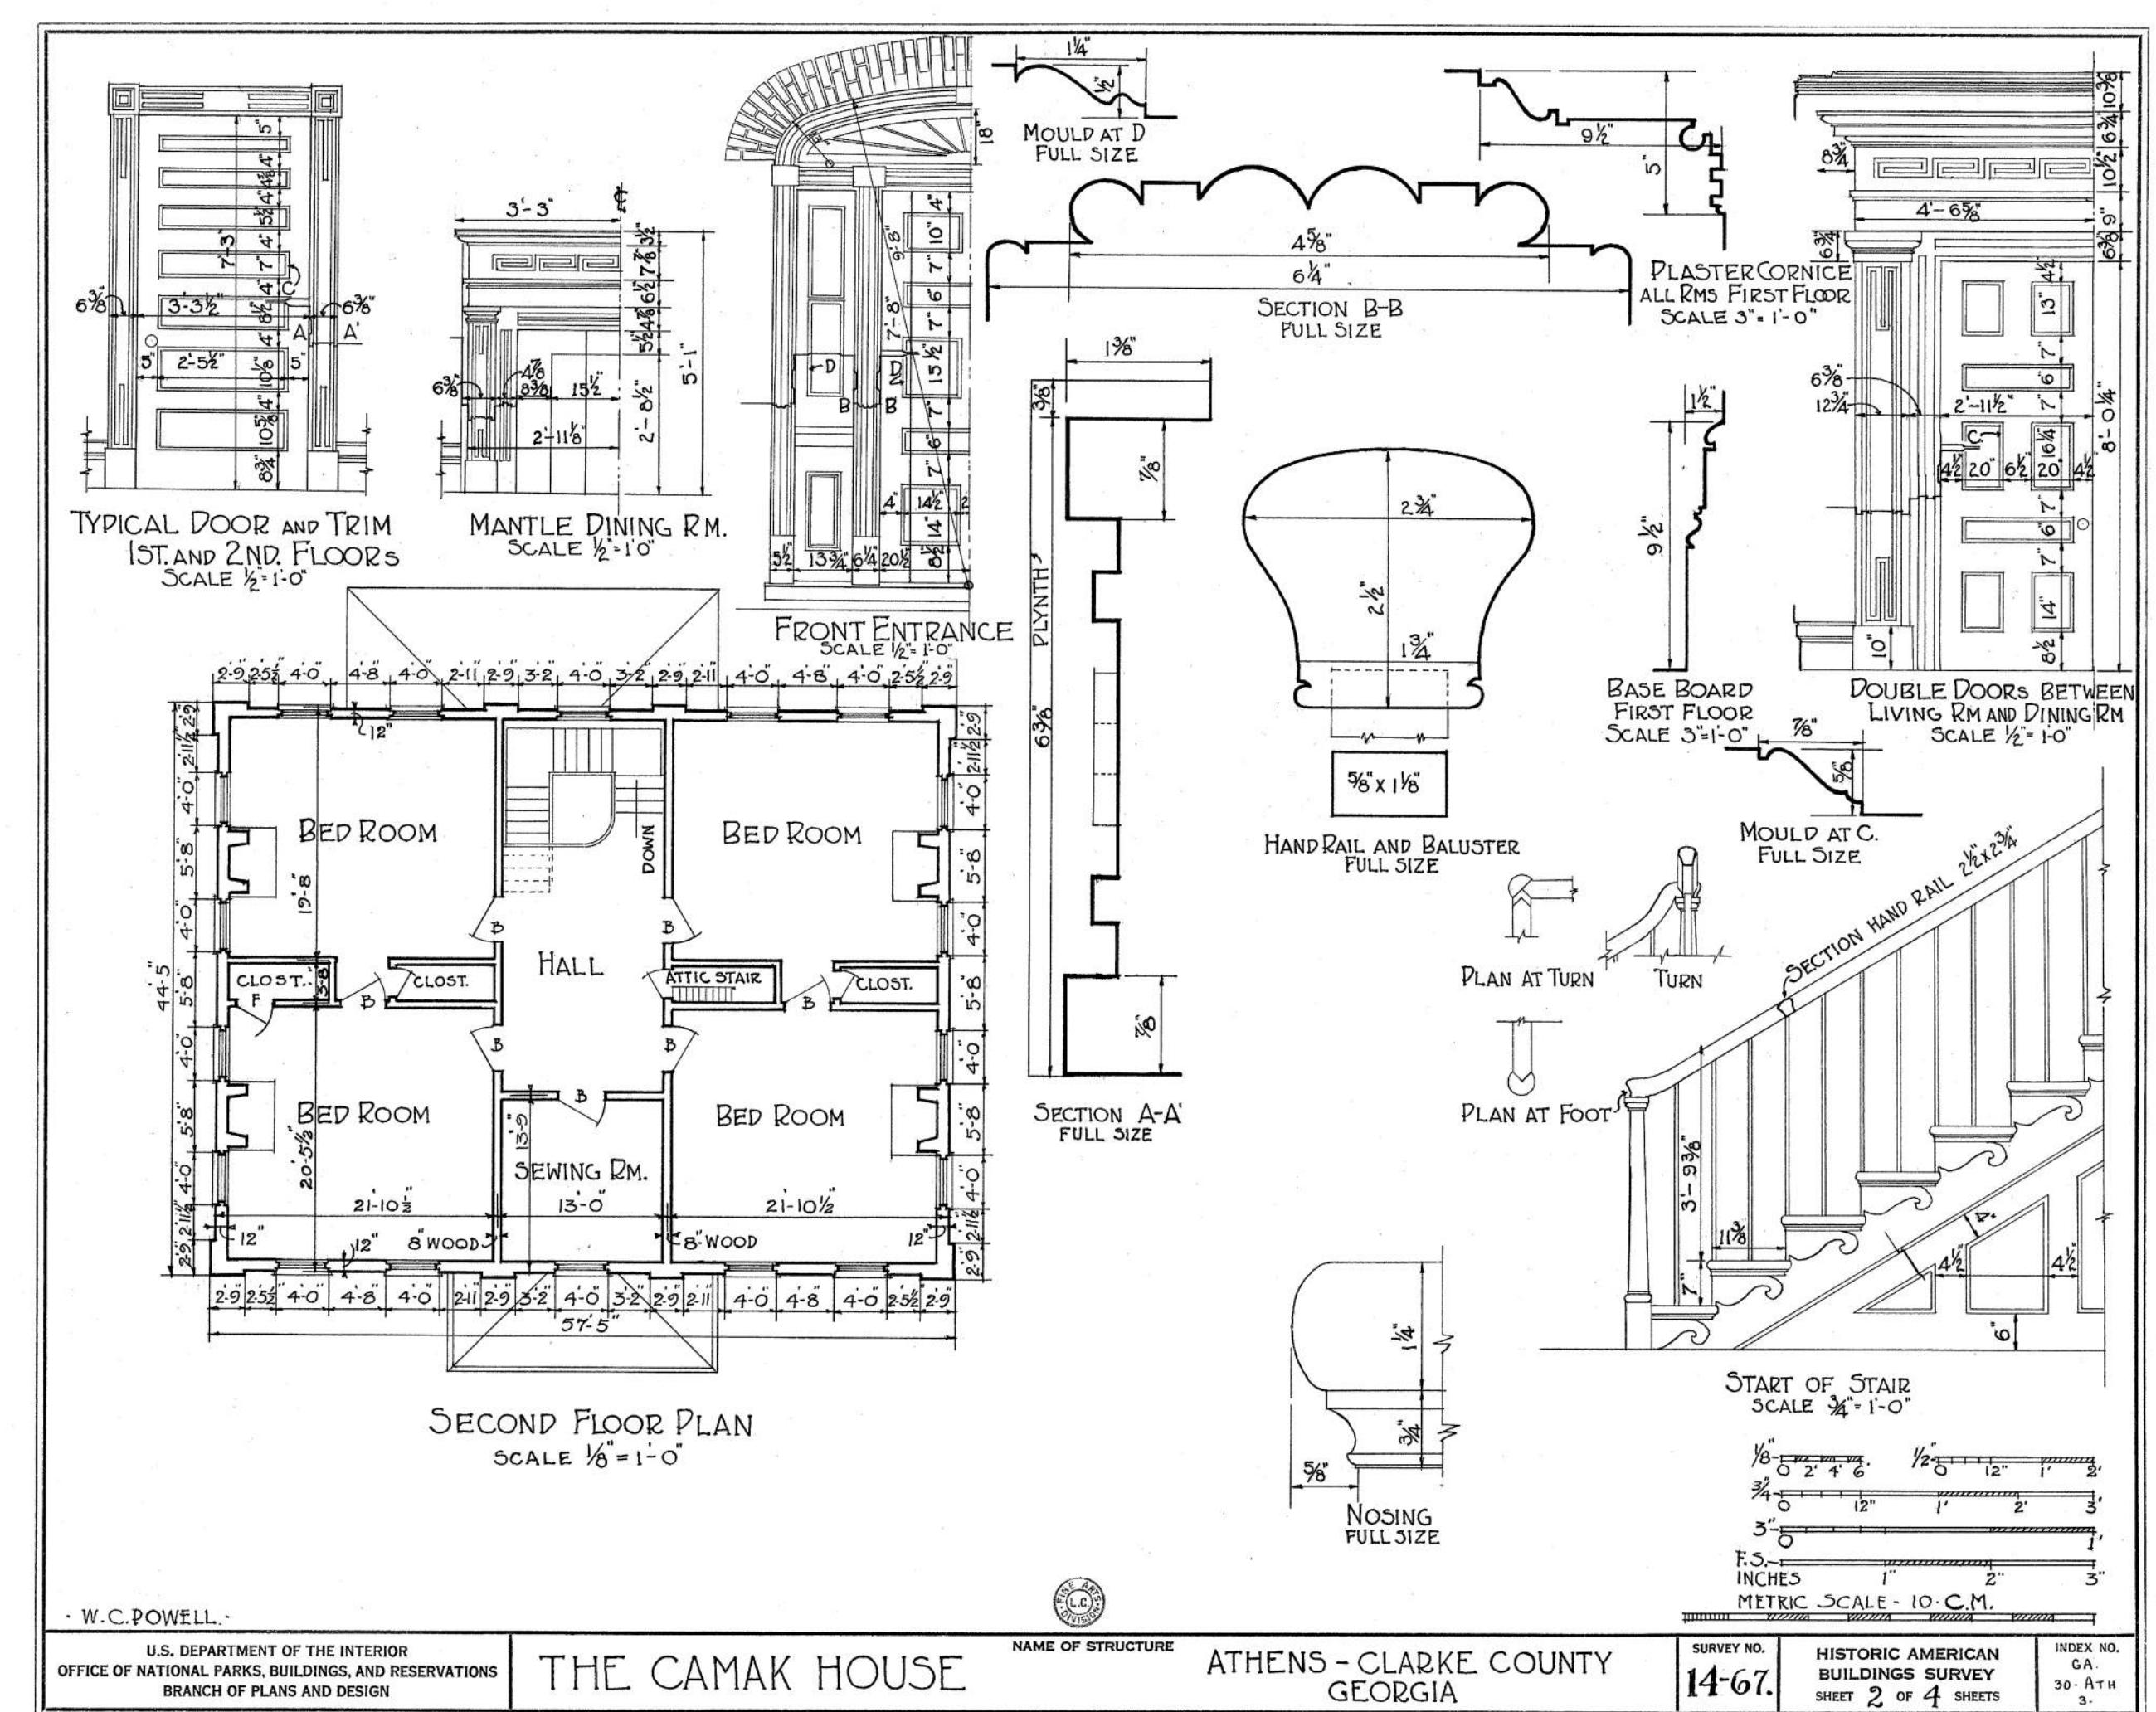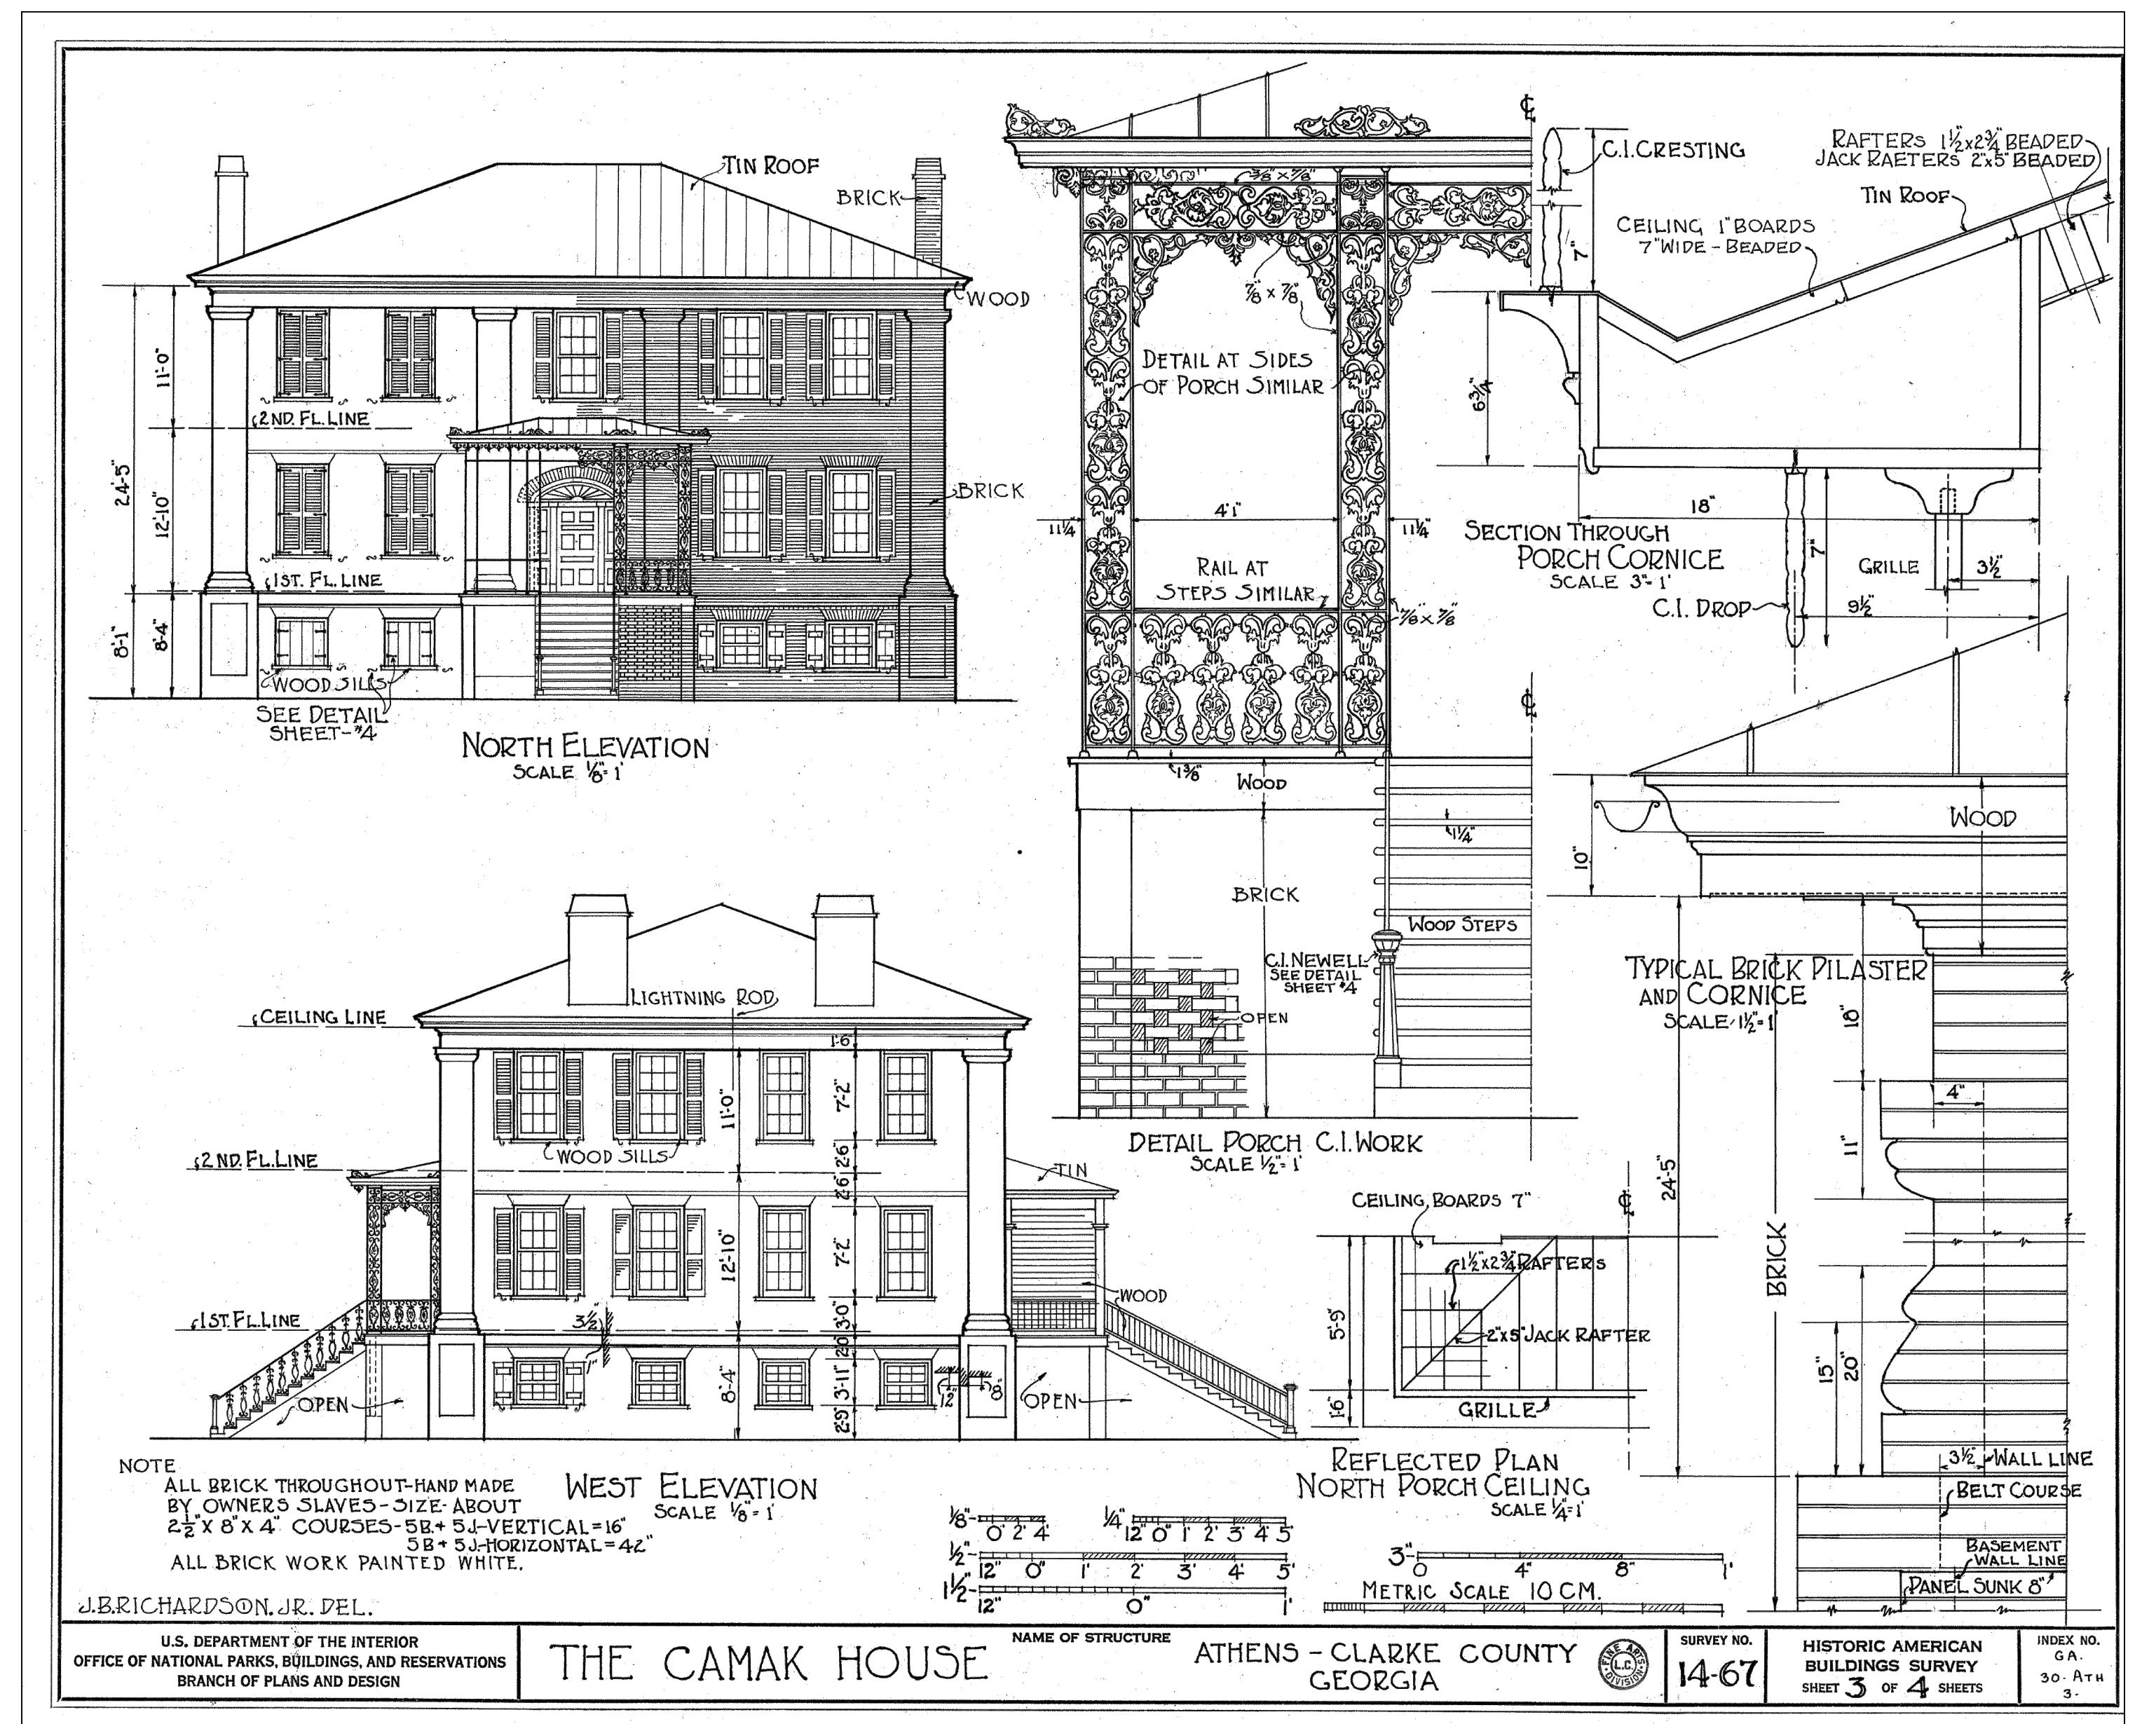

HABS DRAWINGS FOR REFERENCE



CAMAK HABS
DRAWINGS

8.26.24
Project Number
2022-60
Drawing Number
A-2.2 CAMAK HABS DRAWINGS.DWG

A-2.1

THIS DRAWING IS THE PROPERTY OF E+E ARCHITECTURE & IS NOT TO BE REPRODUCED OR COPIED IN WHOLE OR IN PART WITHOUT WRITTEN APPROVAL. IT IS ONLY TO BE USED FOR THE PROJECT & SITE SPECIFICALLY IDENTIFIED HEREIN & IS NOT TO BE USED ON ANY OTHER SITE. IT IS TO BE RETURNED UPON REQUEST. E+E ARCHITECTURE AND IS PROTECTED UNDER FEDERAL COPYRIGHT LAWS AND HAS BEEN COPYRIGHTED E+E ARCHITECTURE INC. © 2025 OWNERSHIP IS NONTRANSFERABLE.

E+E ARCHITECTURE INC. IS NOT RESPONSIBLE FOR INTERPRETING THE INTENT OF THE CONSTRUCTION DOCUMENTS, INCLUDING MAKING MODIFICATIONS AS MAY BE NECESSARY DURING THE CONSTRUCTION PHASE, AND THAT E+E ARCHITECTURE INC. IS NO LONGER LIABLE FOR THE WORK WHERE CHANGES TO THESE DOCUMENTS HAVE BEEN MADE.

CONSULTING ENGINEERS:

CAMAK HOUSE

279 MEIGS STREET




ATHENS, GEORGIA





EXTERIOR ELEVATION (STRAIGHT STAIR)

Date: 8.26.24 Project Number: 2022-60
CAD File Name: 2.1 EXTERIOR ELEVATIONS (ALTERNATE DWG)
Drawing Number:

A-2.2

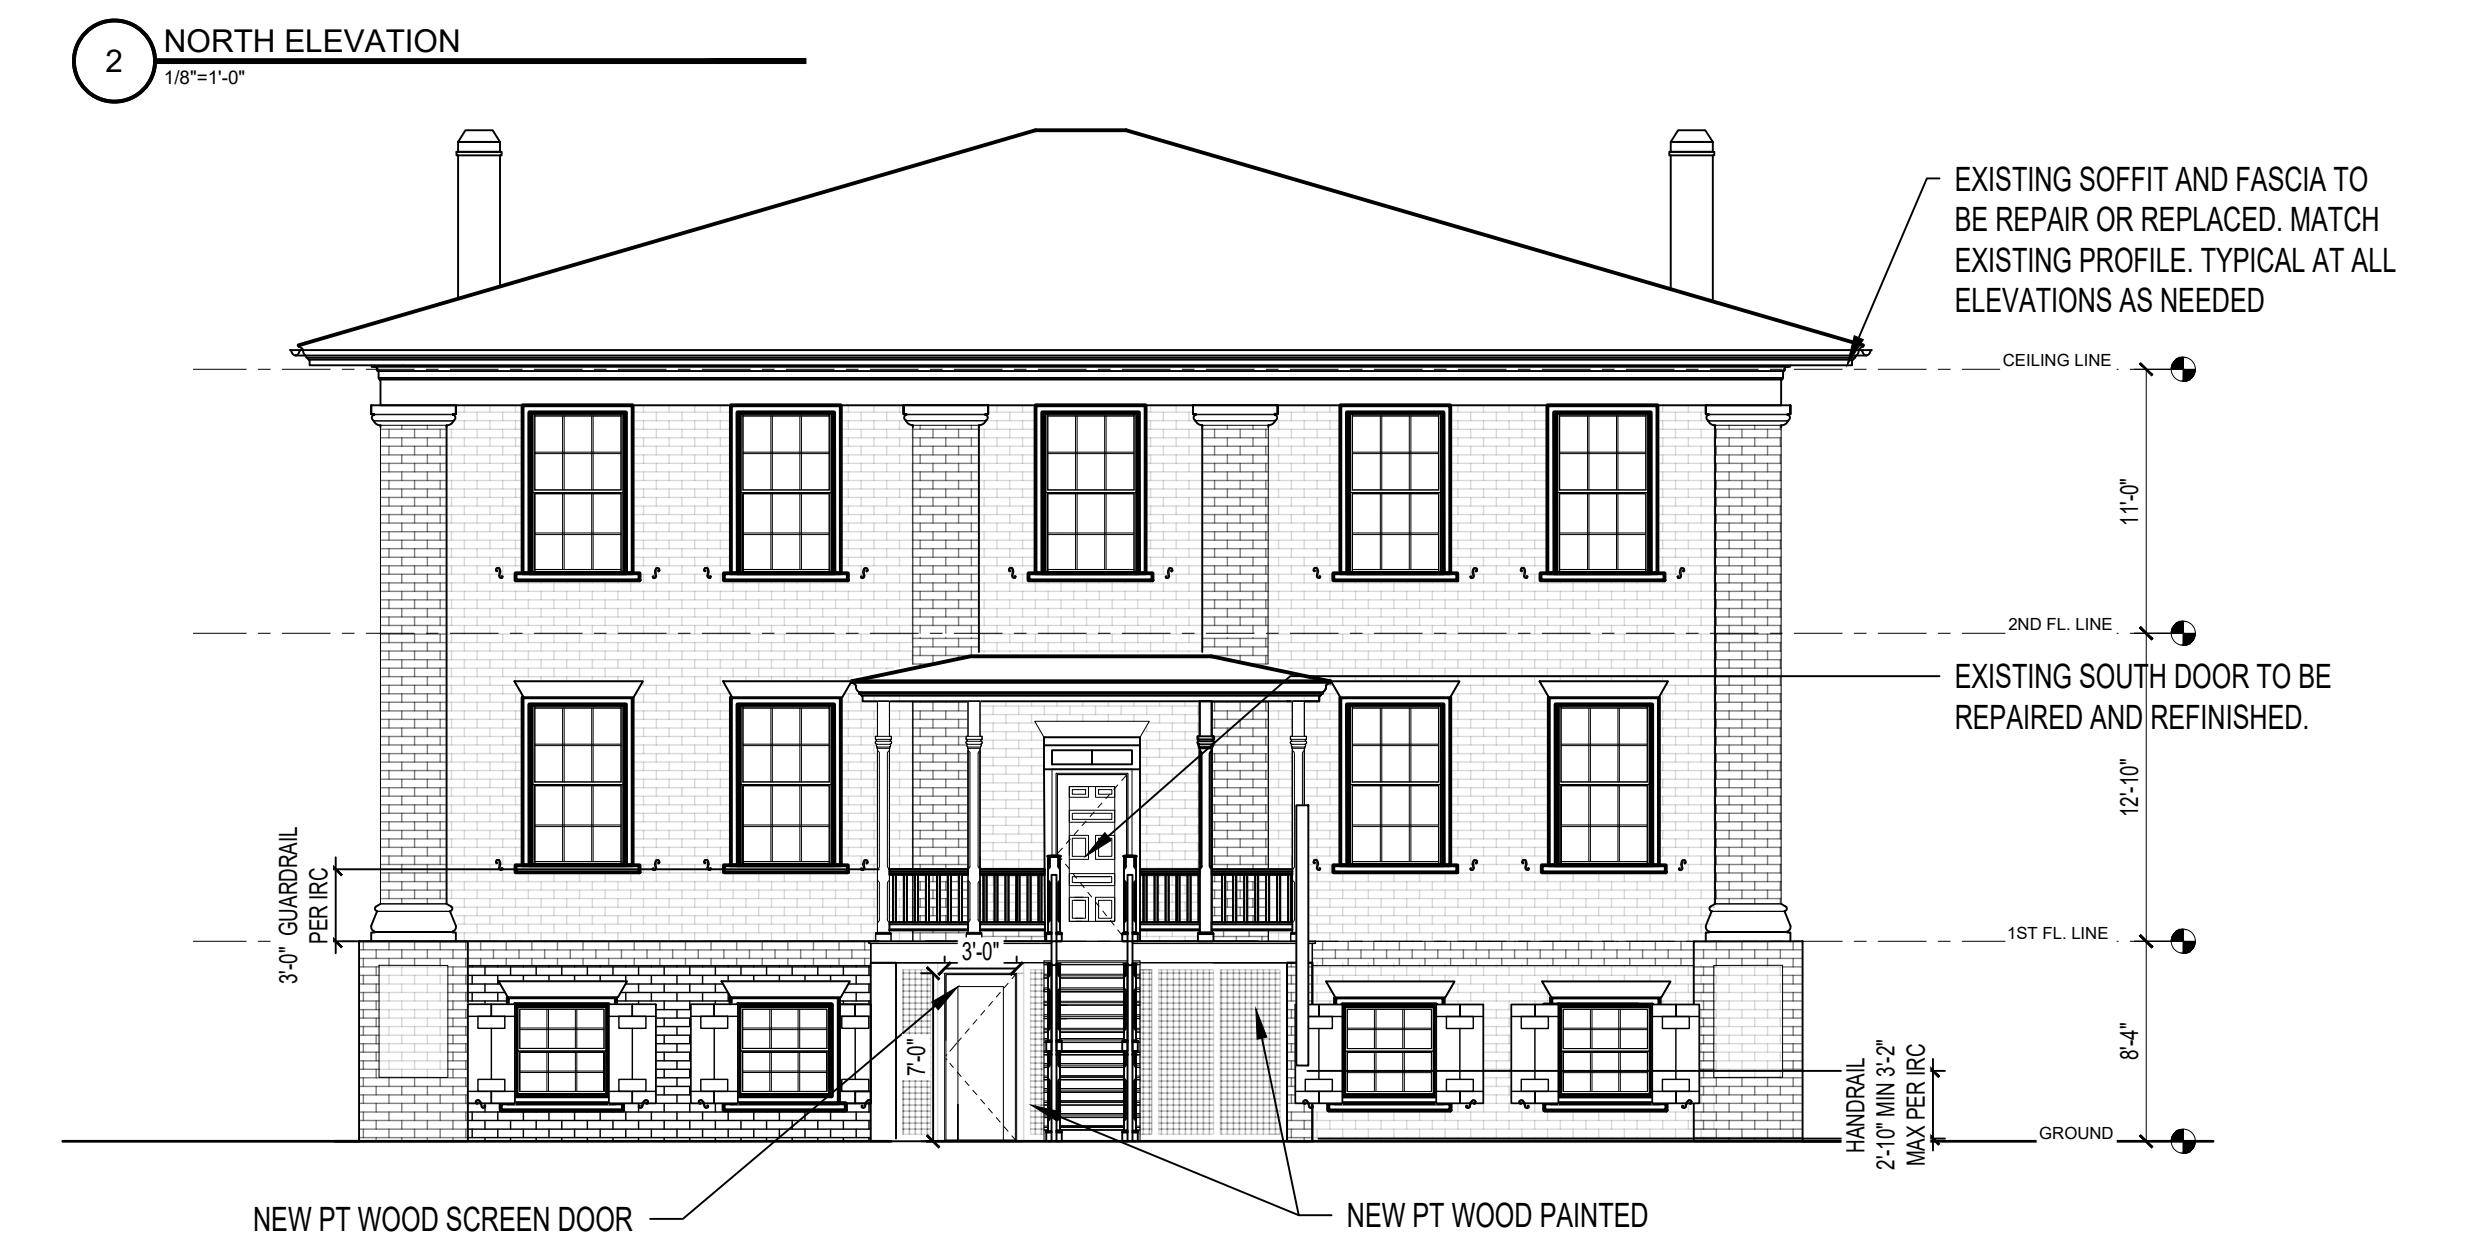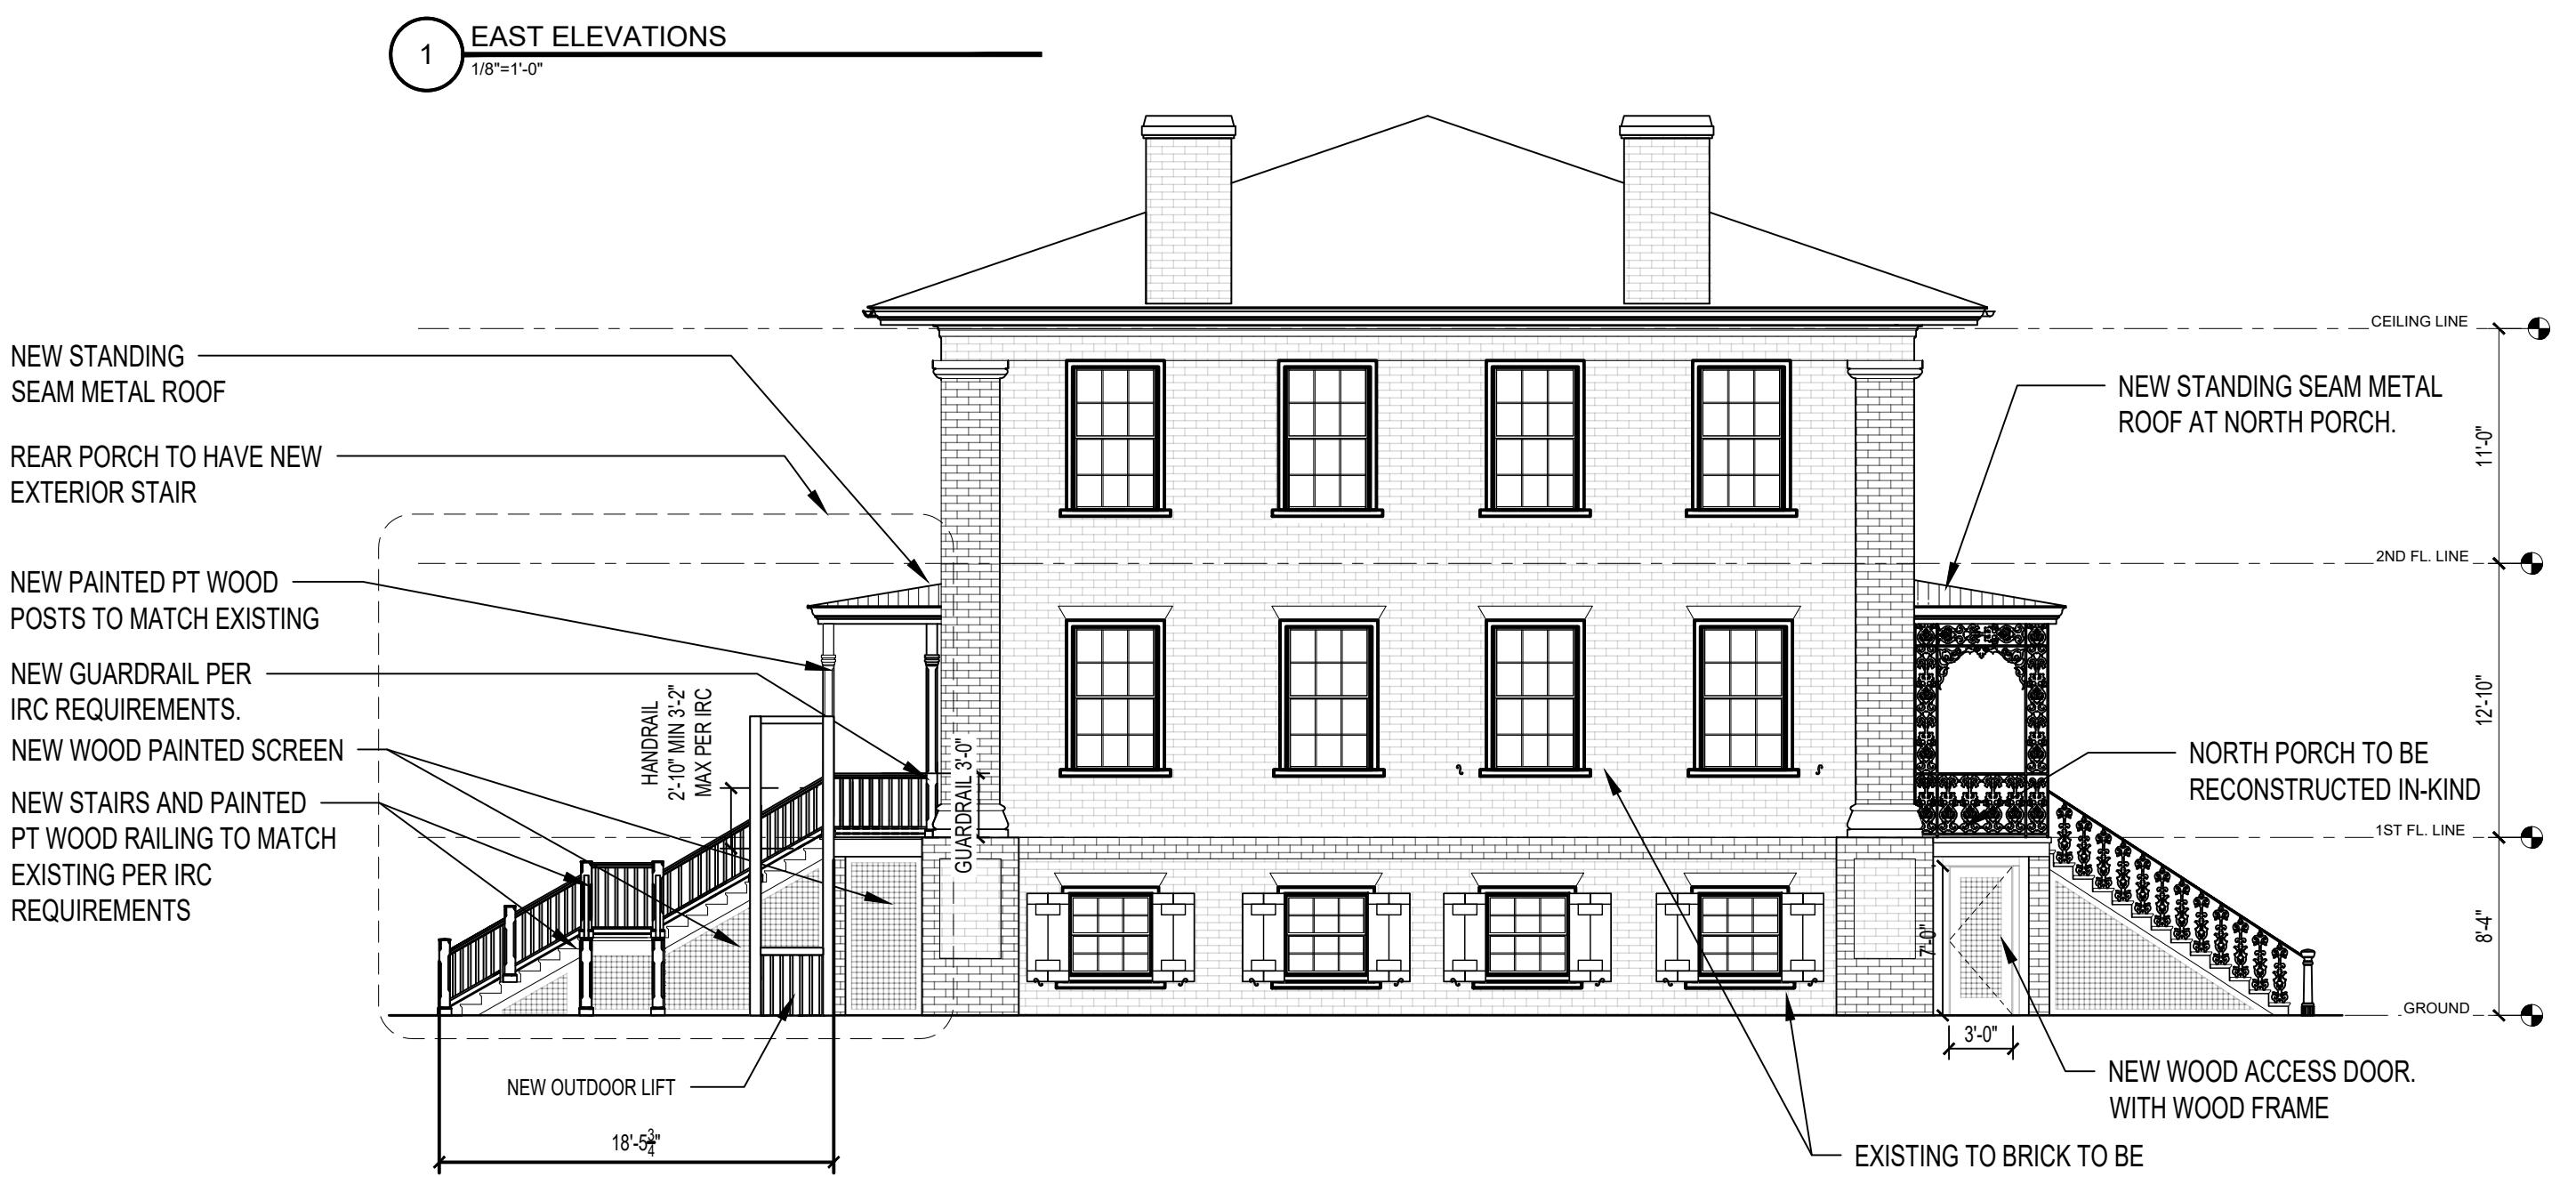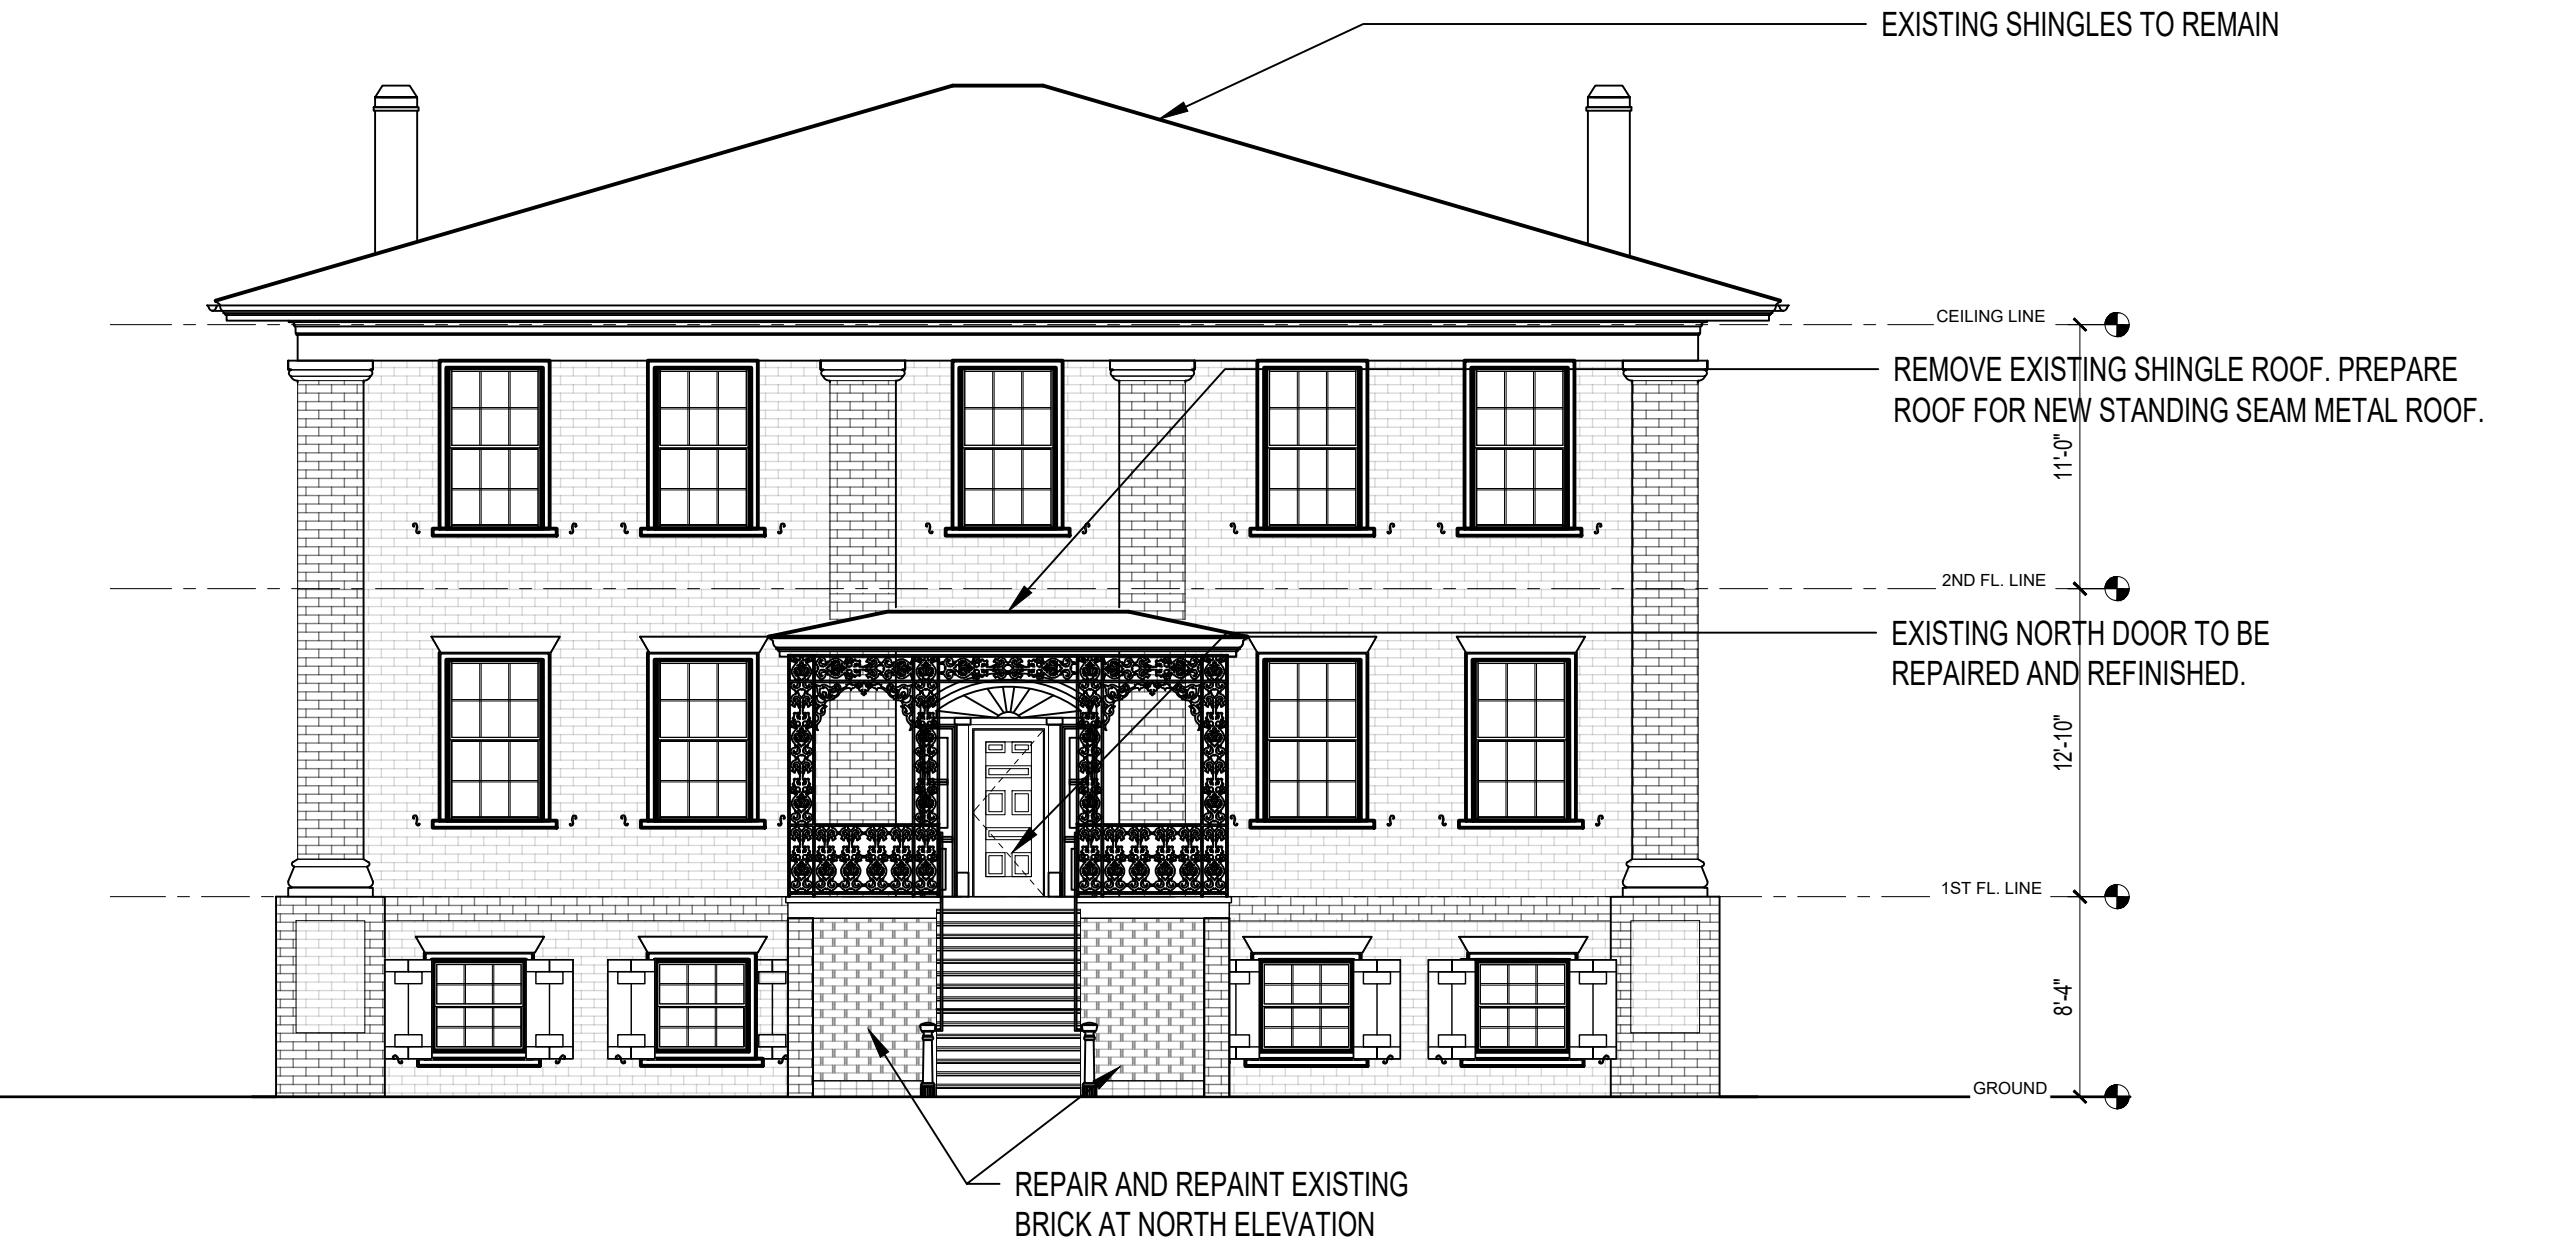

3 WEST ELEVATION 1/8=1'-0"

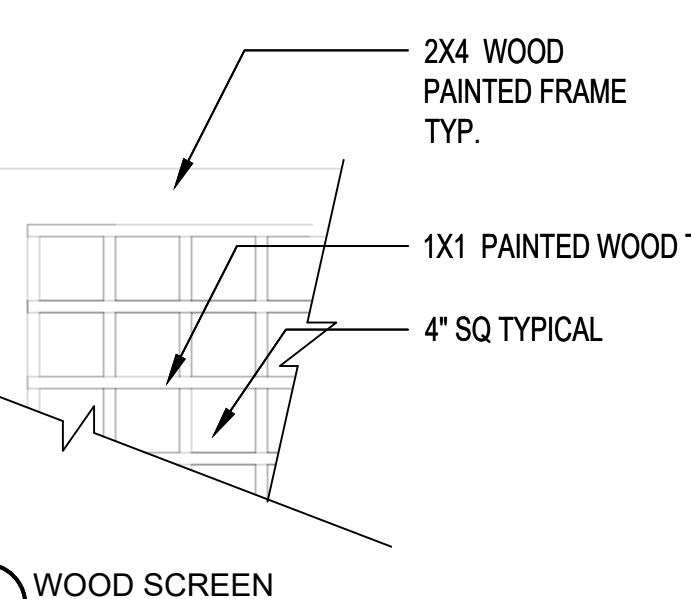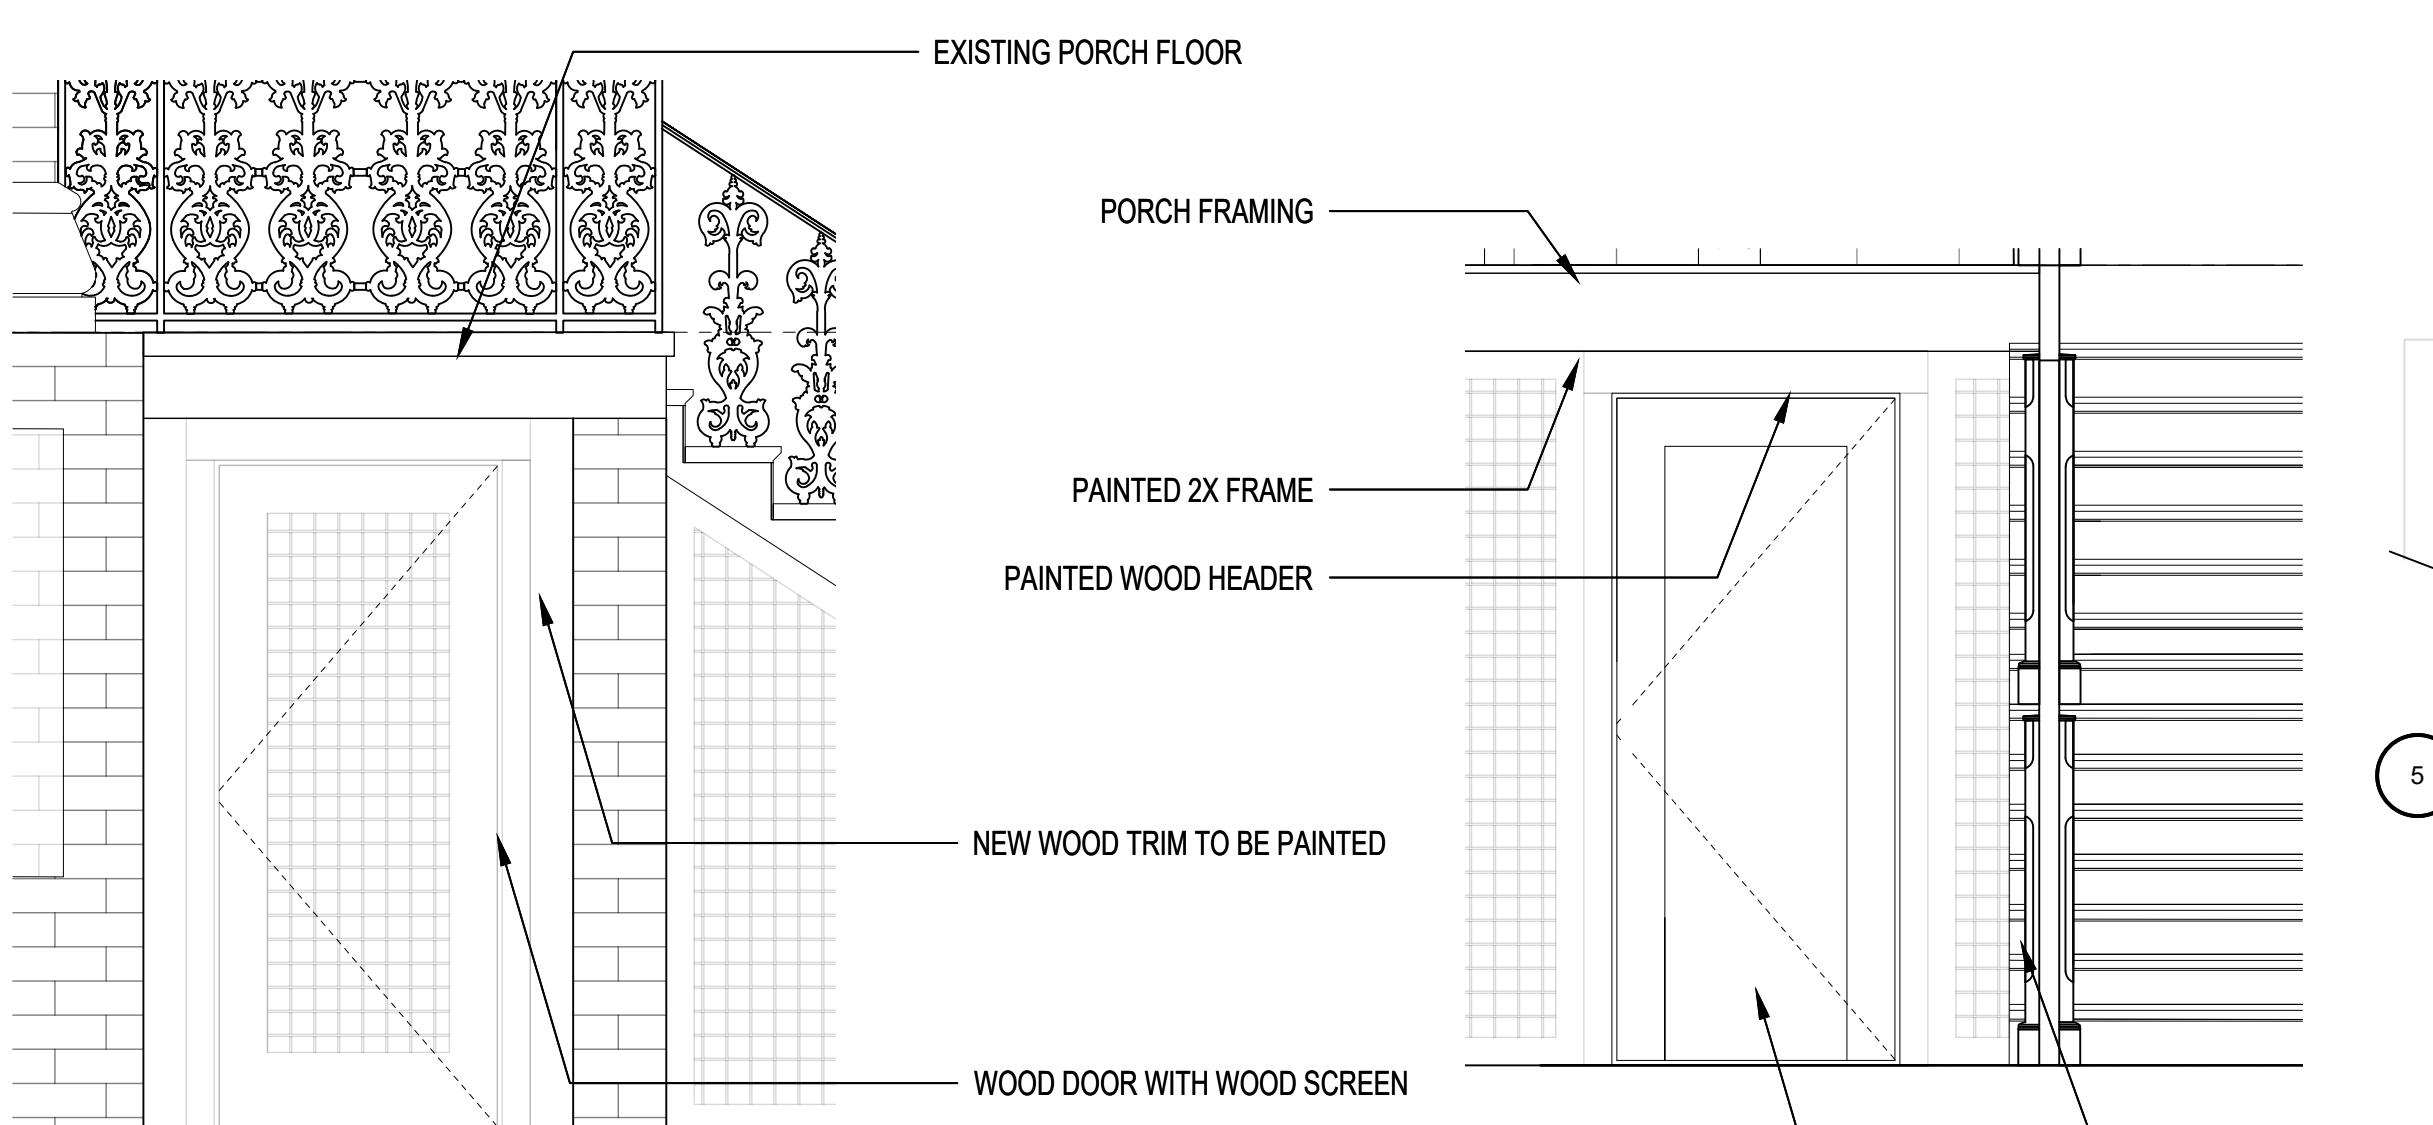

7 ACCESS DOOR AT NORTH PORCH 1/2=1'-0"

6 SCREEN DOOR 1/2=1'-0"

THIS IS OUR CURRENT APPROVED COA
STAIR- FOR REFERENCE

THIS DRAWING IS THE PROPERTY OF E+E ARCHITECTURE & IS NOT TO BE REPRODUCED OR COPIED IN WHOLE OR IN PART WITHOUT WRITTEN APPROVAL. IT IS ONLY TO BE USED FOR THE PROJECT & SITE SPECIFICALLY IDENTIFIED HEREIN & IS NOT TO BE USED ON ANY OTHER SITE. IT IS TO BE RETURNED UPON REQUEST. E+E ARCHITECTURE AND IS PROTECTED UNDER FEDERAL COPYRIGHT LAWS AND HAS BEEN COPYRIGHTED E+E ARCHITECTURE INC. © 2025 OWNERSHIP IS NONTRANSFERABLE.

E+E ARCHITECTURE INC. IS NOT RESPONSIBLE FOR INTERPRETING THE INTENT OF THE CONSTRUCTION DOCUMENTS, INCLUDING MAKING MODIFICATIONS AS MAY BE NECESSARY DURING THE CONSTRUCTION PHASE, AND THAT E+E ARCHITECTURE INC. IS NO LONGER LIABLE FOR THE WORK WHERE CHANGES TO THESE DOCUMENTS HAVE BEEN MADE.

CONSULTING ENGINEERS:

CAMAK HOUSE

279 MEIGS STREET

ATHENS, GEORGIA



297 PRINCE AVE. SUITE 288
ATHENS, GEORGIA
O: 706.850.1330

Design Firm _____

No. _____ Date _____ Issue Notes _____

Drawing Title _____







Project Number _____

Date 8.26.24

CAD File Name A-2.1 PROPOSED EXTERIOR ELEVATIONS.DWG

Drawing Number _____

A-2.3

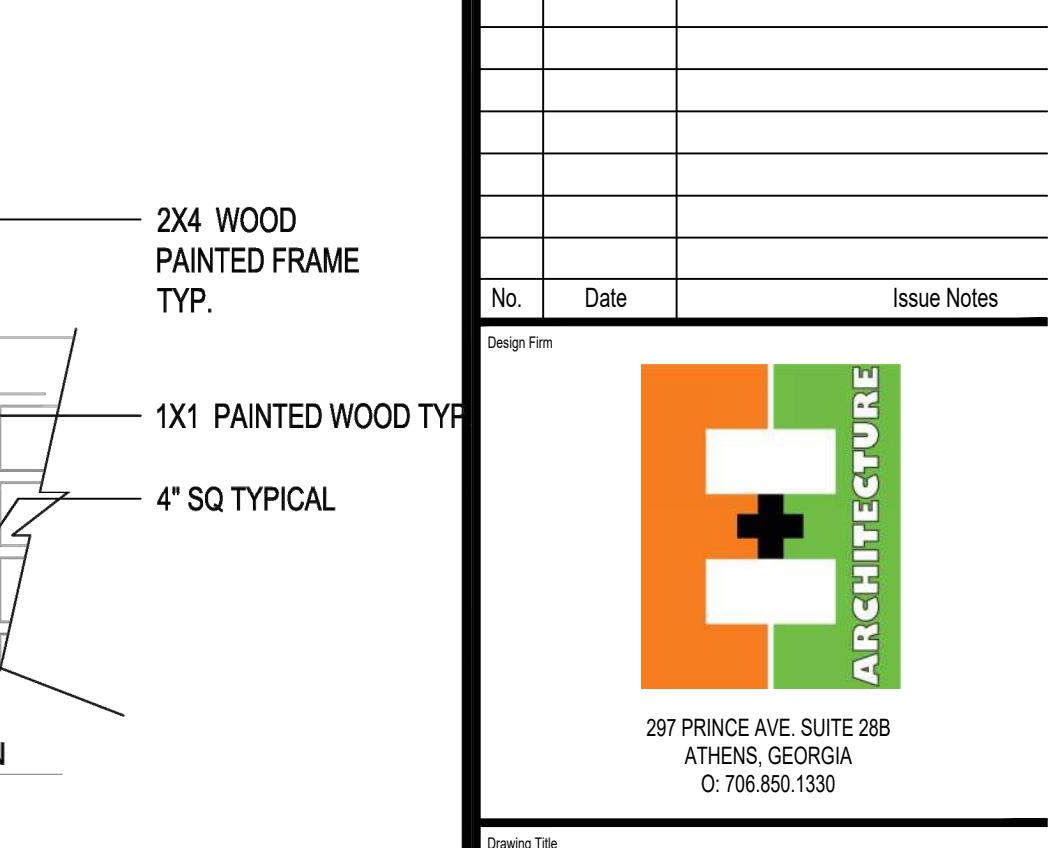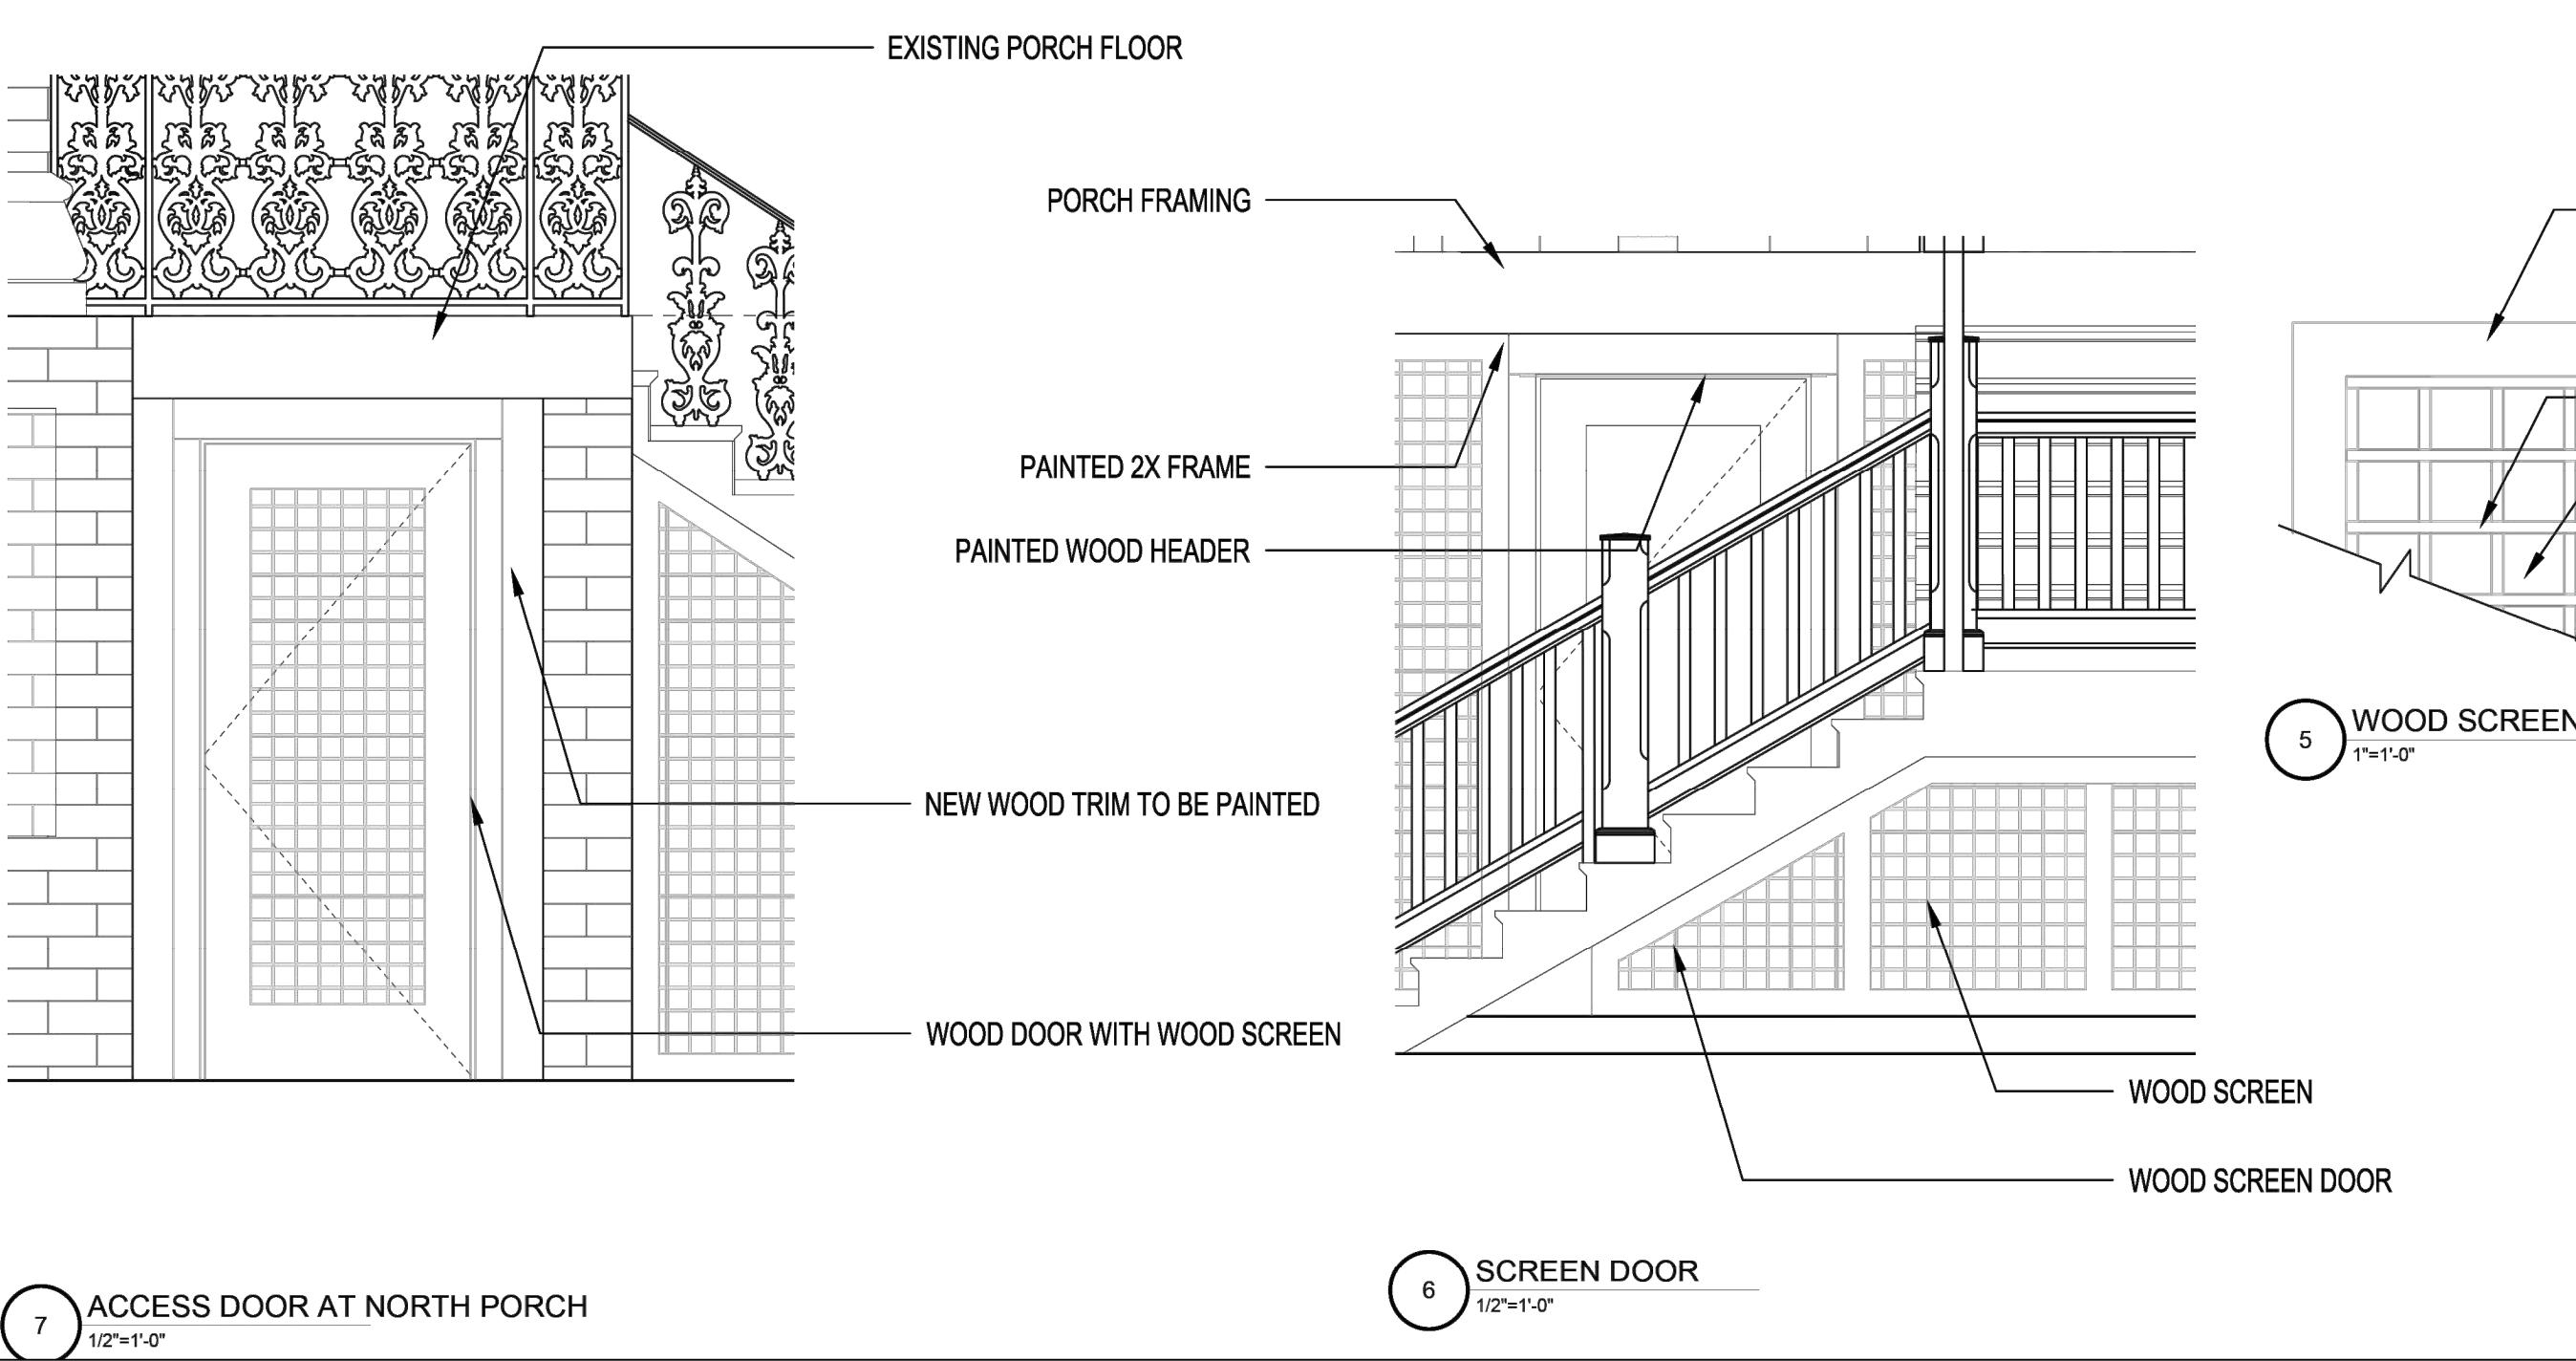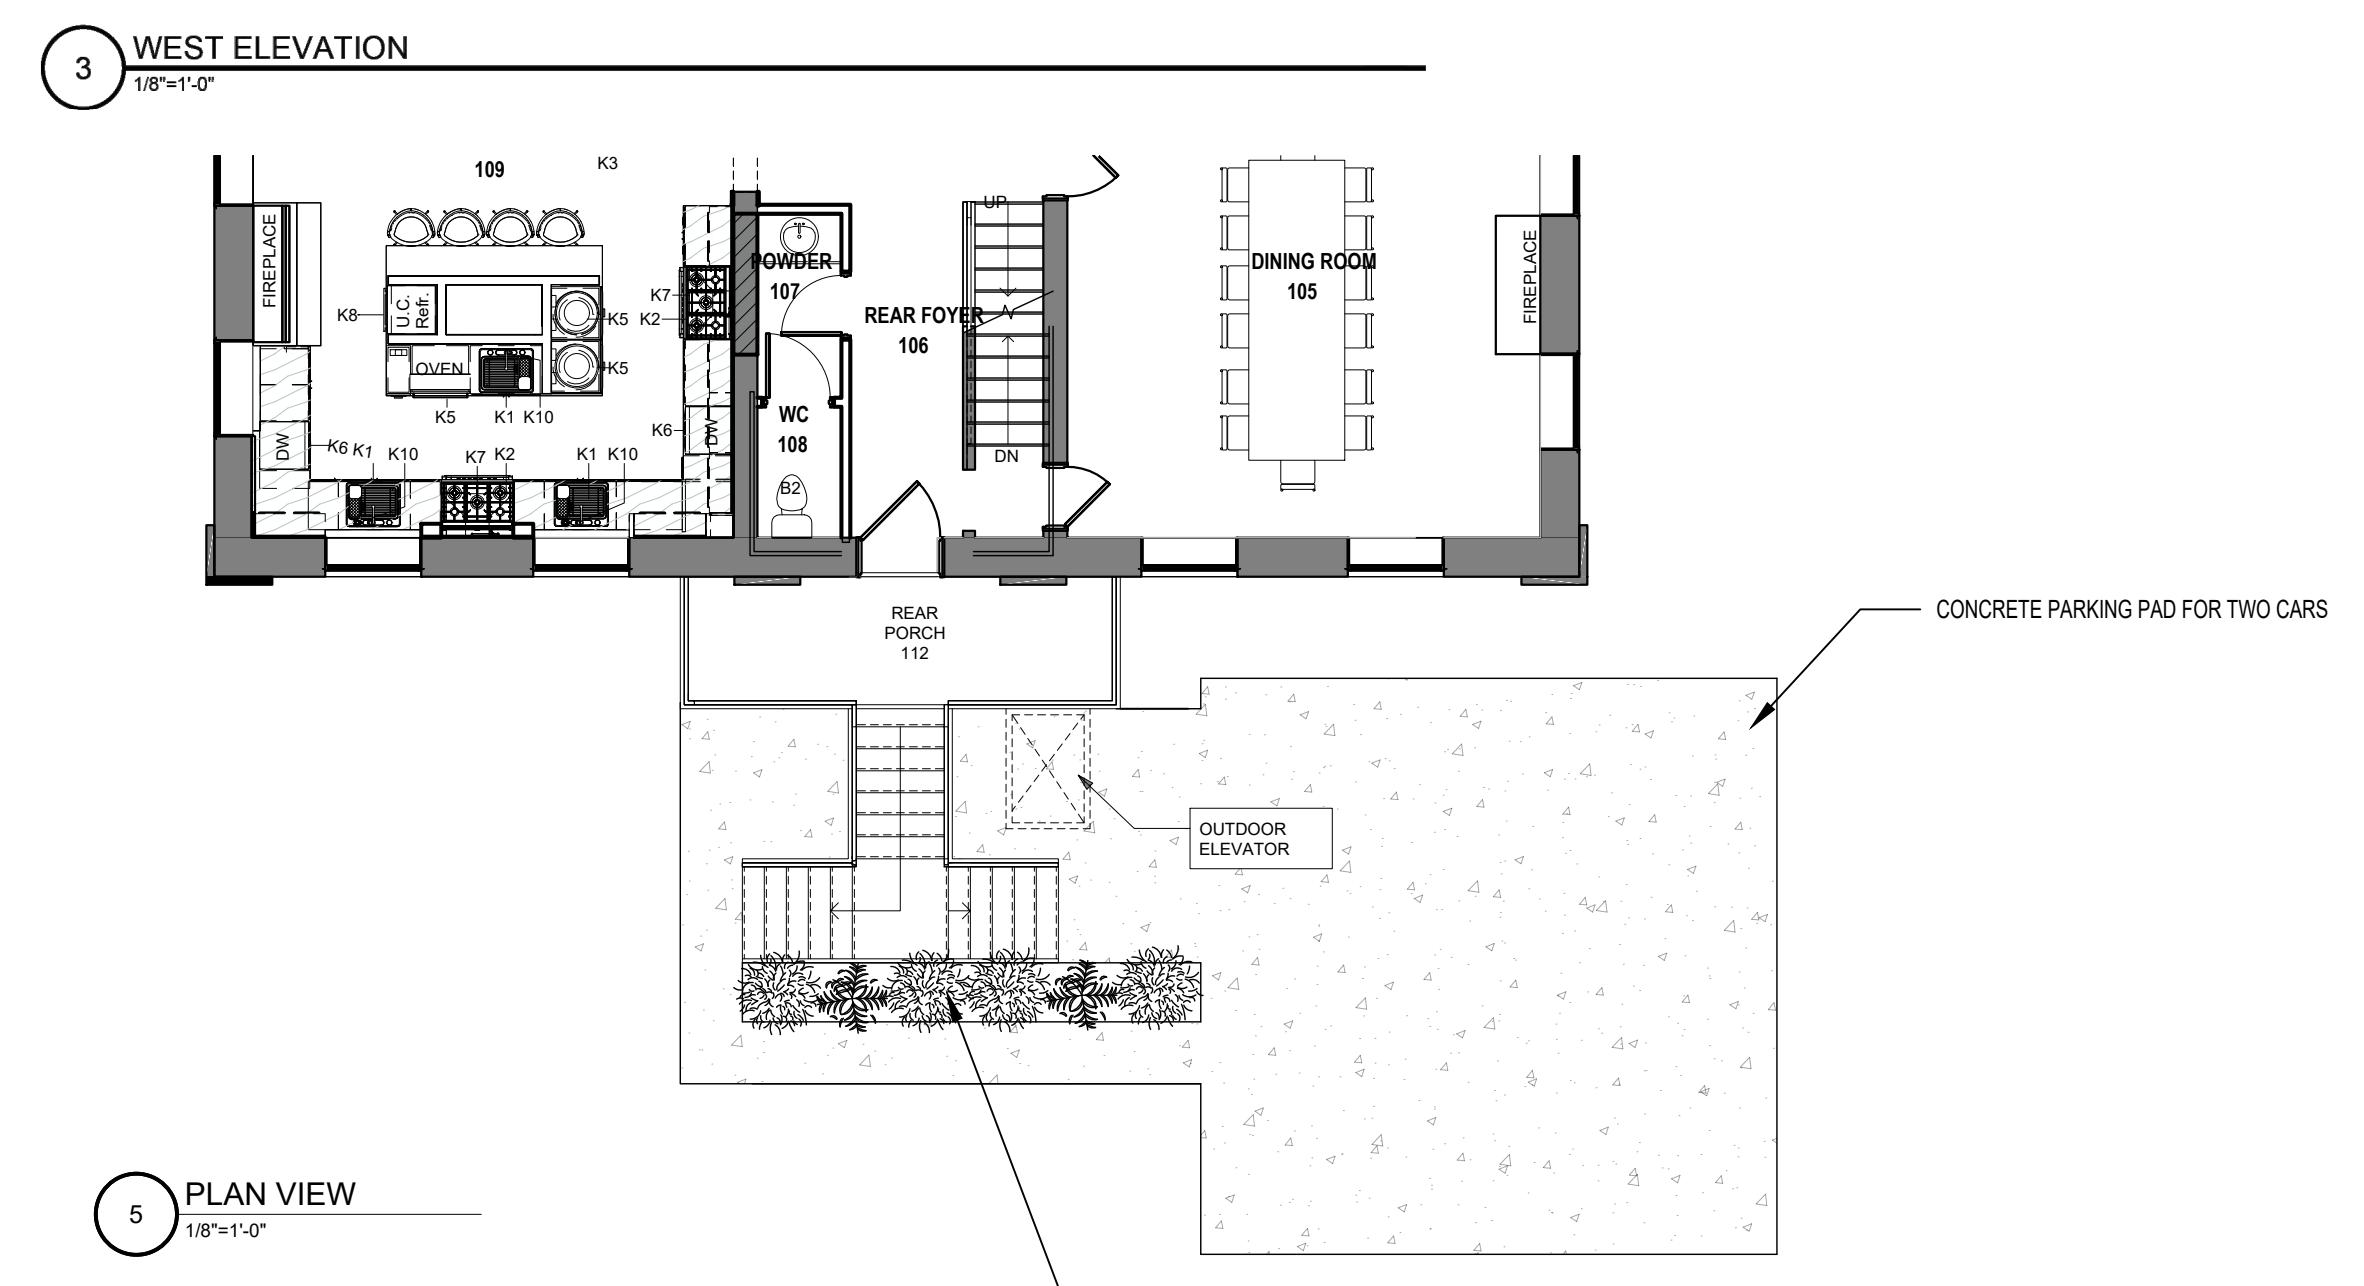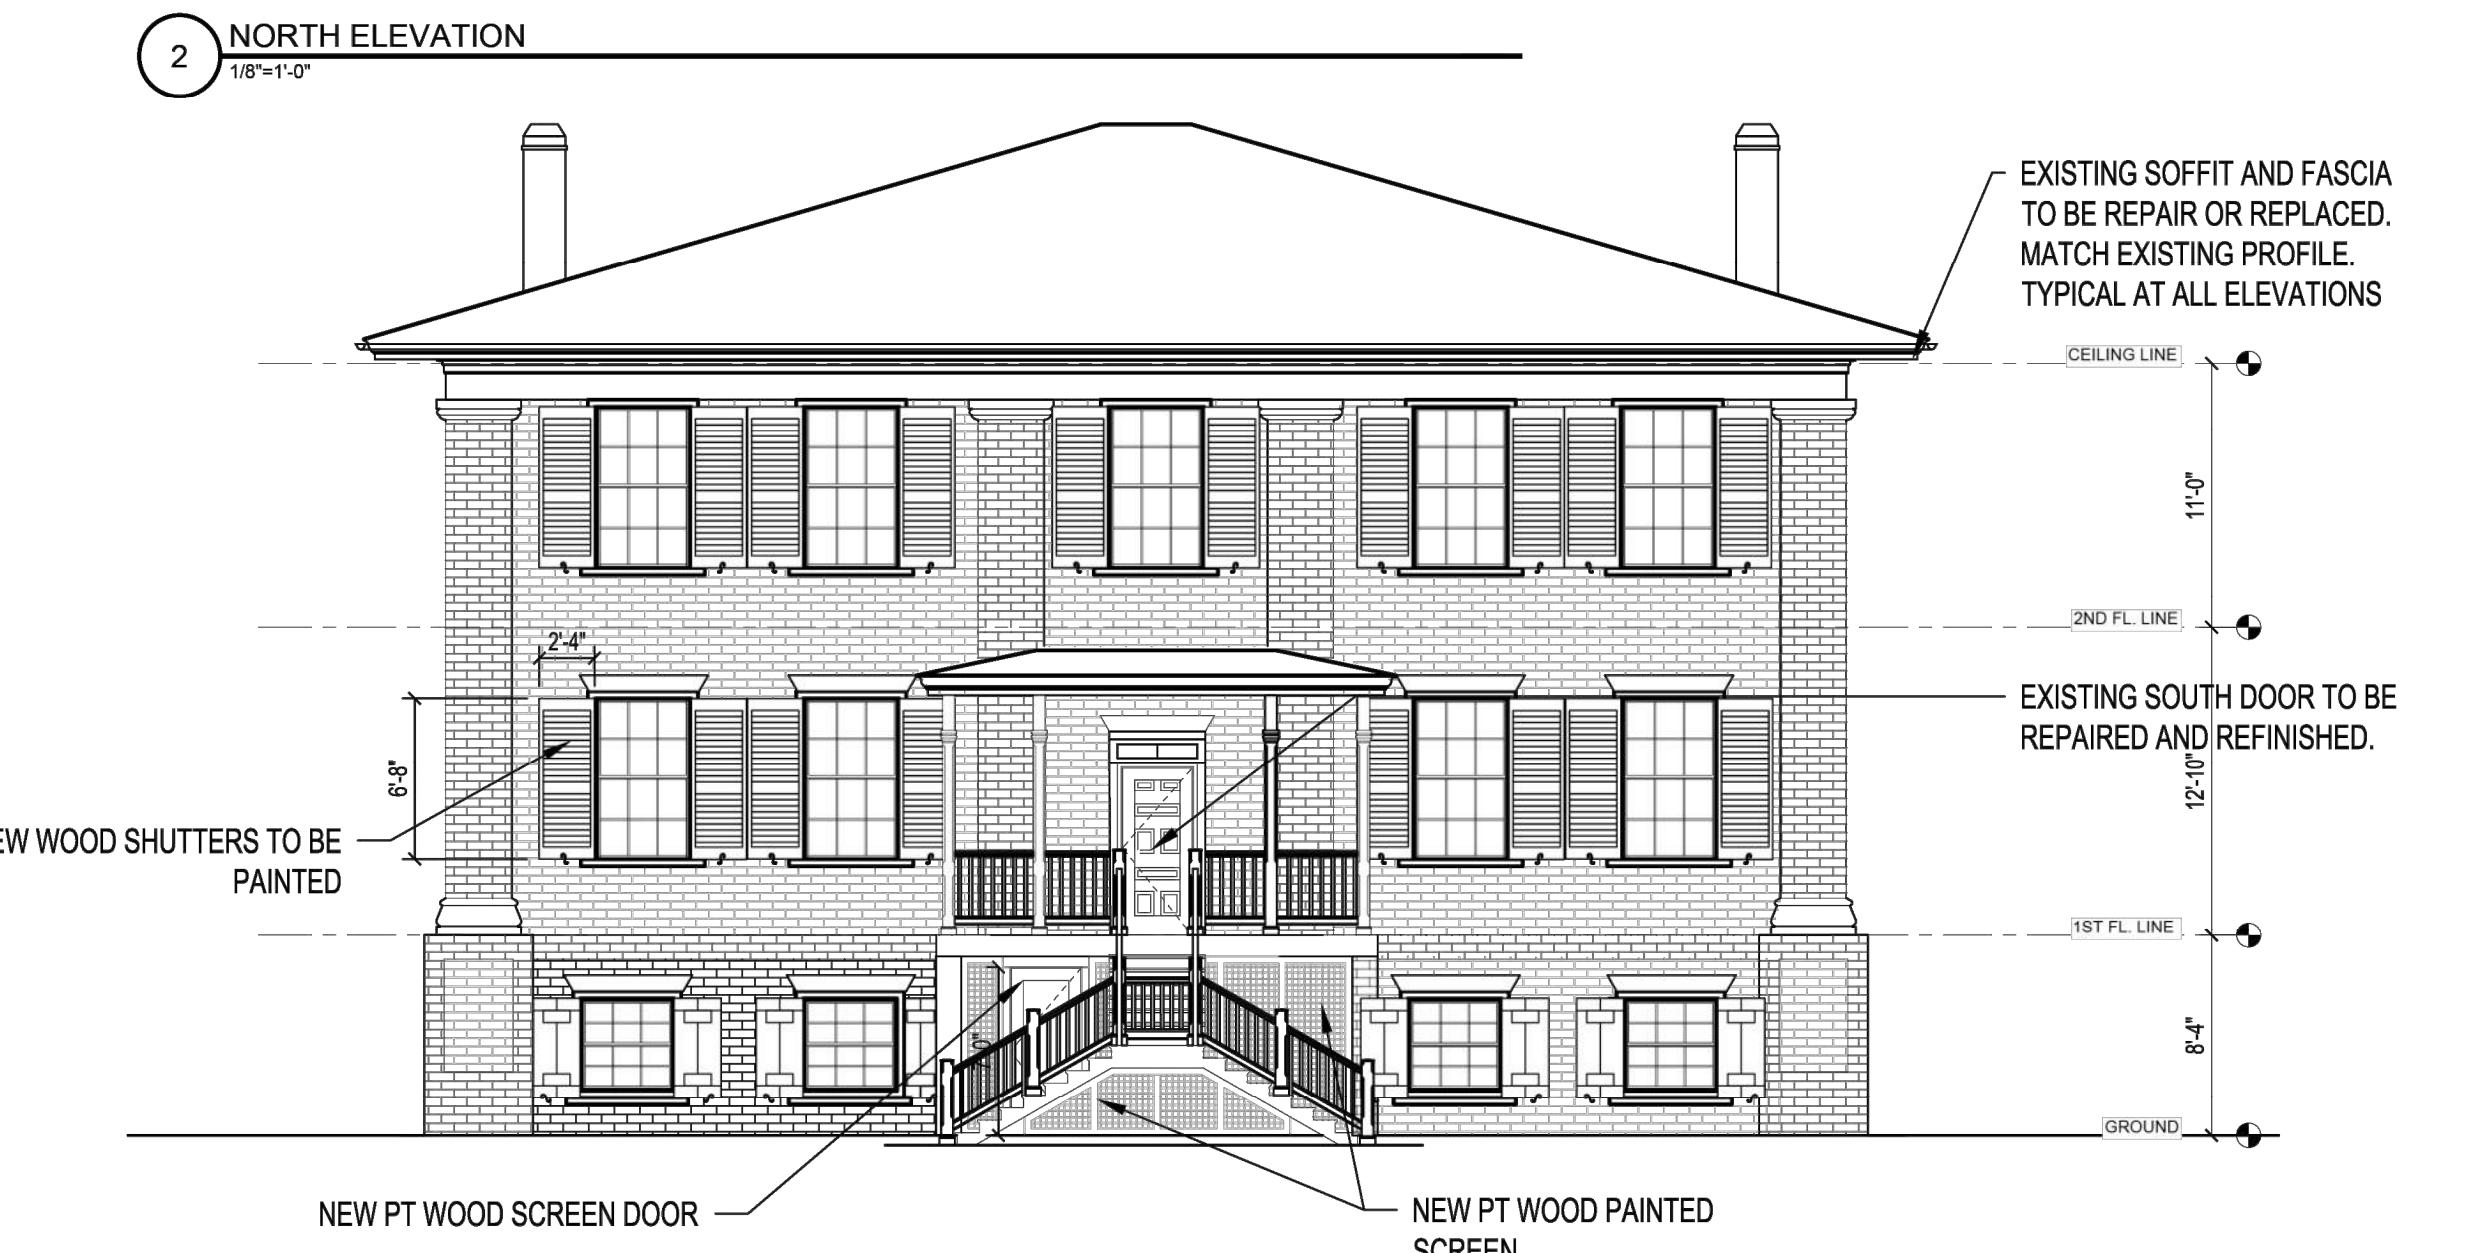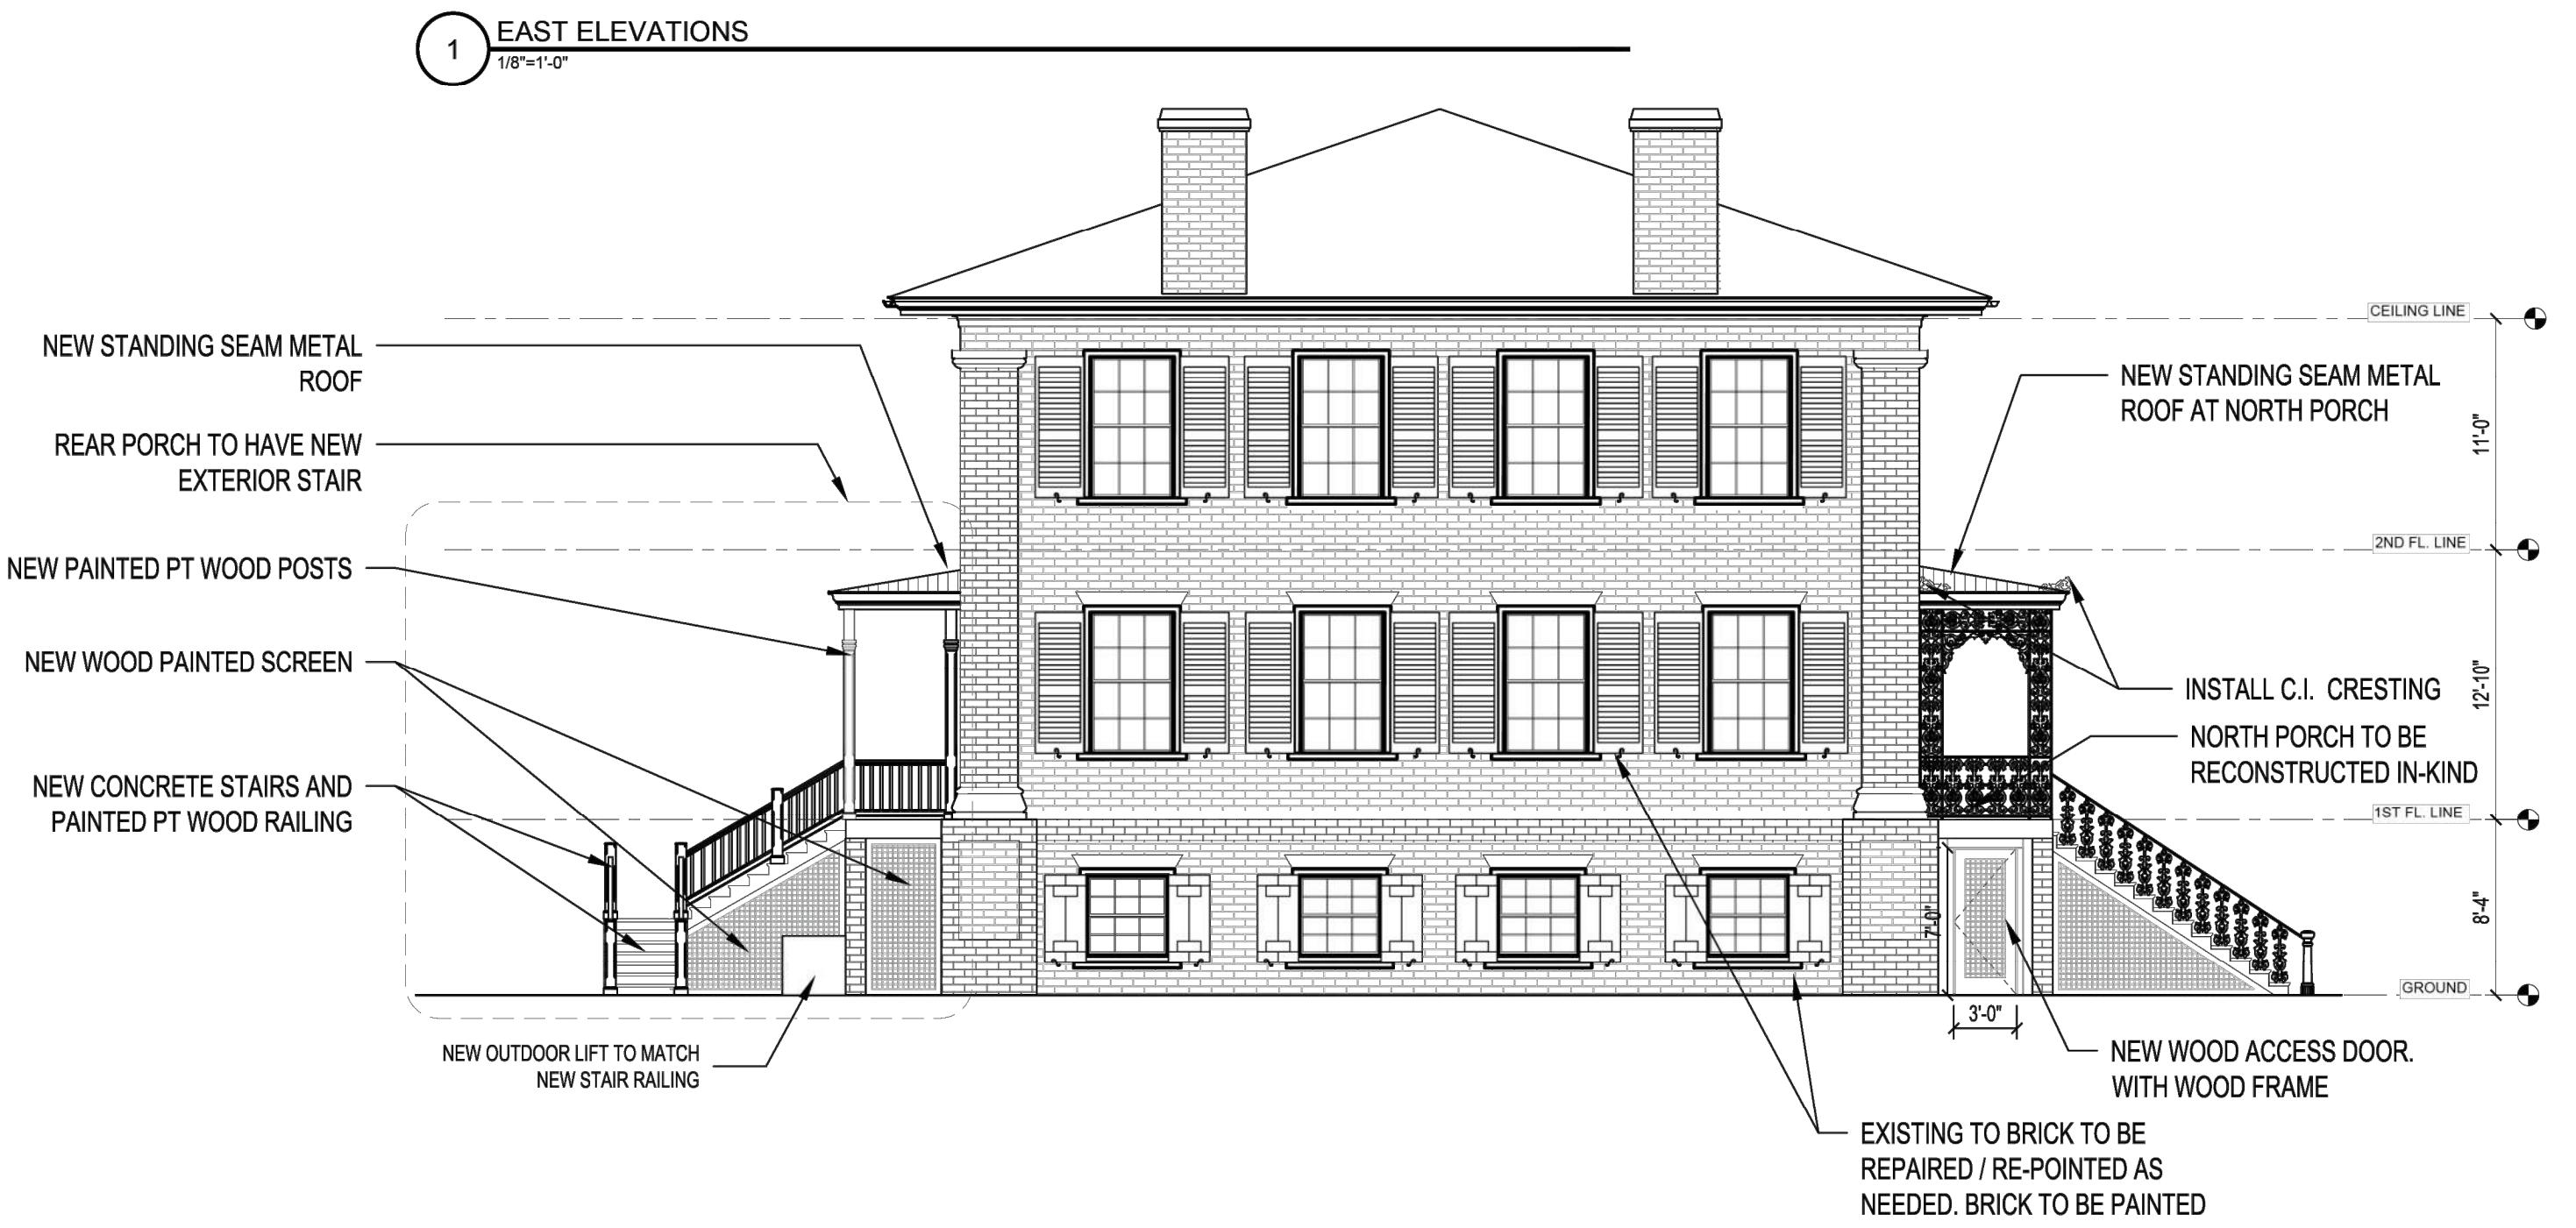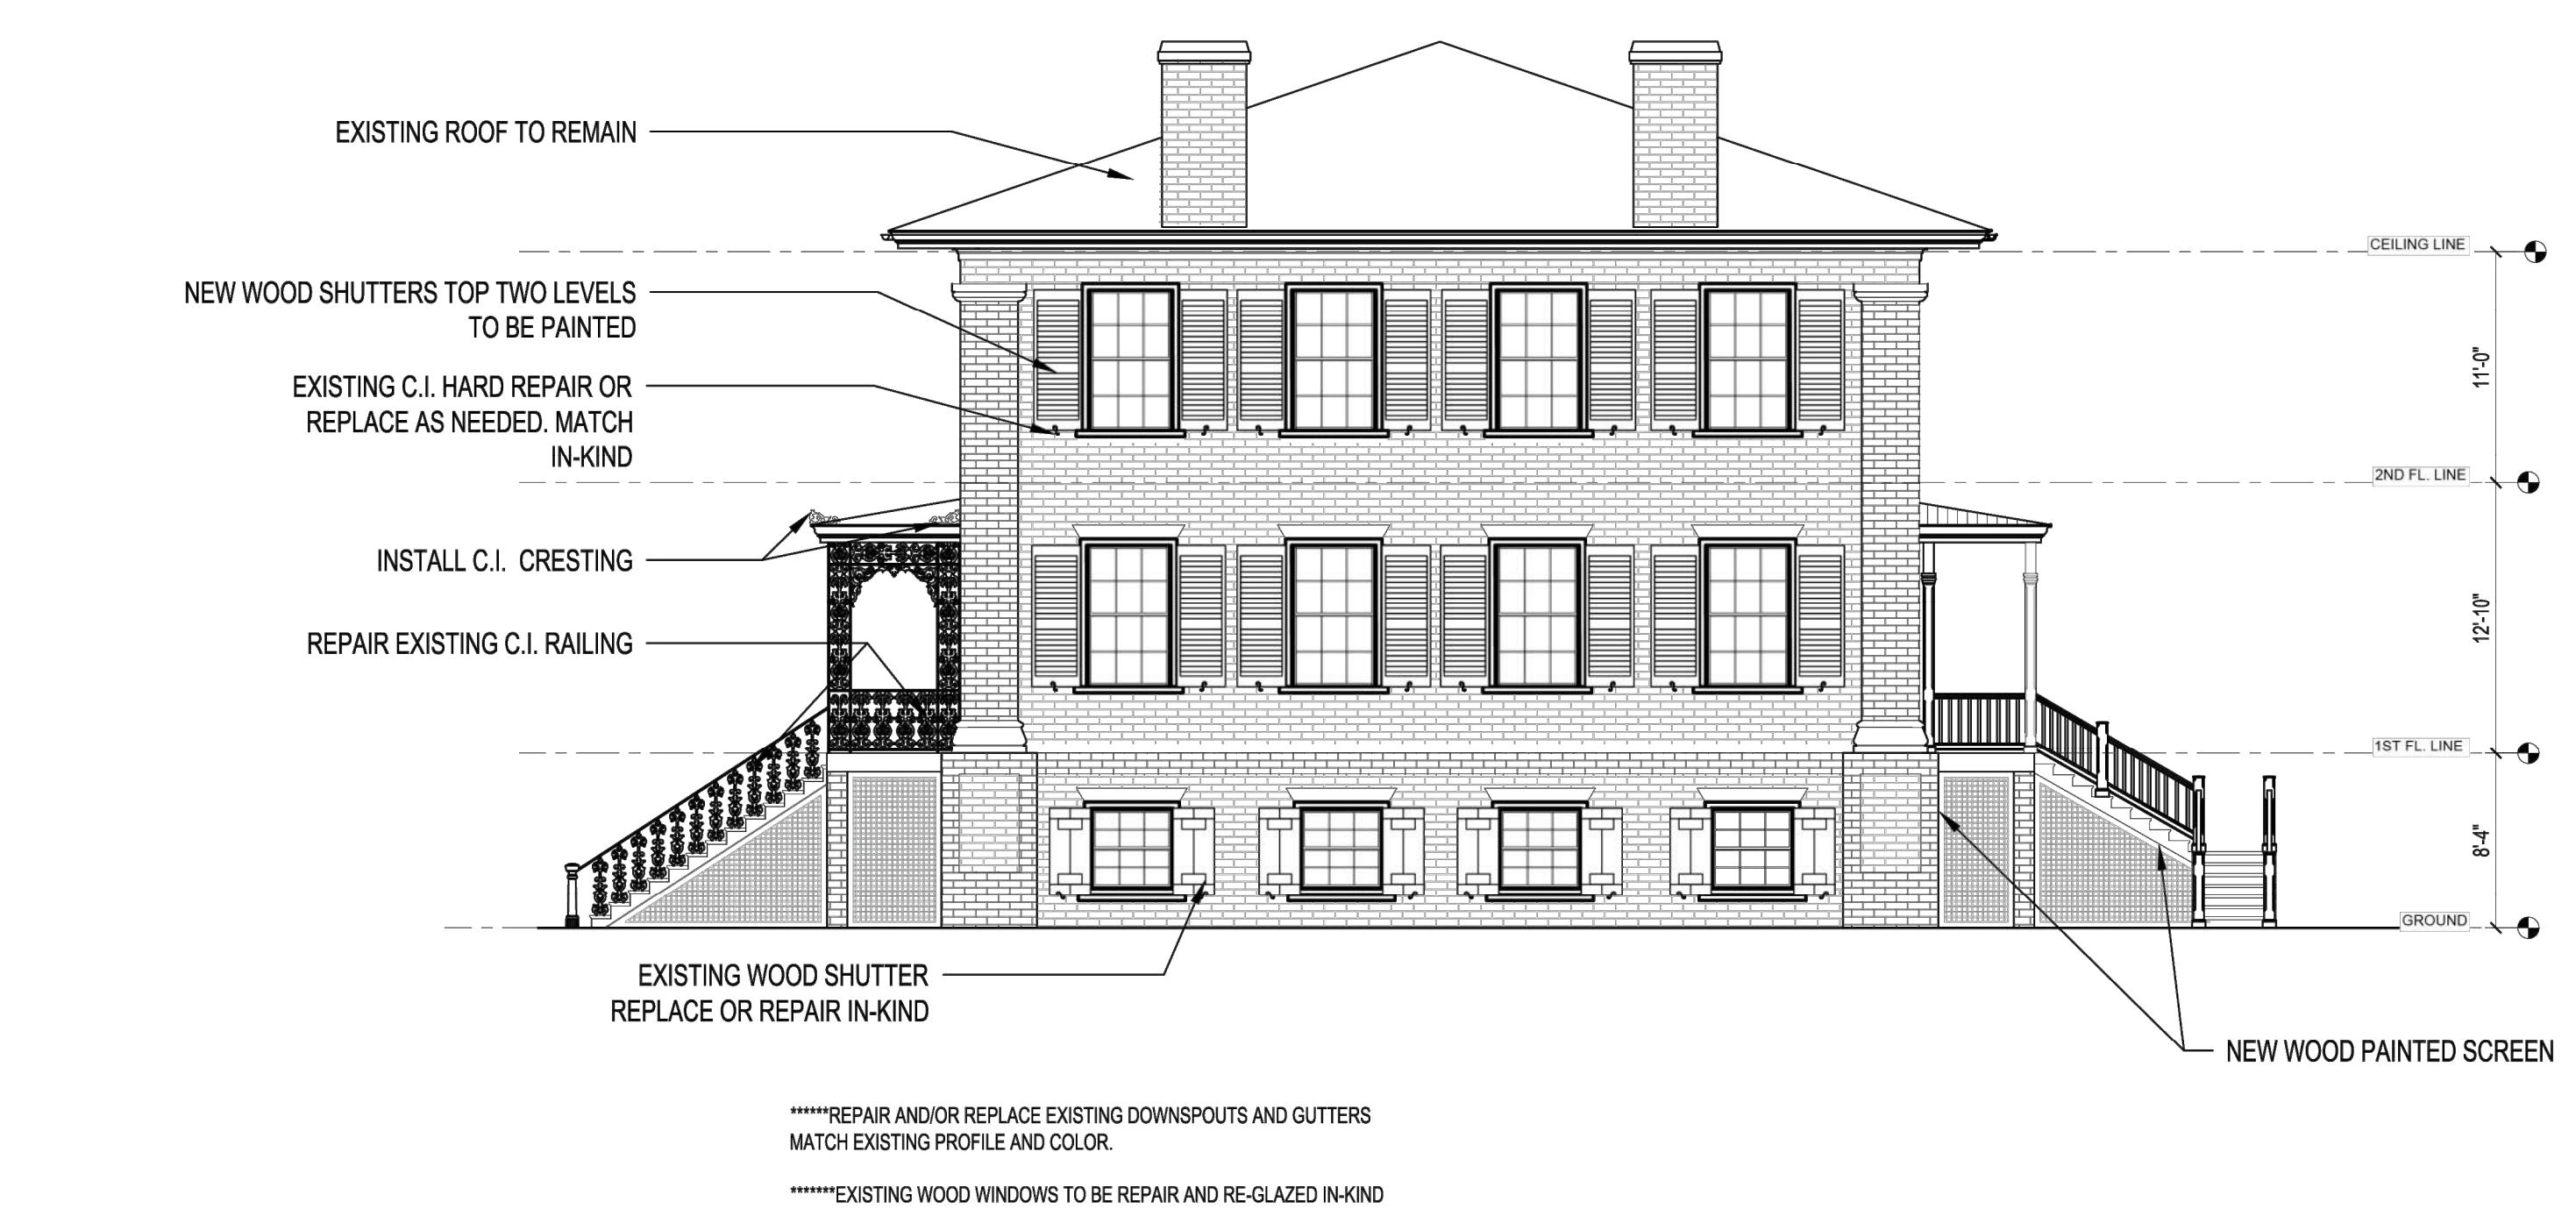

Design Firm _____

No. _____ Date _____ Issue Notes _____

Drawing Title _____

Project Number _____

Date 8.26.24




CAD File Name A-2.1 PROPOSED EXTERIOR ELEVATIONS.DWG

Drawing Number _____

THIS DRAWING IS THE PROPERTY OF E+E ARCHITECTURE & IS NOT TO BE REPRODUCED OR COPIED IN WHOLE OR IN PART WITHOUT WRITTEN APPROVAL. IT IS ONLY TO BE USED FOR THE PROJECT & SITE SPECIFICALLY IDENTIFIED HEREIN & IS NOT TO BE USED ON ANY OTHER SITE. IT IS TO BE RETURNED UPON REQUEST. E+E ARCHITECTURE AND IS PROTECTED UNDER FEDERAL COPYRIGHT LAWS AND HAS BEEN COPYRIGHTED E+E ARCHITECTURE INC. © 2025 OWNERSHIP IS NONTRANSFERABLE.

E+E ARCHITECTURE INC. IS NOT RESPONSIBLE FOR INTERPRETING THE INTENT OF THE CONSTRUCTION DOCUMENTS, INCLUDING MAKING MODIFICATIONS AS MAY BE NECESSARY DURING THE CONSTRUCTION PHASE, AND THAT E+E ARCHITECTURE INC. IS NO LONGER LIABLE FOR THE WORK WHERE CHANGES TO THESE DOCUMENTS HAVE BEEN MADE.

CONSULTING ENGINEERS:

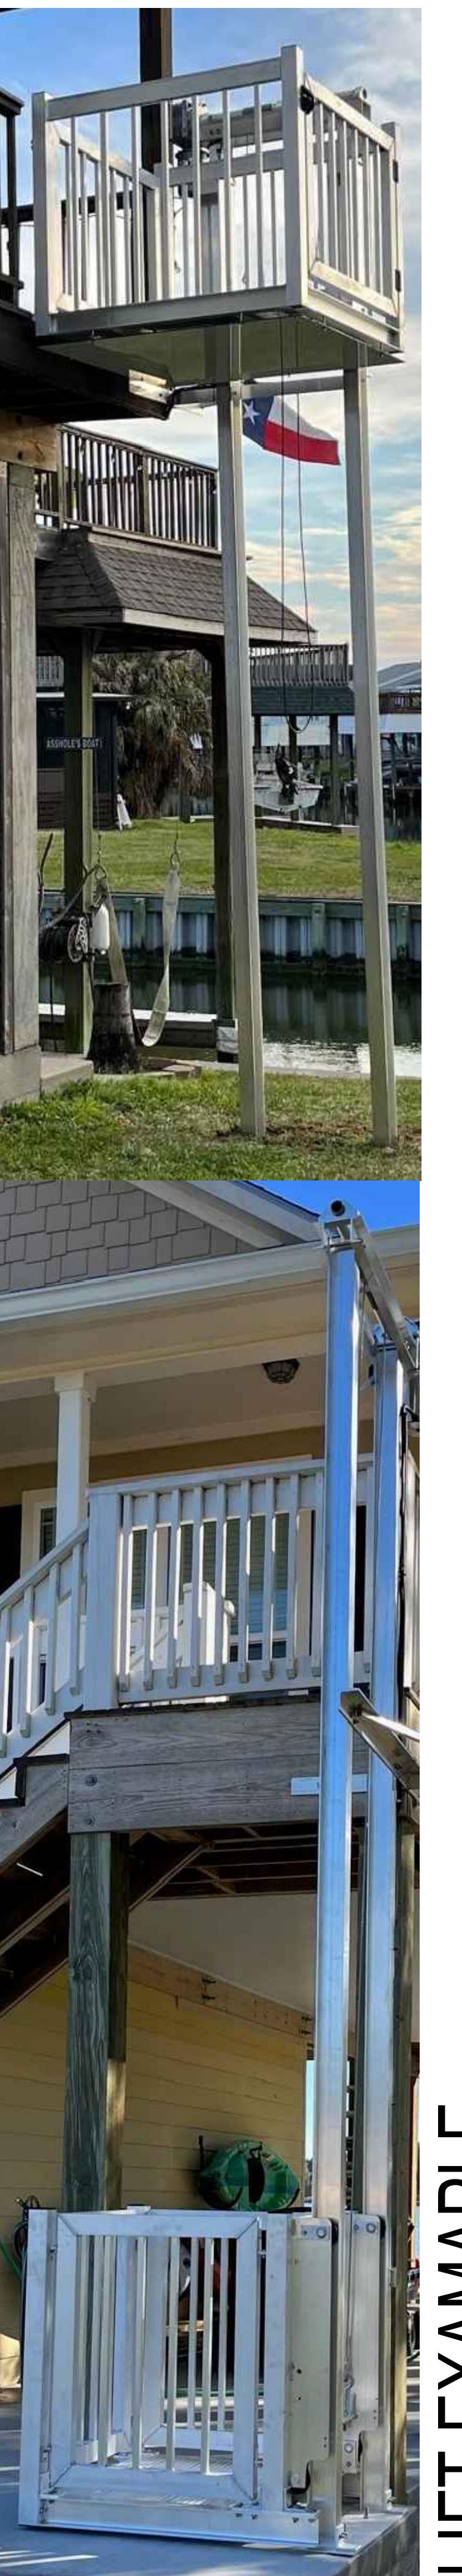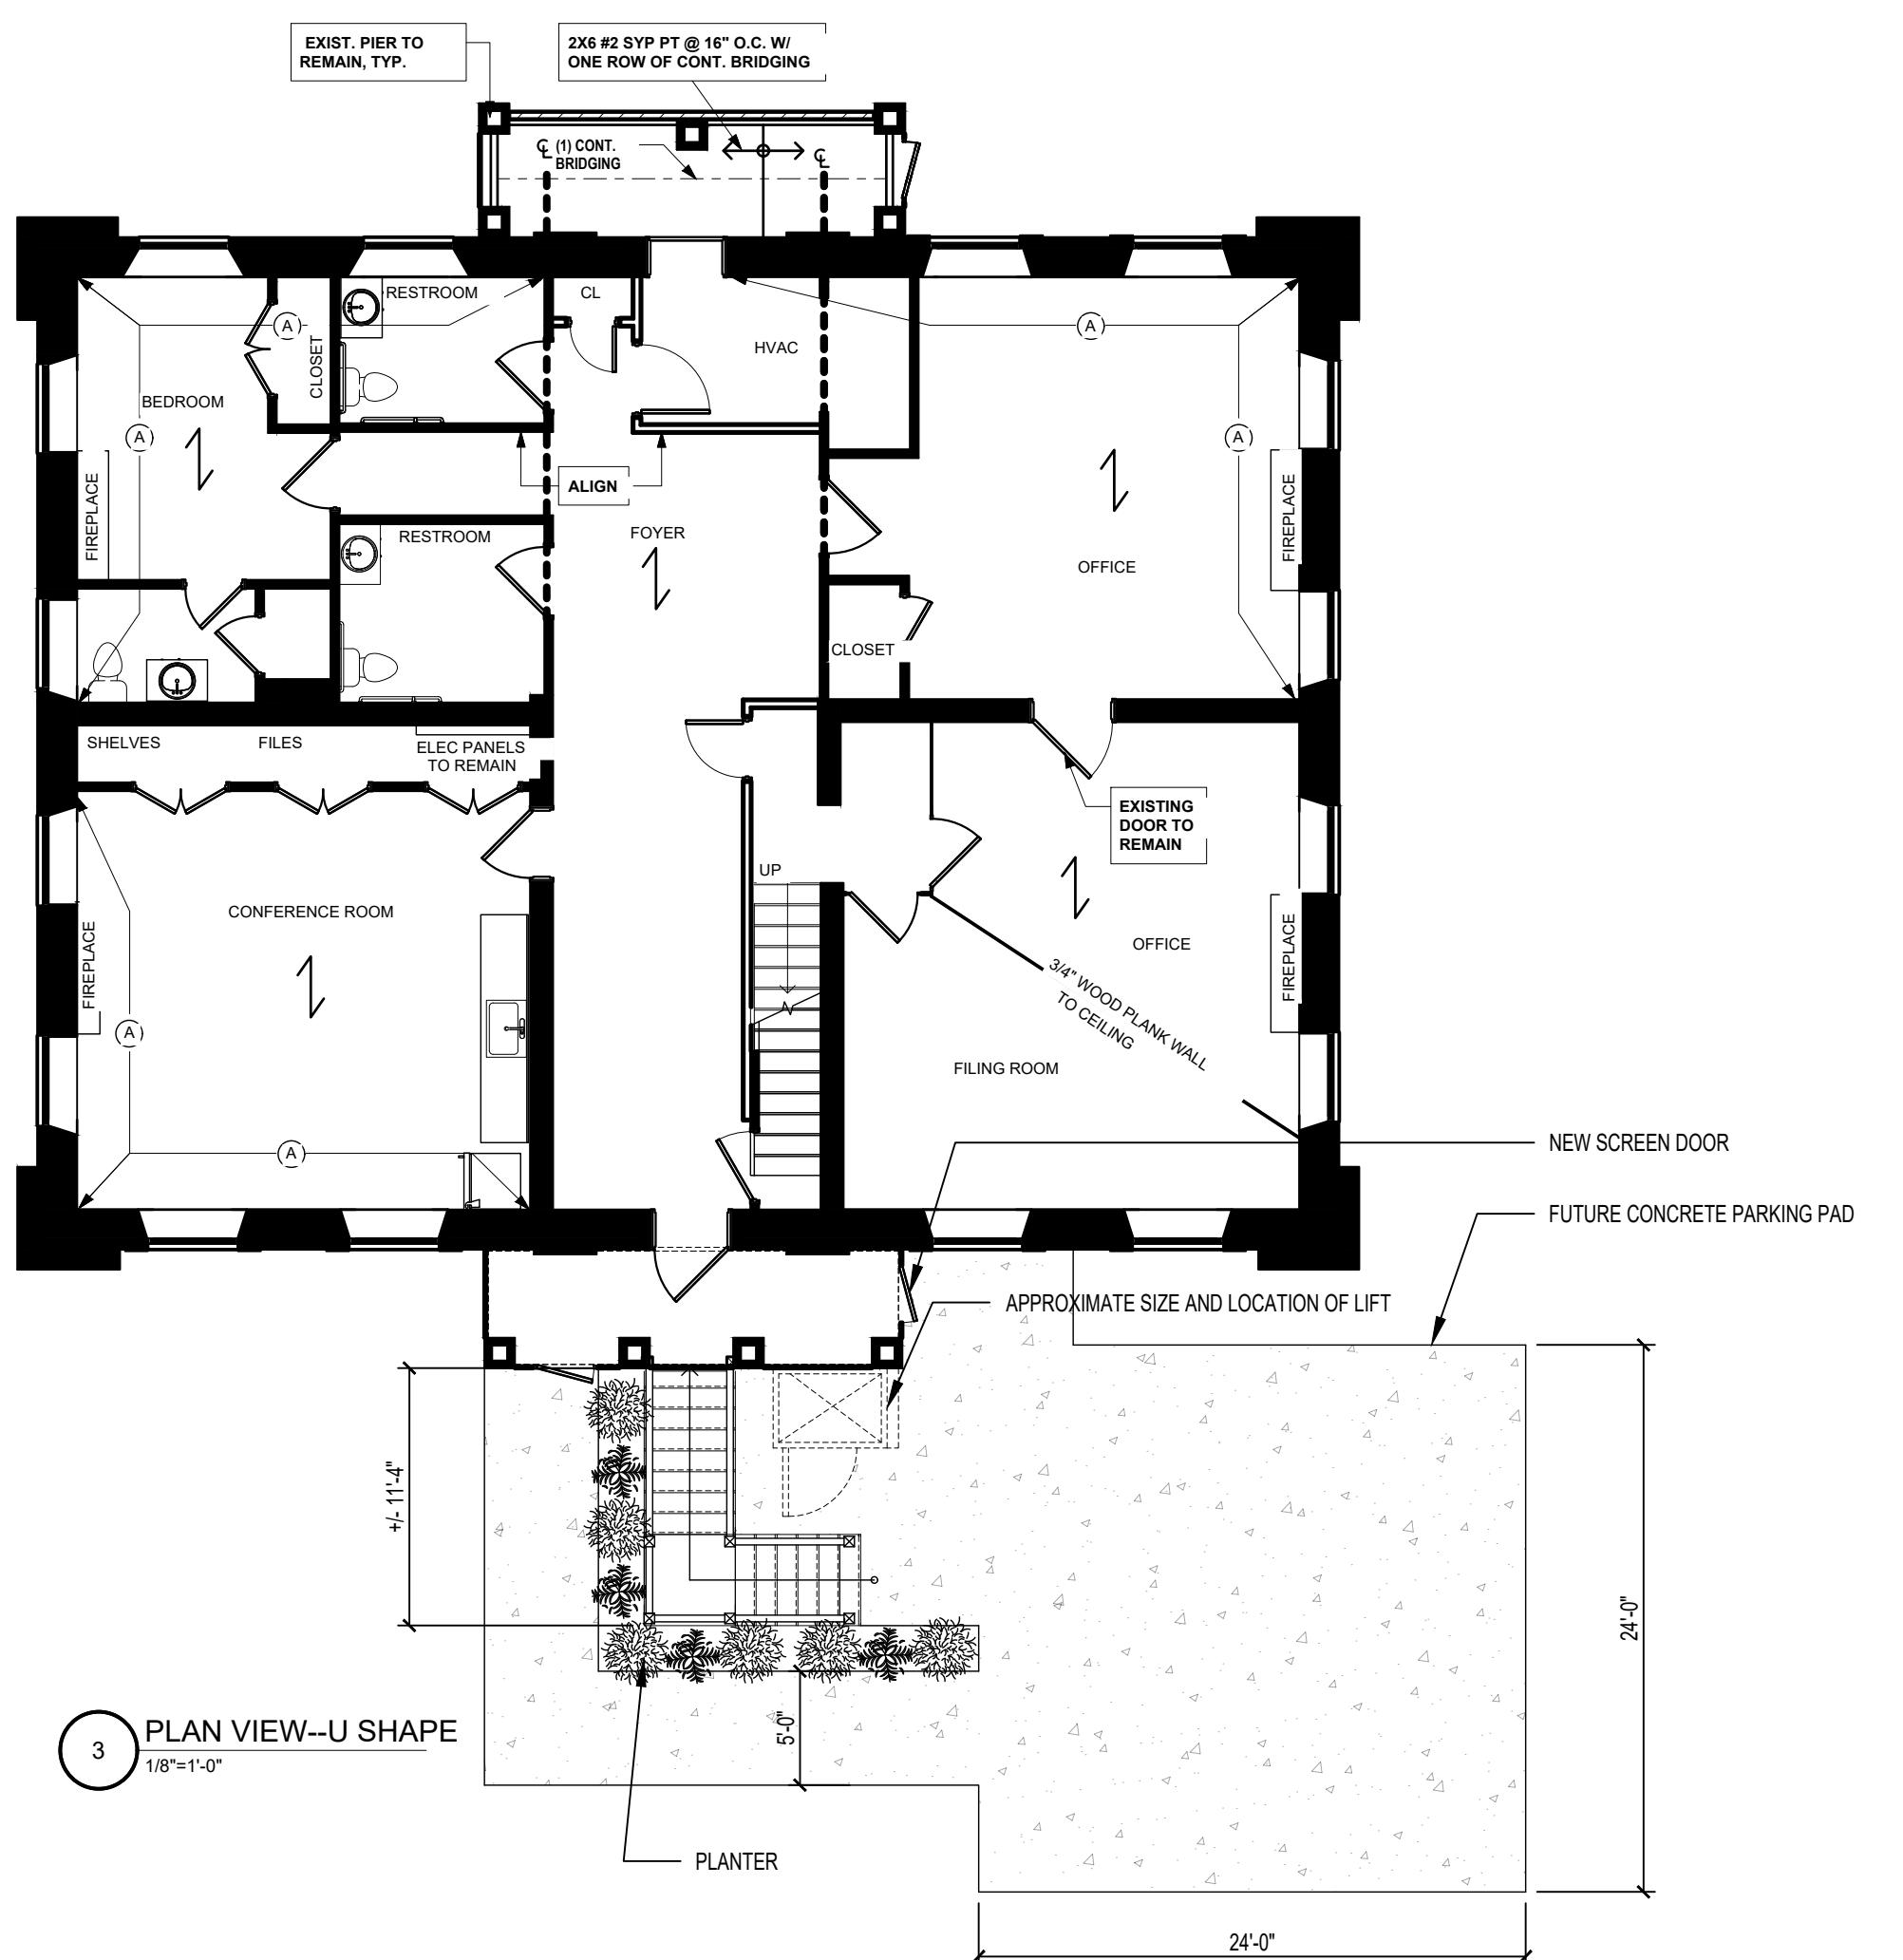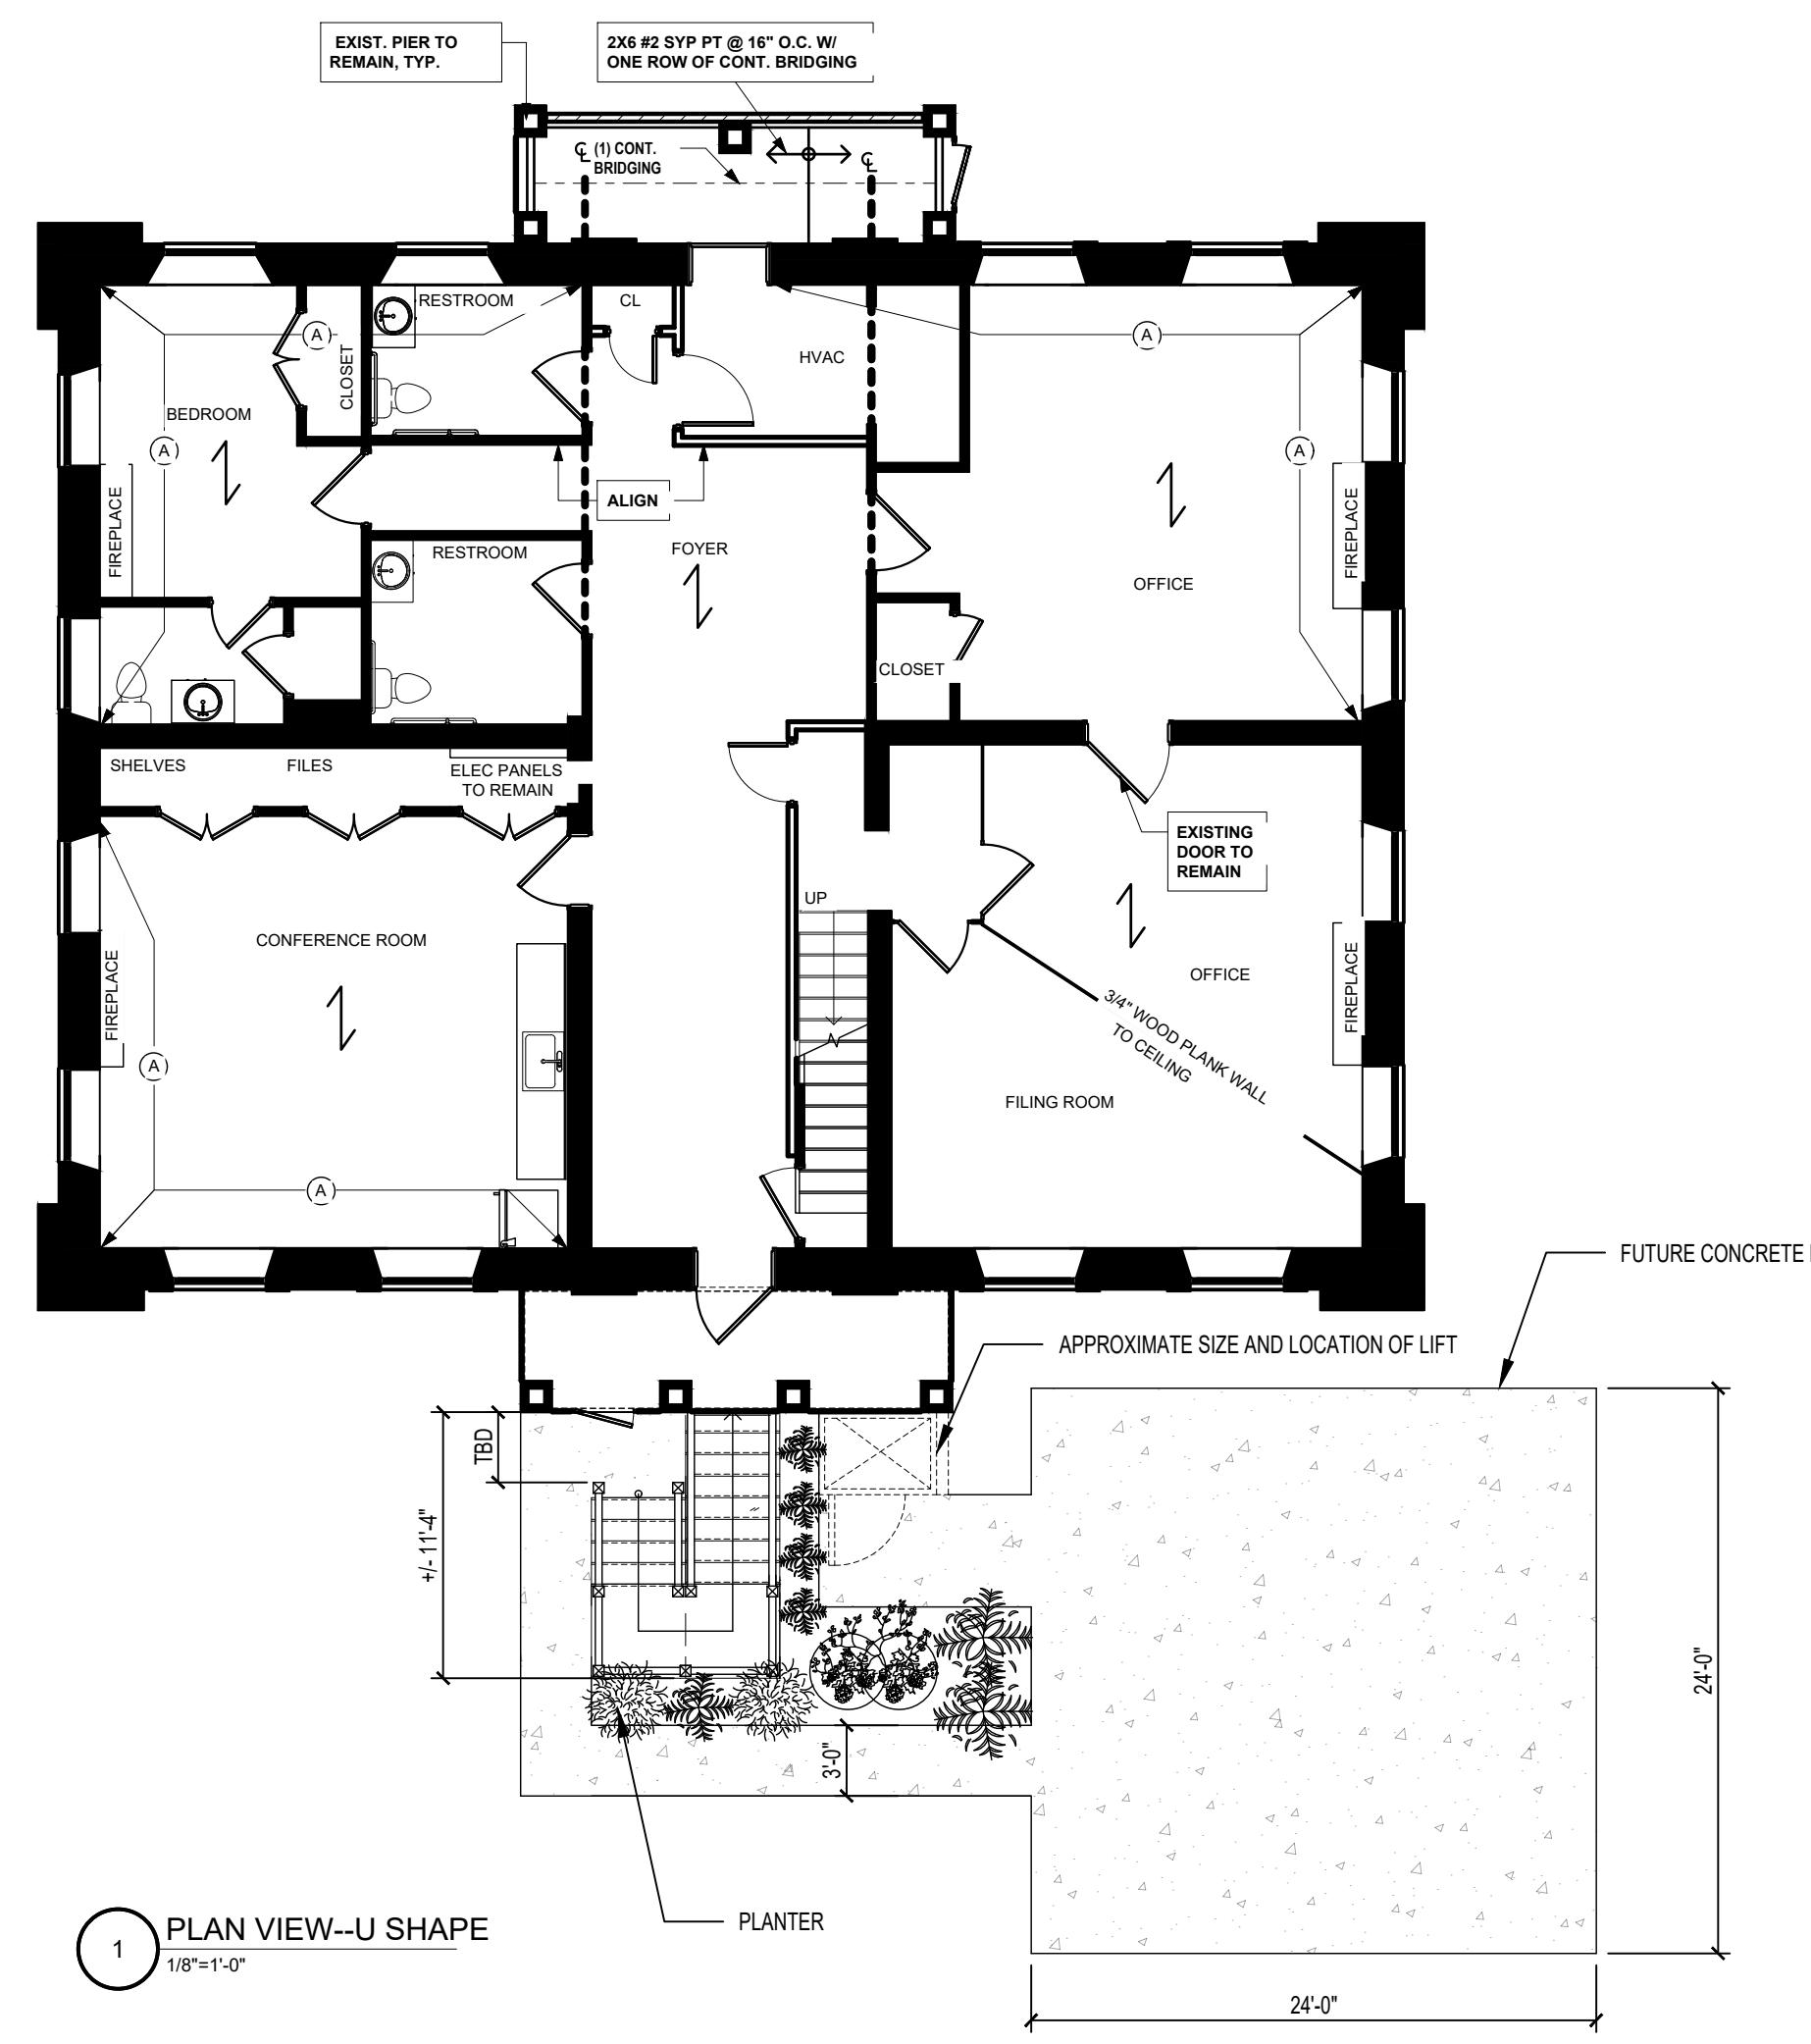

CAMAK HOUSE
279 MEIGS STREET
ATHENS, GEORGIA



297 PRINCE AVE. SUITE 288
ATHENS, GEORGIA
O: 706.850.1330

Seal:

No. Date Issue Notes

Design Firm



Drawing Title

"L" AND "U" SHAPE
STAIR CONCEPT

Date: 8.26.24
CAD File Name: A-24 EXTERIOR ELEVATIONS.DWG
Project Number: 2022-60
Drawing Number:

A-2.4