



997 S MILLEDGE AVE

TOWNHOMES ARCHITECTURAL CONCEPT DESIGN

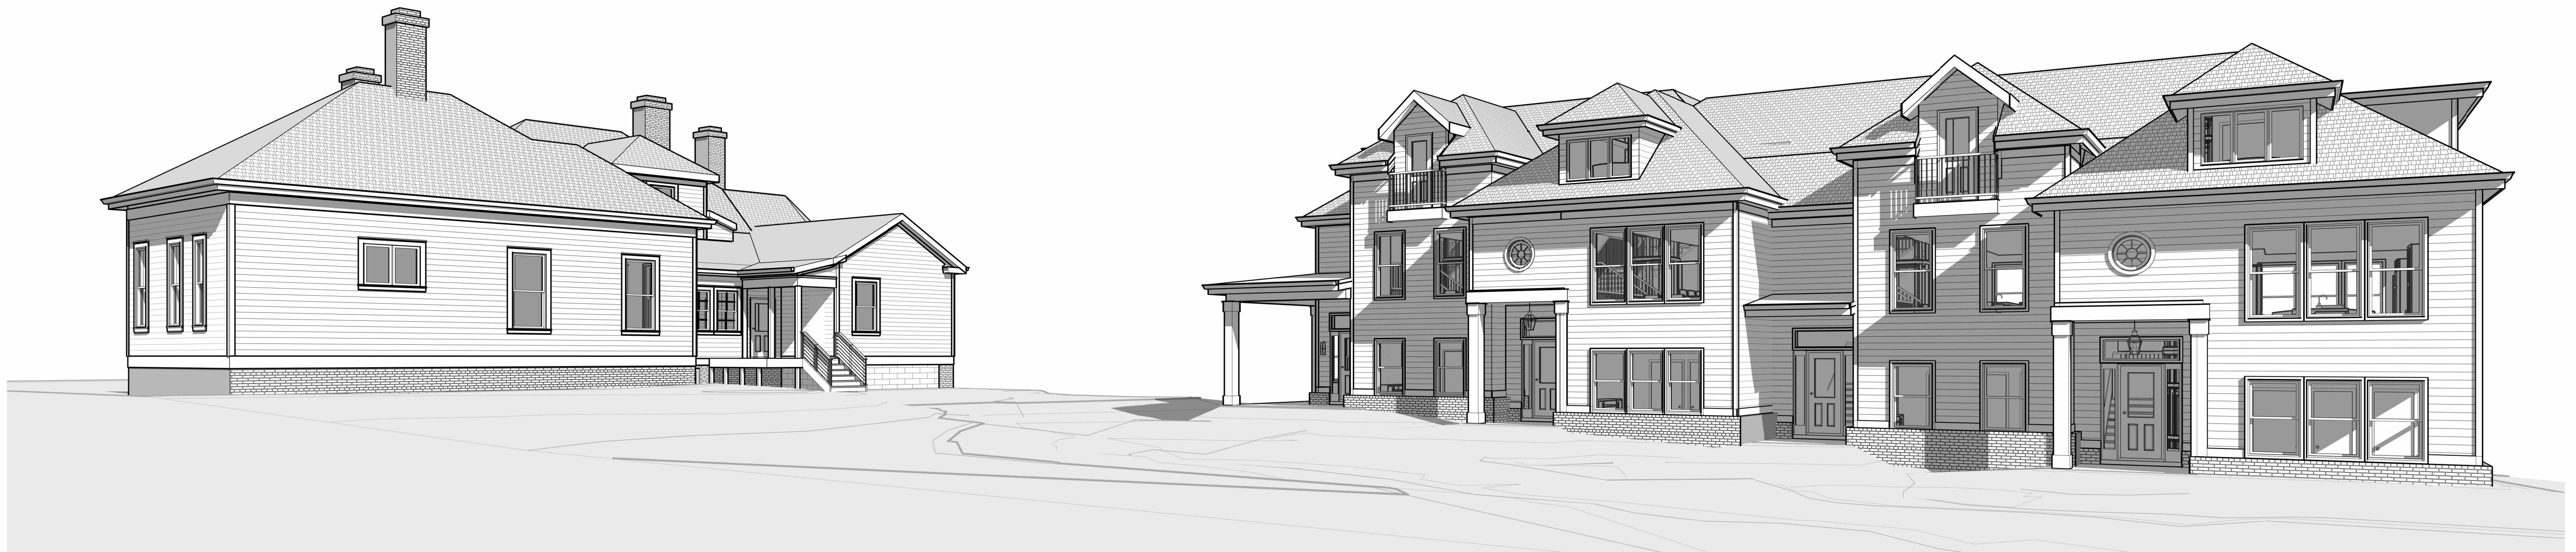


SHEET INDEX


A-1	COVER SHEET
A-2	SAMPLE UNIT TOWNHOUSE PLANS
A-3	CONCEPT ELEVATIONS
A-4	CONCEPT ELEVATIONS
A-5	CONCEPT VIEWS

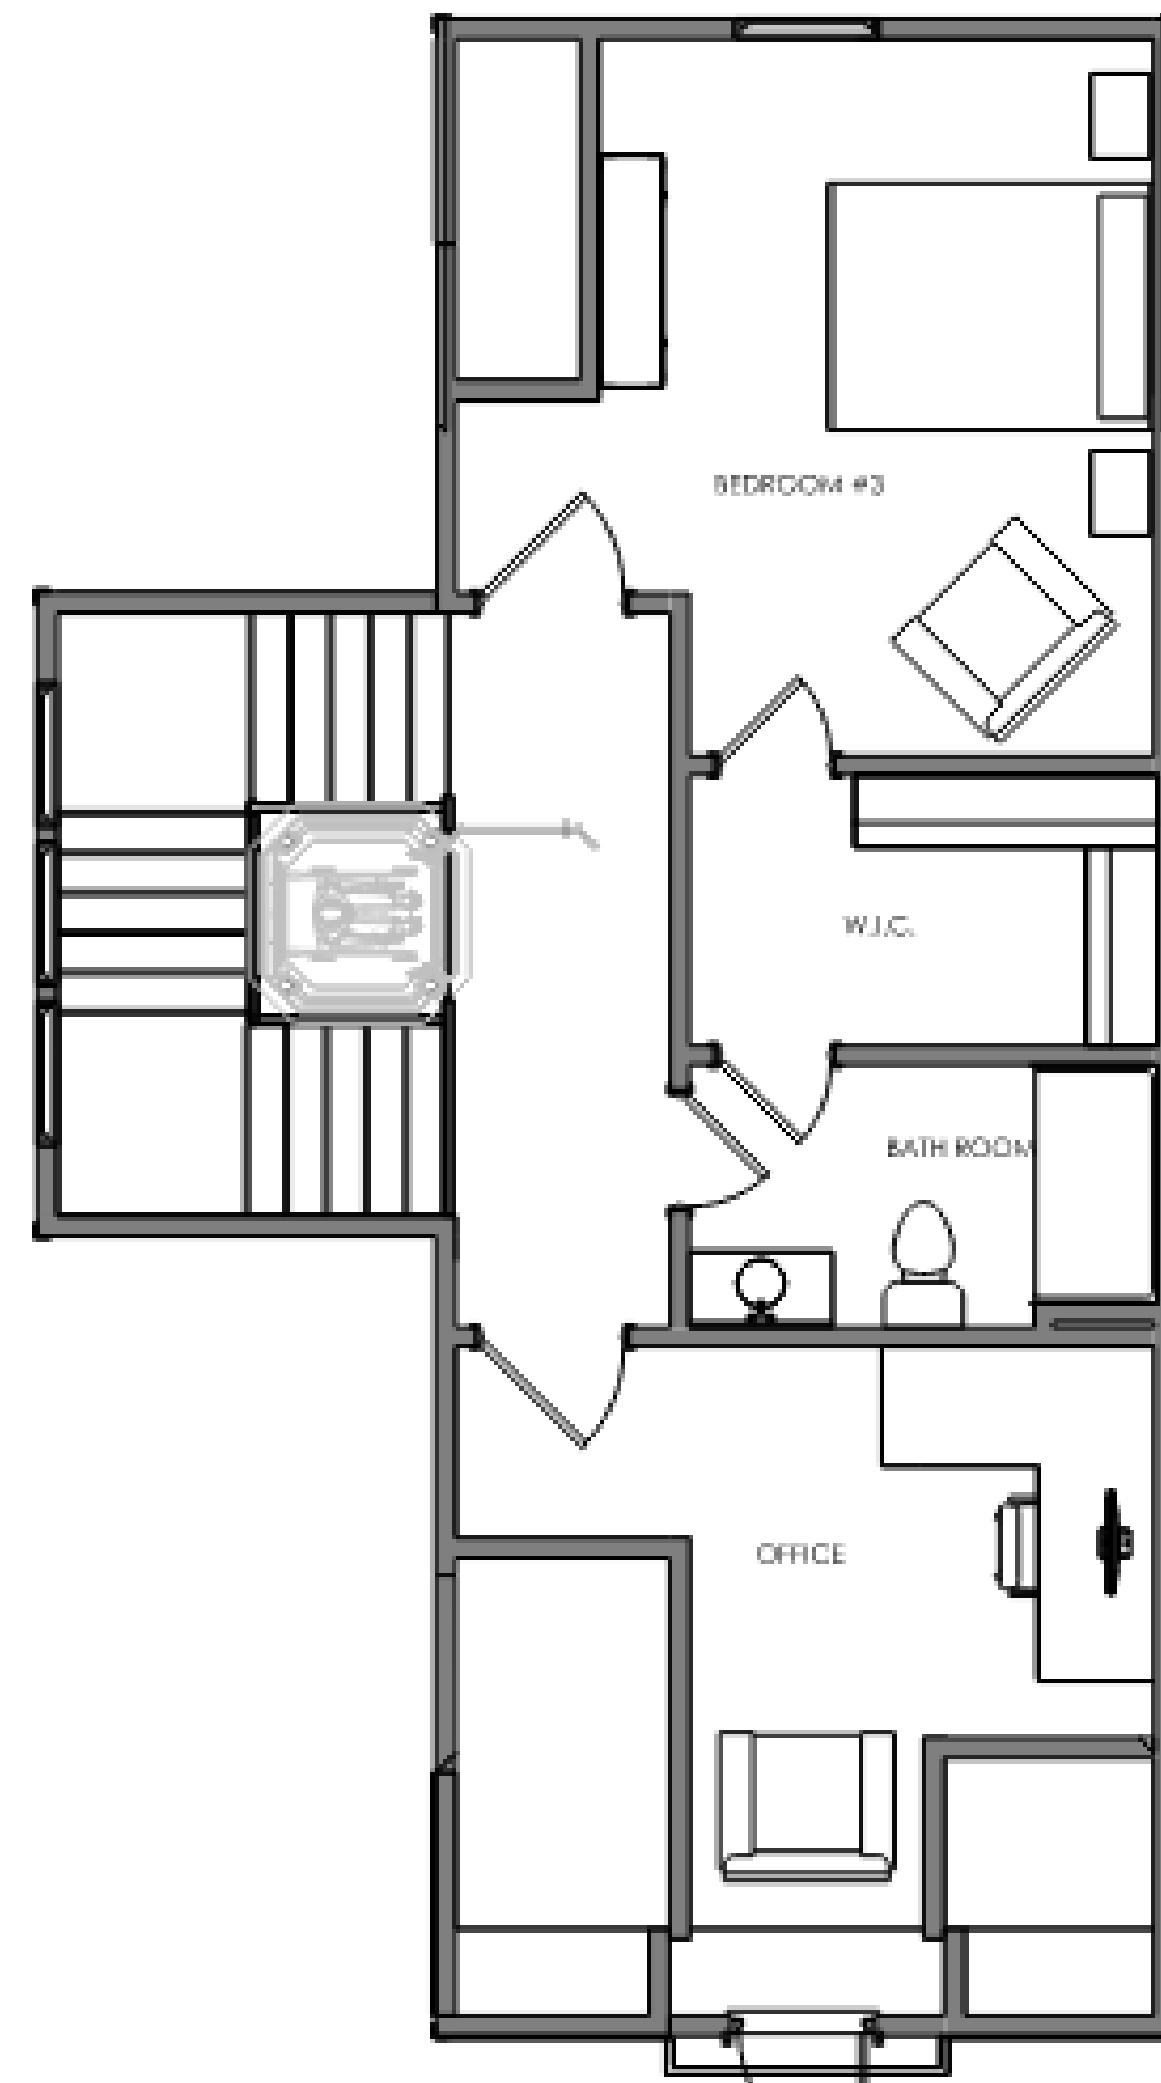

FLOOR PLAN - UPPER LEVEL

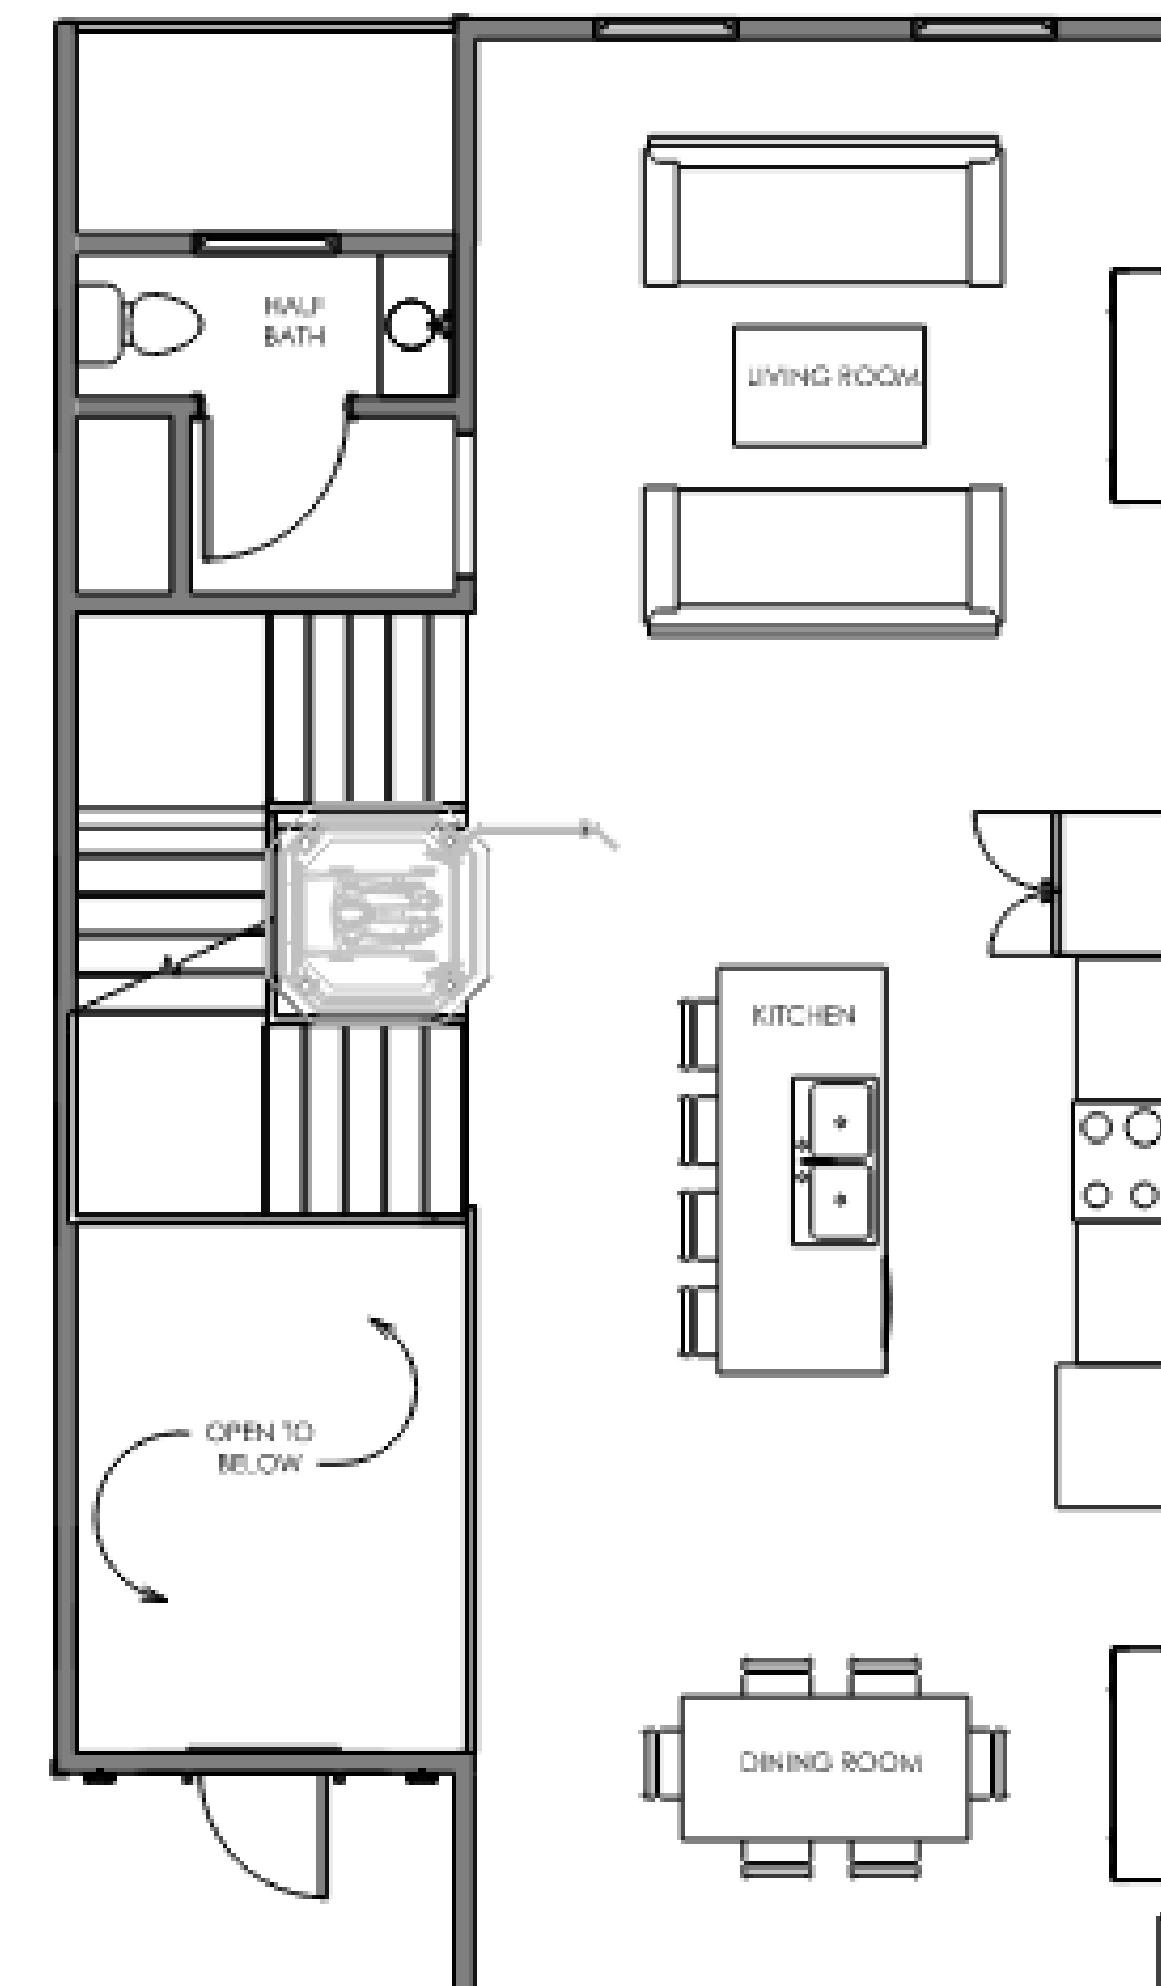

FLOOR PLAN - MAIN LEVEL

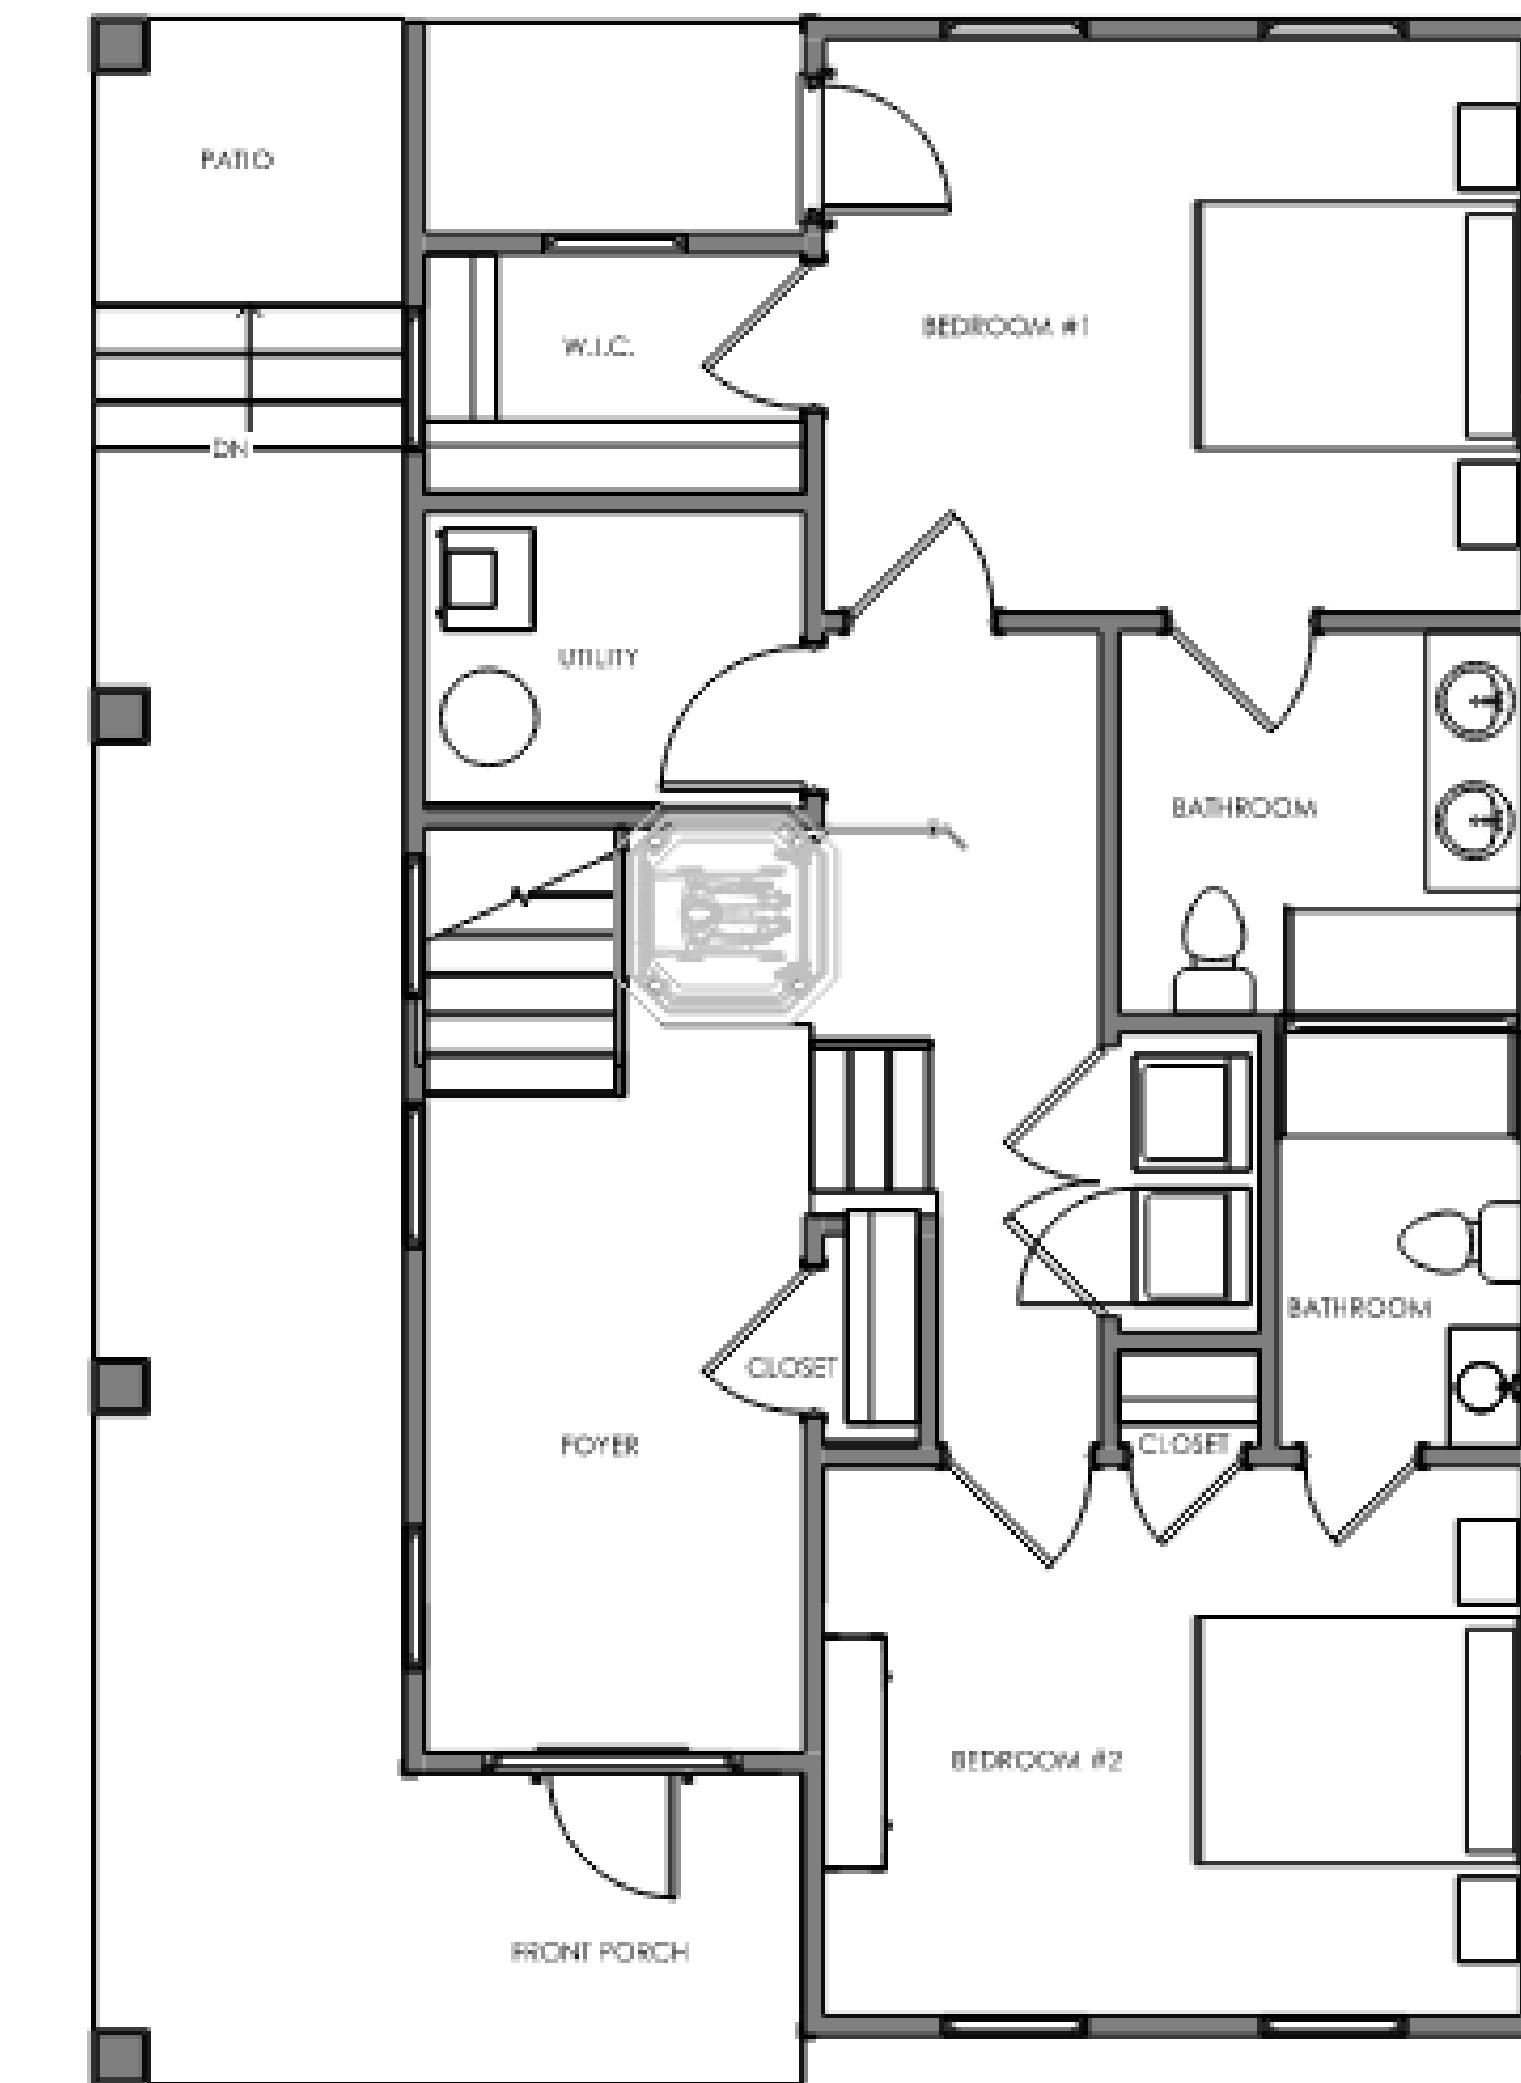

FLOOR PLAN - ENTRANCE LEVEL



TOWNHOUSE BUILDING - NORTH ELEVATION

1/8" = 1'-0"



TOWNHOUSE BUILDING - WEST ELEVATION

1/8" = 1'-0"



TOWNHOUSE BUILDING - SOUTH ELEVATION

1/8" = 1'-0"



FRONT ELEVATION

1/8" = 1'-0"



REAR ELEVATION

1/8" = 1'-0"

