
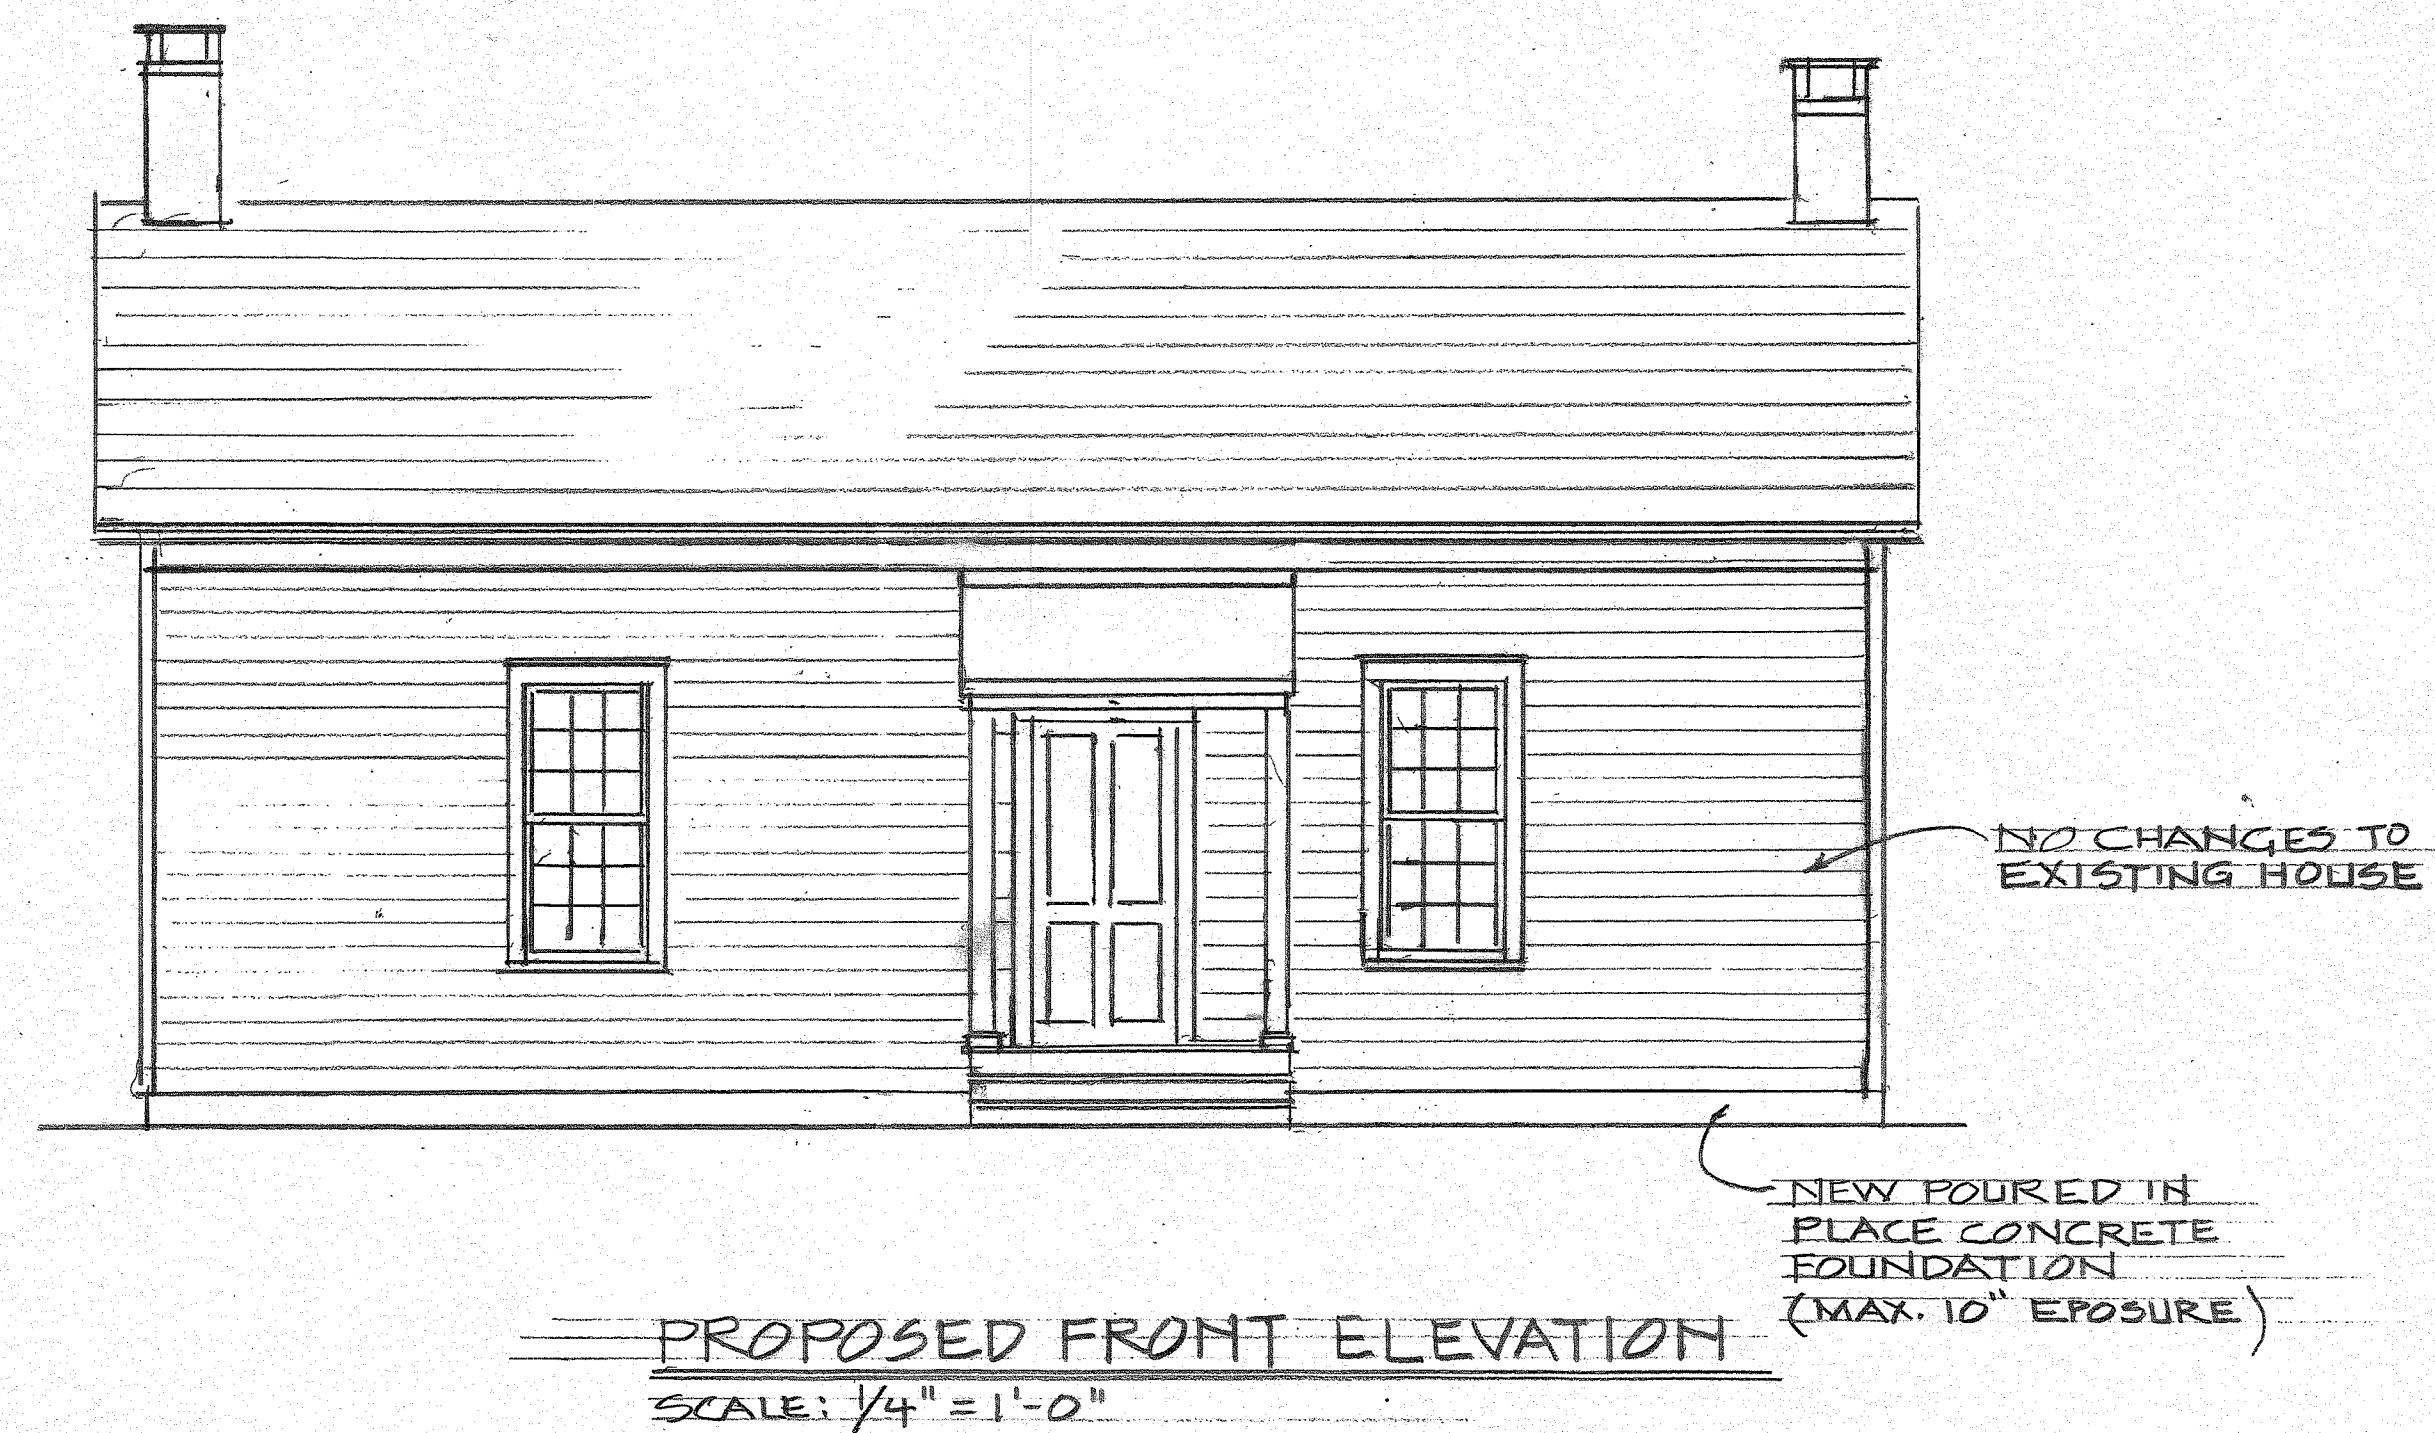


12/22/2025 1:50:59 PM N:\24373\Structural\CAD Files\Construction Dwg\24373 - Structural - Residential - recover.dwg

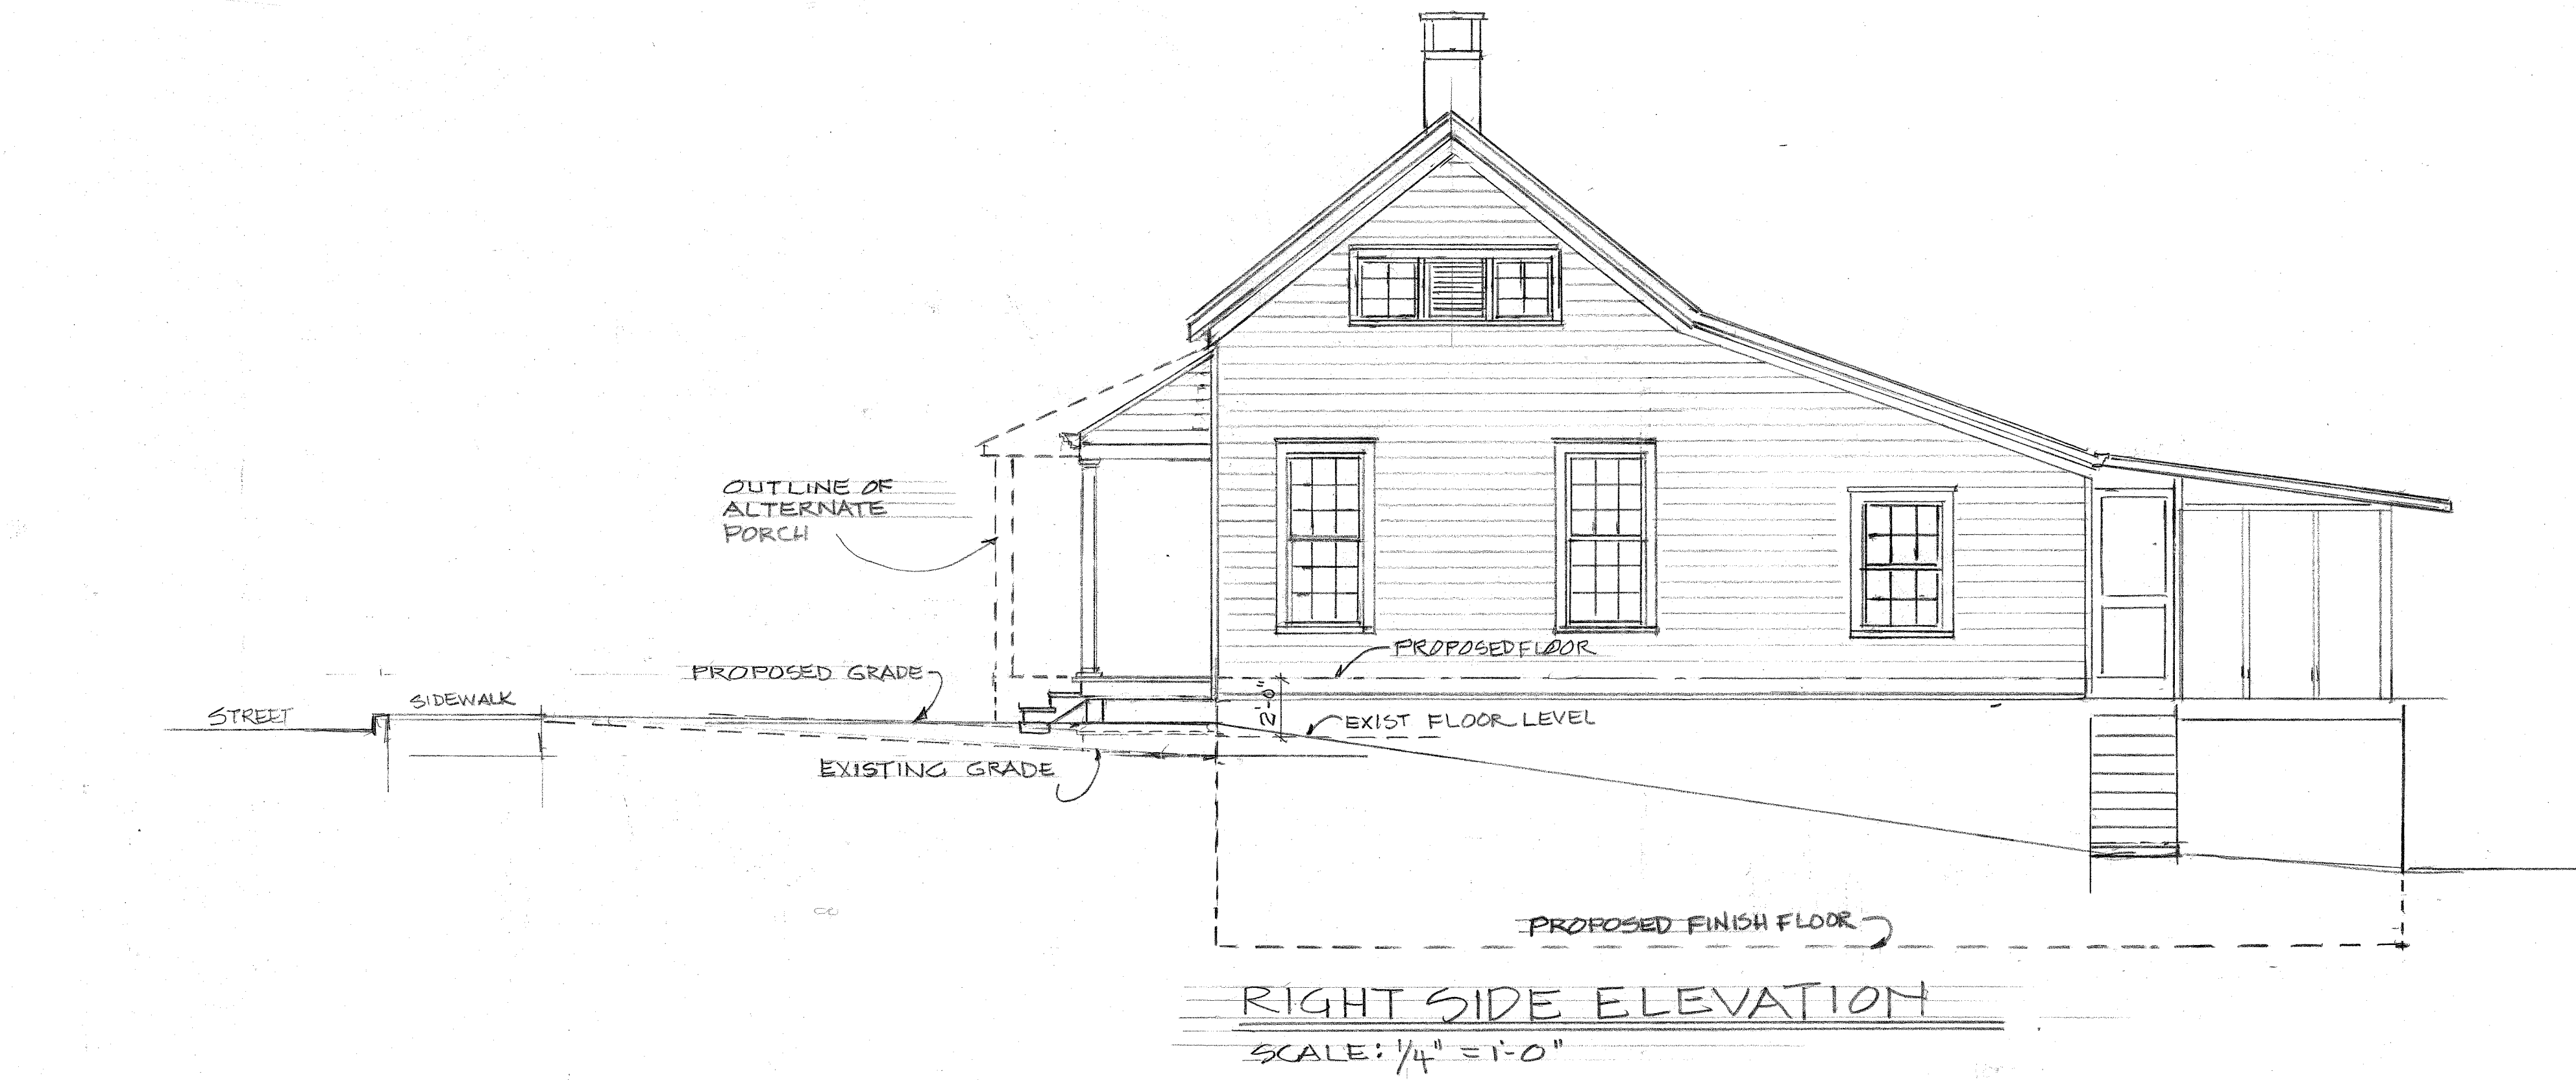


SPACE RESERVED FOR
AHJ APPROVAL

DRAWINGS NOT FOR CONSTRUCTION
UNTIL APPROVED BY AHJ

REVISIONS			Date	Sequence	No.	By	Description
			12/22/2025			AMT	CERTIFICATE OF APPROPRIATENESS

DESIGNED: AMT
DRAWN: AMT
CHECKED: DWM
APPROVED: DWM

CONTRACTOR'S
STATEMENT
I, THE UNDERSIGNED, AMT, ARCHITECT, CERTIFY THAT I AM THE AUTHOR OF THE ABOVE DRAWING AND I AM NOT PROVIDING ANY OTHER INFORMATION TO ANY OTHER PARTY WITHOUT THE WRITTEN CONSENT OF AMT. I AM NOT PROVIDING ANY OTHER INFORMATION TO ANY OTHER PARTY WITHOUT THE WRITTEN CONSENT OF AMT.

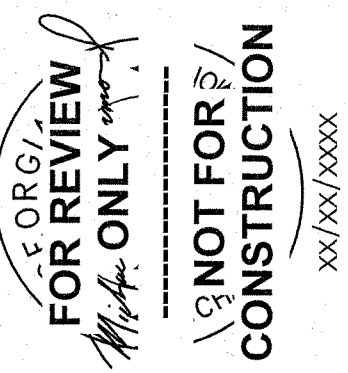

CAMERON CORP. CAMPUS
330 RESEARCH DRIVE, SUITE 2240
ATHENS, GEORGIA, USA 30605-2766
PHONE: (760) 548-1031
www.amtathens.com

amt
ENGINEERS
ARCHITECTS
PLANNERS
Armentrout • Matheny • Thurmond

DHANABALAN RENOVATIONS
232 SATULA AVENUE
ATHENS, GA

24373

C.O.A
12/22/25

A201