


TREE SCHEDULE / LEGEND					
SYMBOL	COMMON NAME	LATIN NAME	SIZE	SPACING	QTY
1	WATER KING HAWTHORN	CRATAEGUS VIRIDIS	3" CAL.	5' MIN	3
2	KALEIDOSCOPE ABELIA	ABELIA X GRANDFLORA	3 GAL	3'	114
3	BLUE STAR CREEPER	LAURENTIA FLUVIATILIS	1 QRT.	18"	198


NOTE: REFER TO GDOT DET RA-1 - ROUNDABOUT LANDSCAPING DETAILS FOR PLANTING DETAIL AND SPACING.

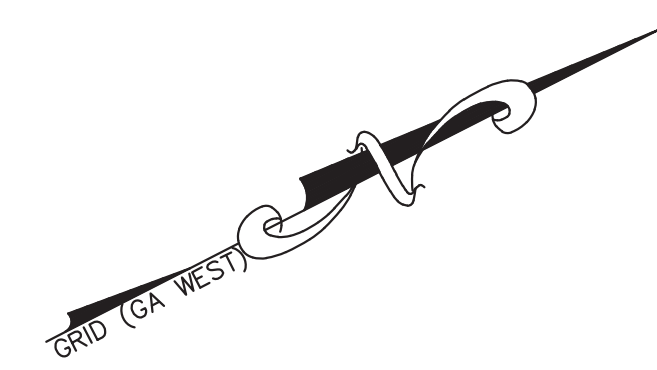

REV. NO.	DATE	DESCRIPTION

PROJECT INFORMATION	
SHEET TITLE:	LANDSCAPING PLAN
PROJECT TITLE:	S. MILLEDGE AVE. & WHITEHALL RD. ROUNDABOUT
LOCATION:	ATHENS-CLARKE COUNTY, GEORGIA

**W R Toole Engineers, Inc.**  
 1005 Broad St., Suite 200 • Augusta, Ga. 30901 • 706.722.4114 • www.wrtoole.com  
 Engineers • Consultants • Planners

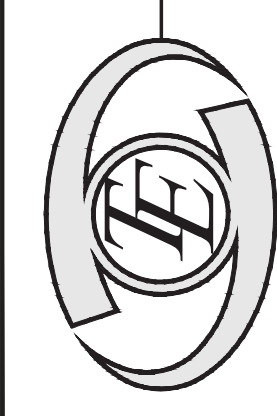

PROJECT INFORMATION	
JOB NO:	17001
DRAWN BY:	CEG
CHECKED BY:	VAC
DRAWING FILE:	17001E.DWG
DRAWING SCALE:	1" = 20'
ORIGINAL RELEASE DATE:	MAY 11, 2018
Sheet:	48
<b>29-01</b>	