
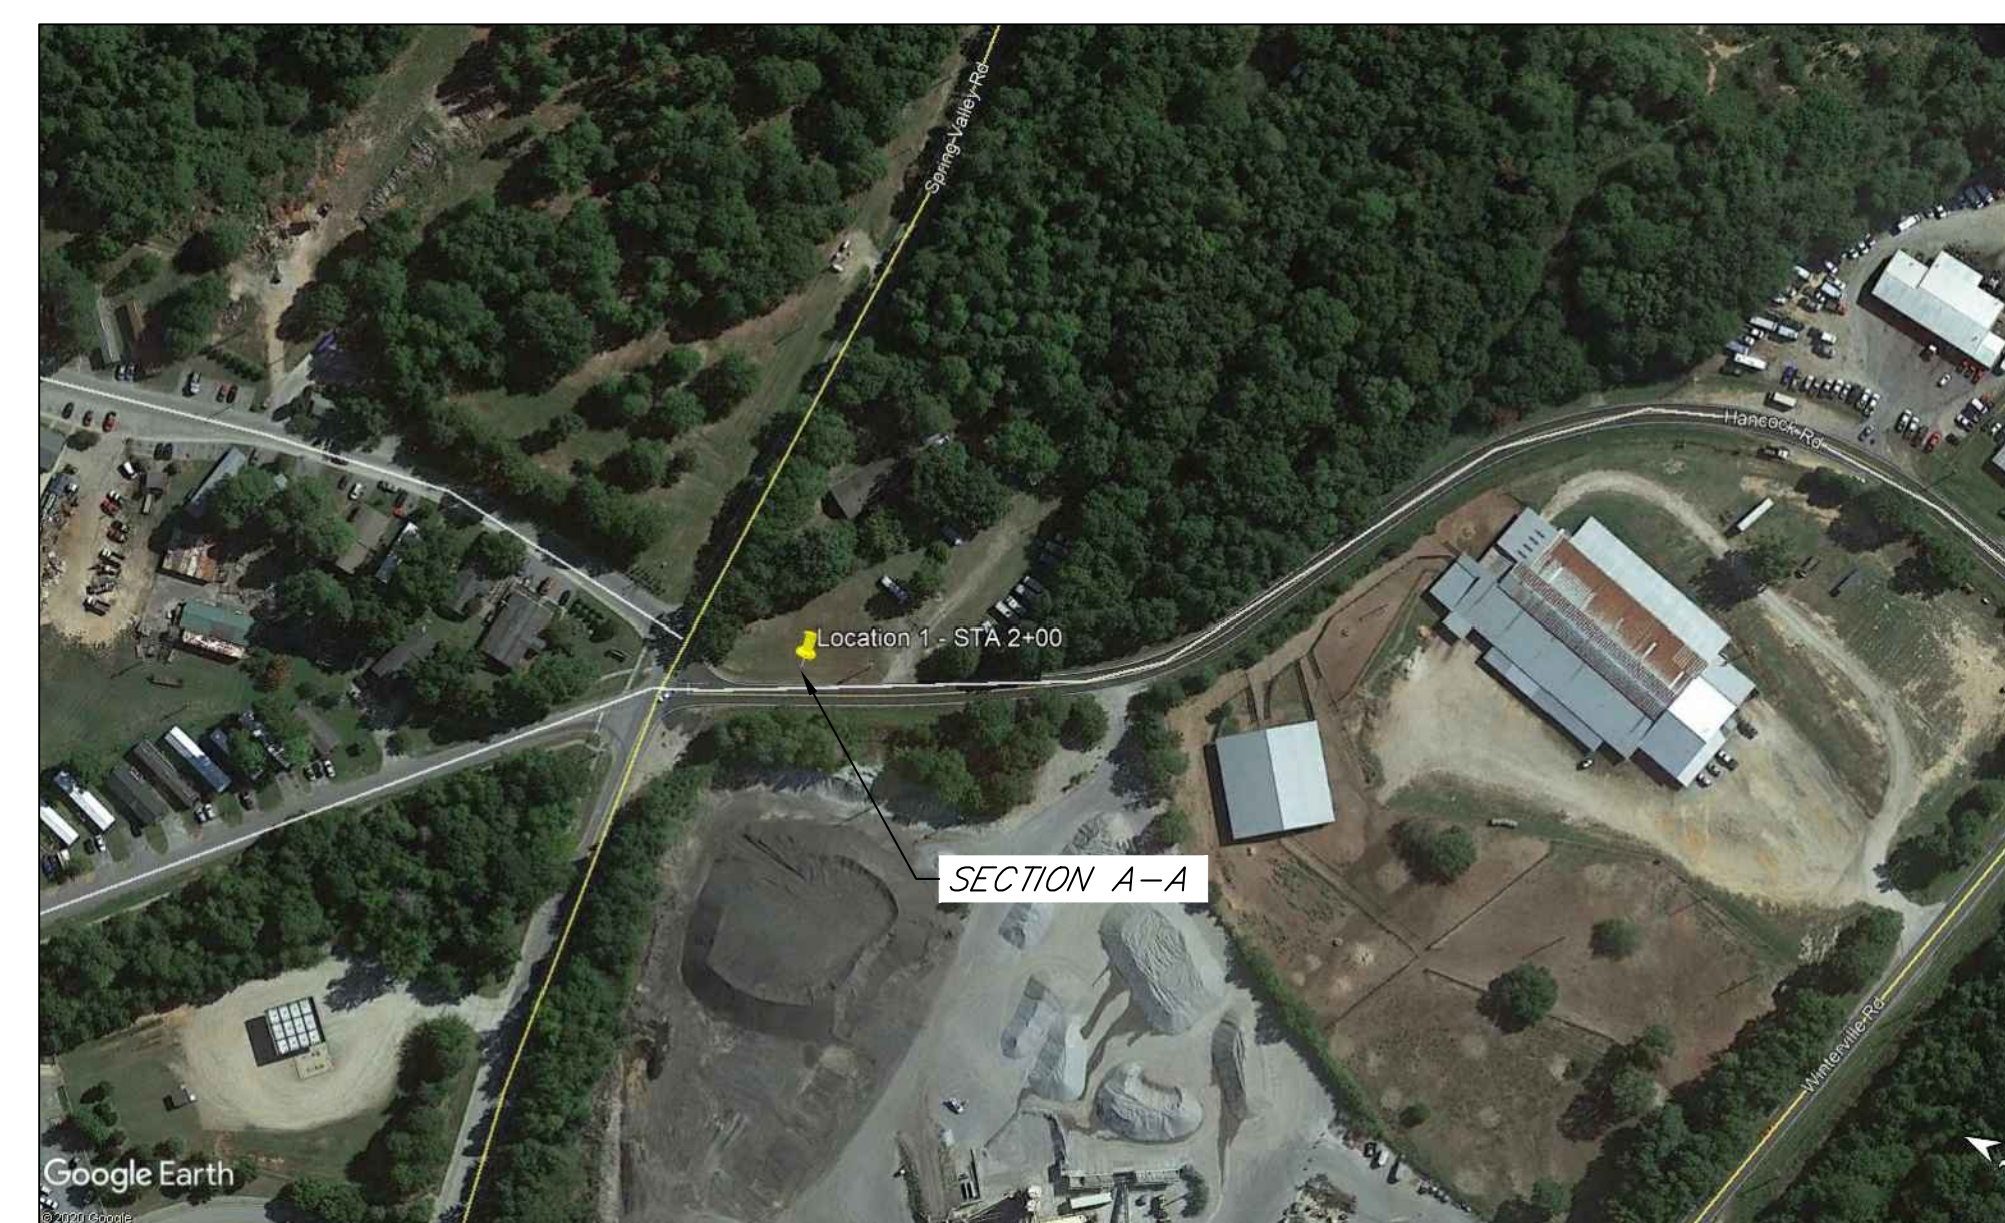
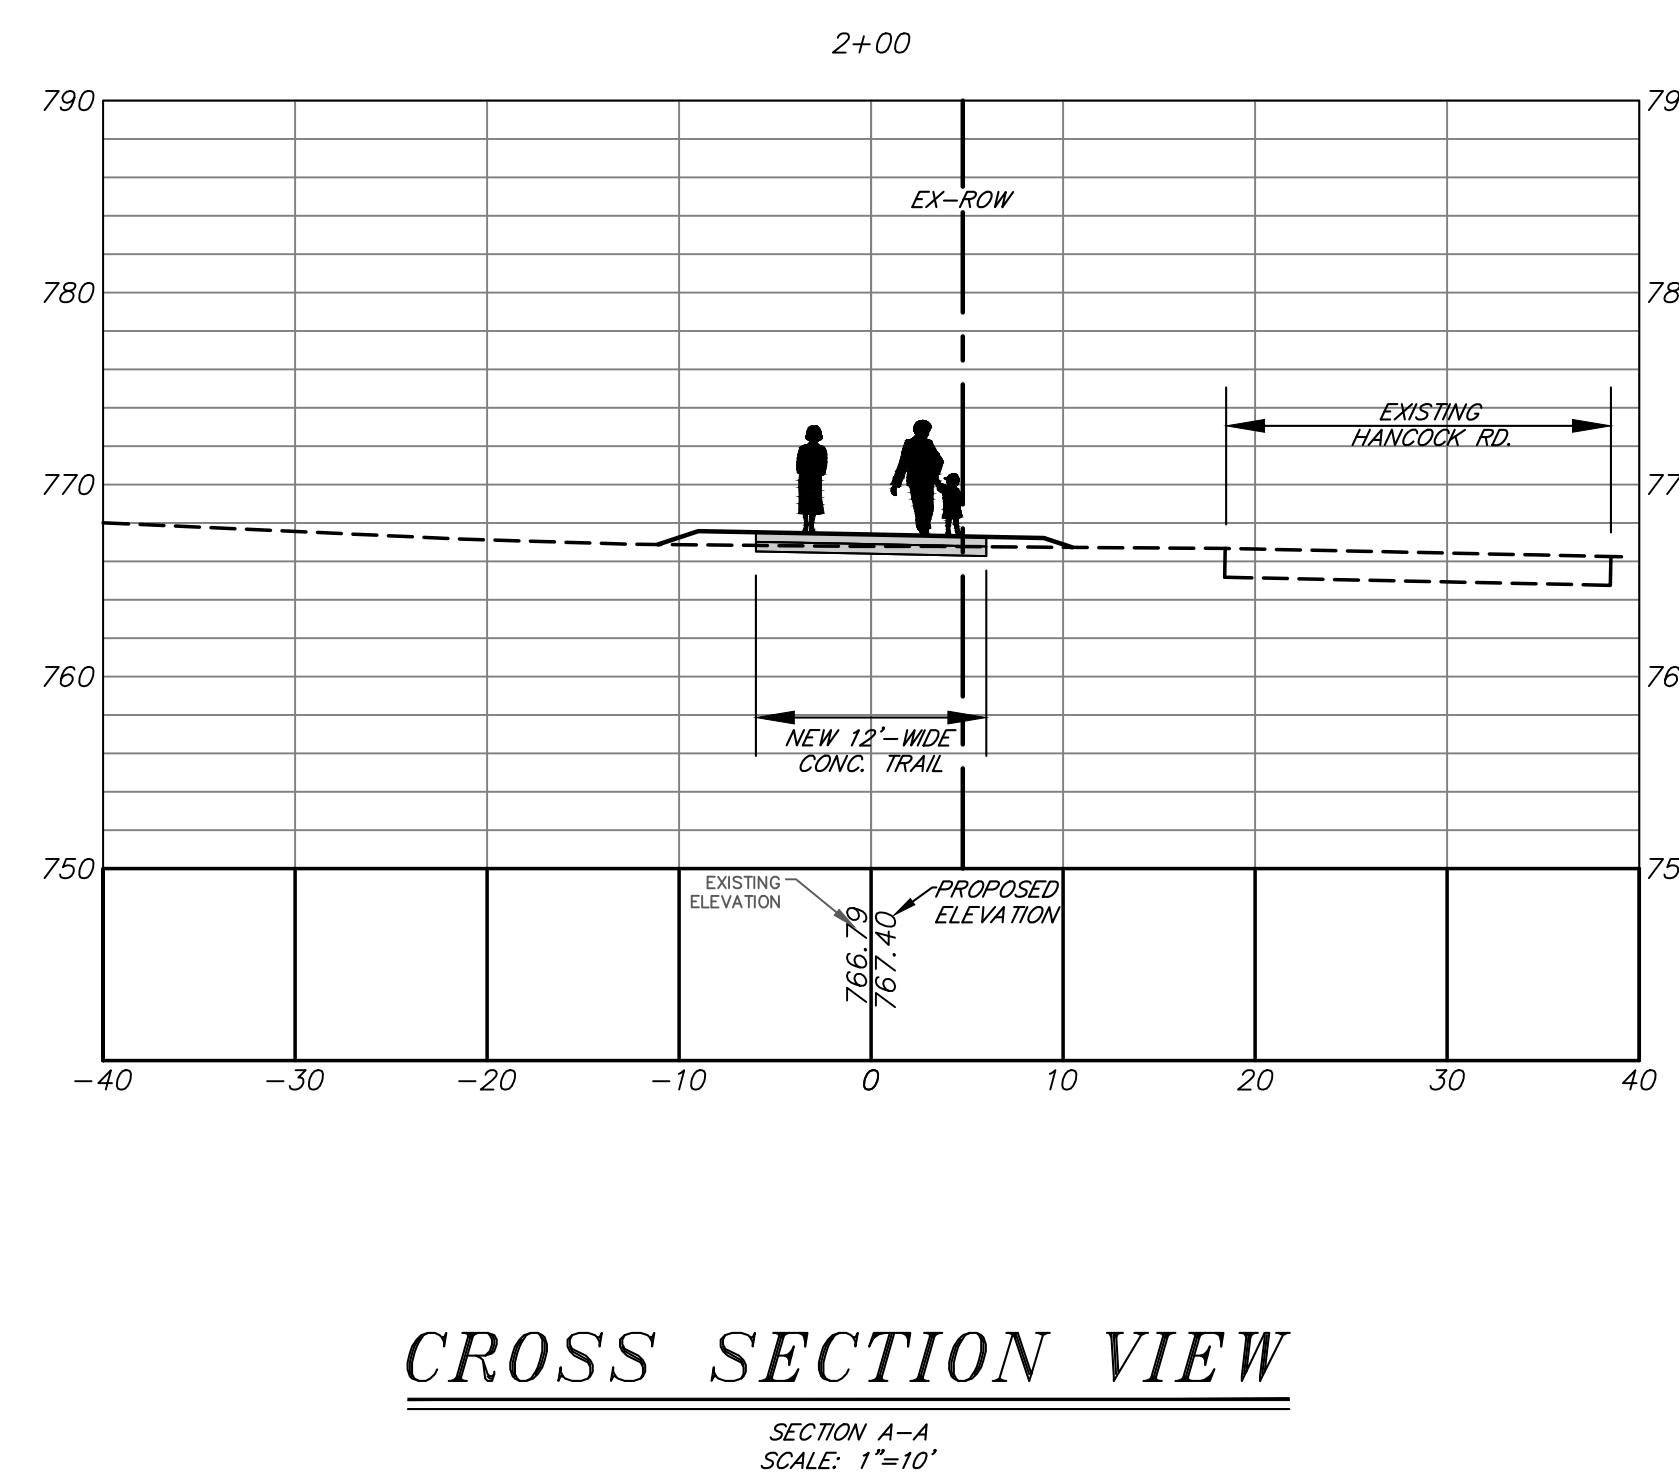


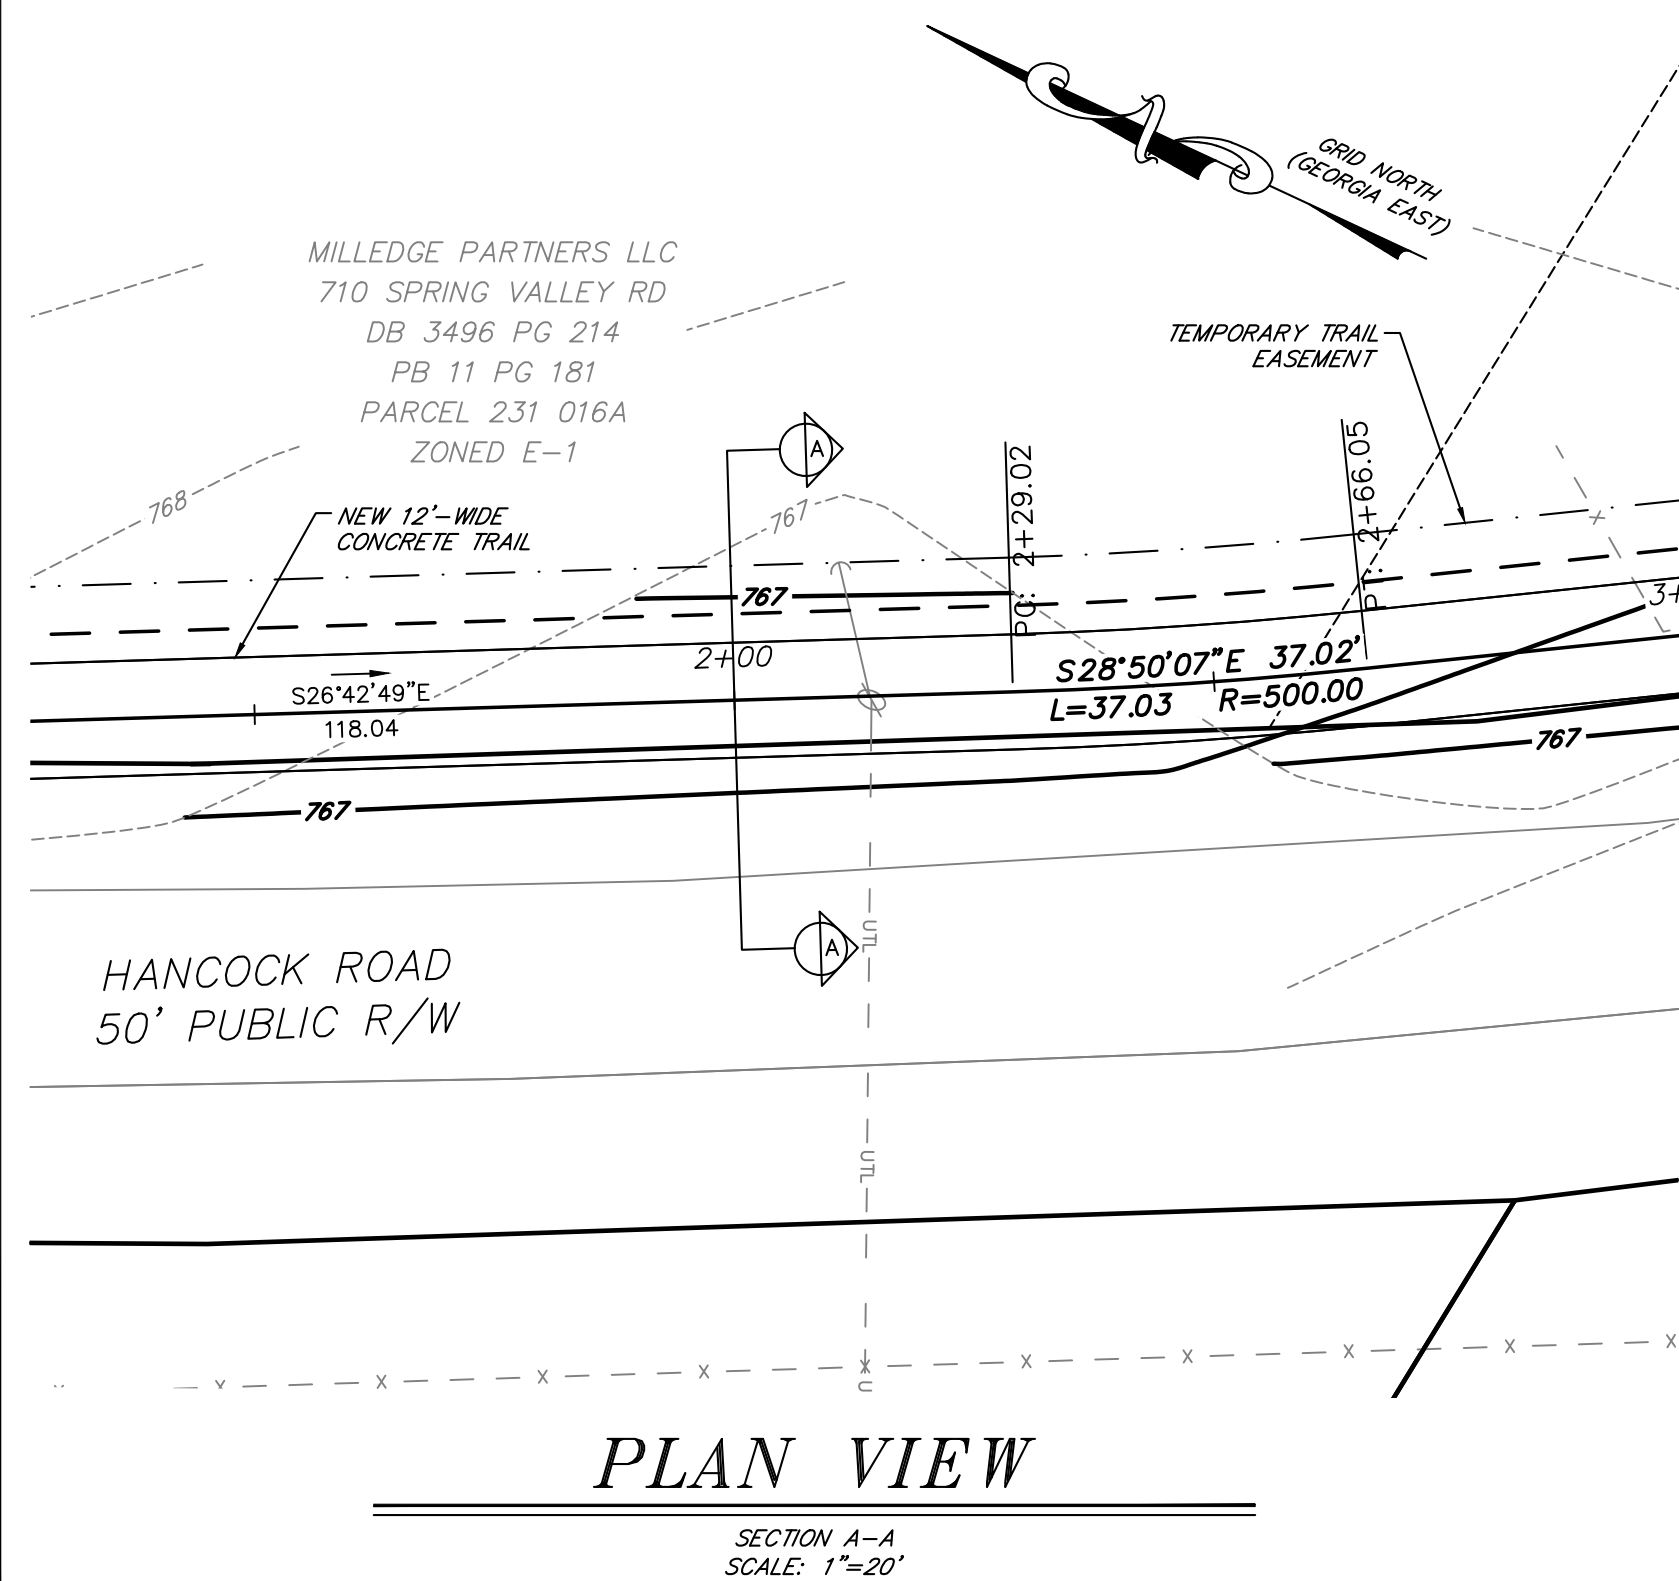


benesch
 Alfred Benesch & Company
 1005 Broad Street, Suite 200
 Augusta, GA 30901
 P 706.722.4114

ATHENS-CLARKE
COUNTY, GA

SHEET TITLE:
LOCATION 1 PERSPECTIVE
IMAGE @ STATION 2+00

PROJECT NAME
**FIREFLY TRAIL
PHASE 3**

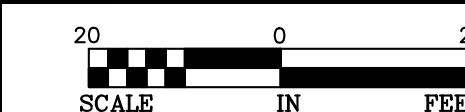

PROJECT INFORMATION	PROJECT NO.	DATE	BY	FOR	BY	FOR	BY	FOR
---------------------	-------------	------	----	-----	----	-----	----	-----

JOB NO: 18009
DRAWN BY: BB
CHECKED BY: EH
DRAWING FILE: 18009E.DWG
DRAWING SCALE: 1" = 20'
ORIGINAL RELEASE DATE:
JULY 30, 2020


Sheet:
0001



EXISTING CONDITIONS




PROPOSED IMPROVEMENTS

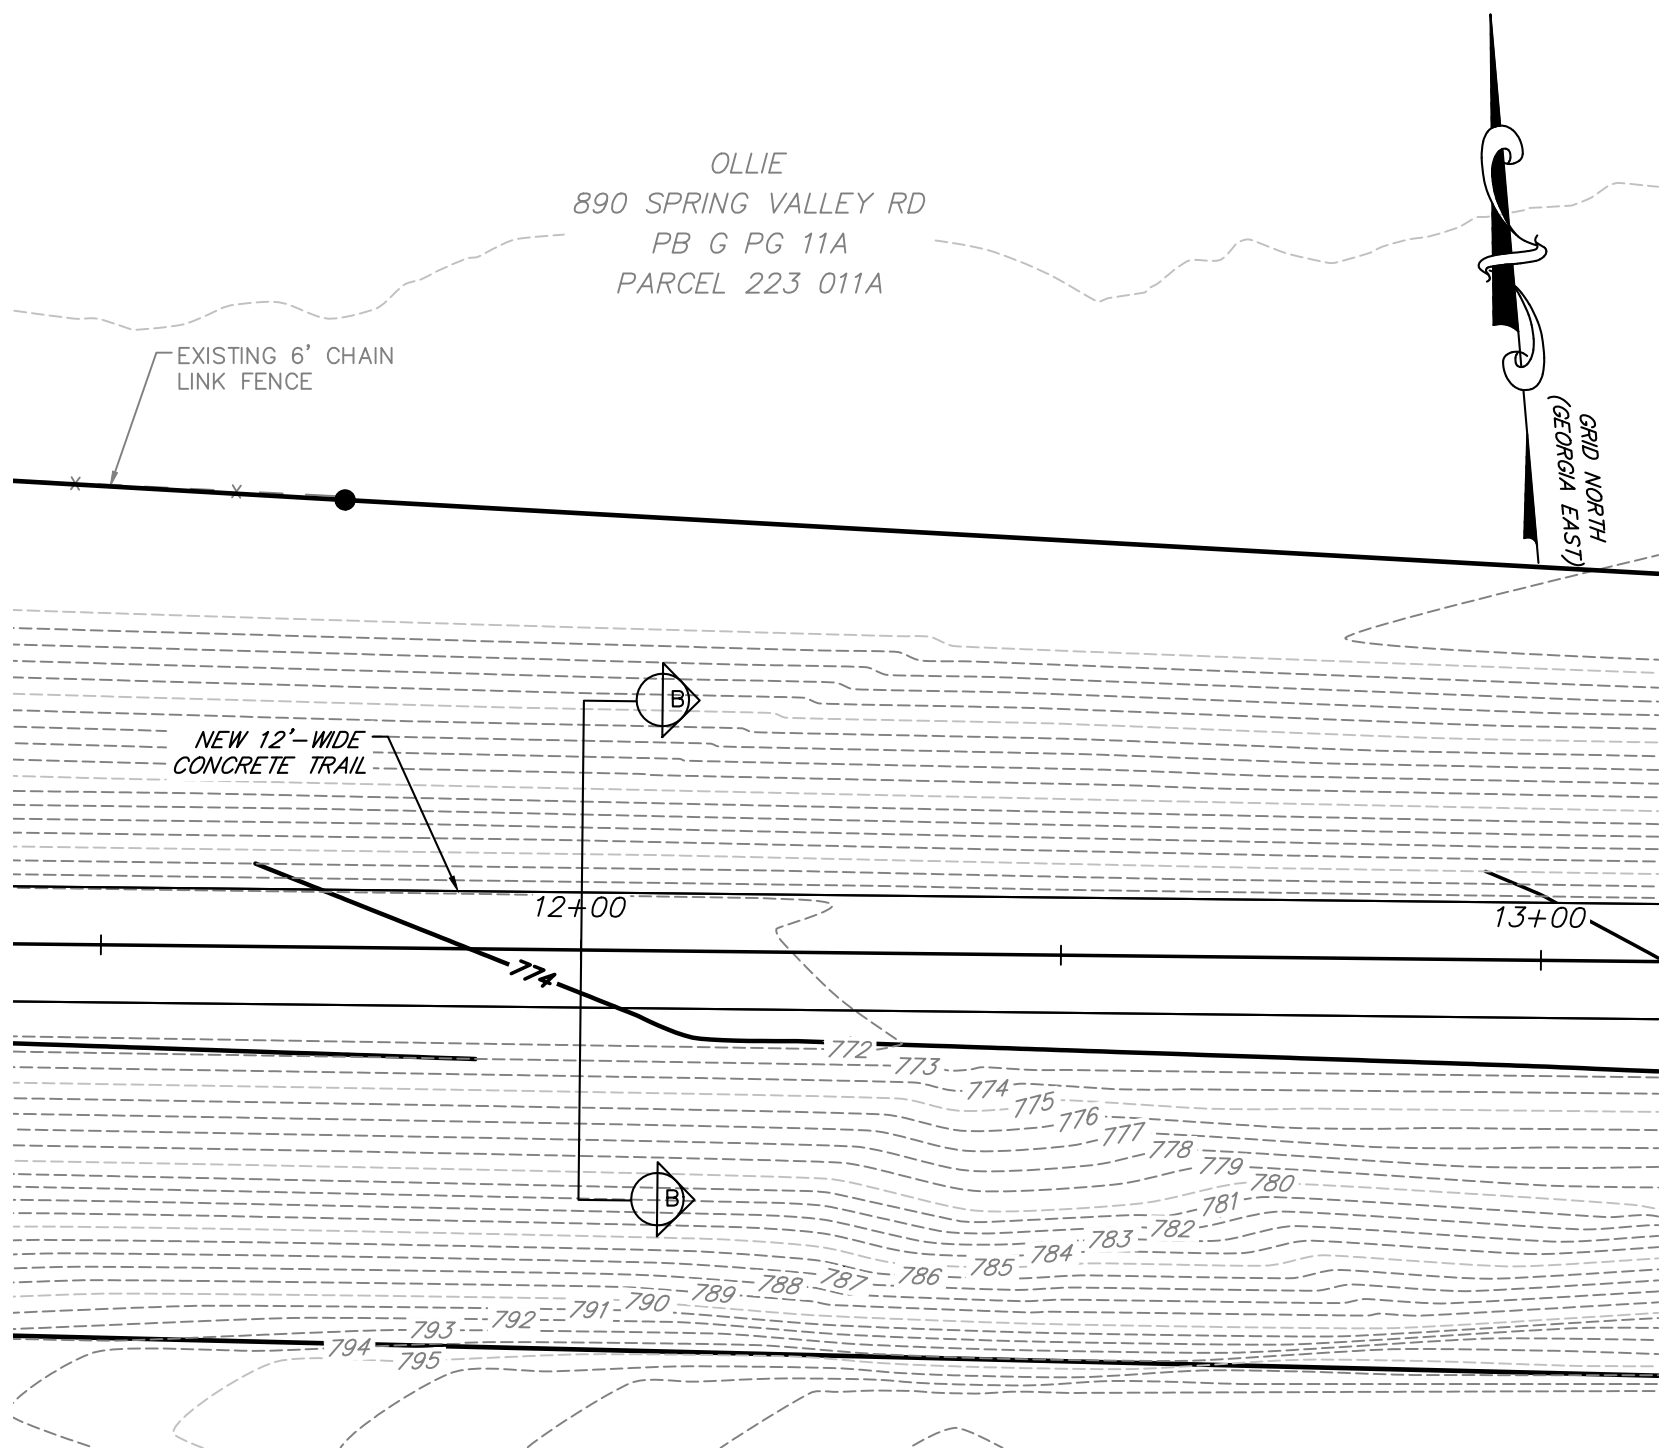


PLAN VIEW

SECTION B-B
SCALE: 1"=20'

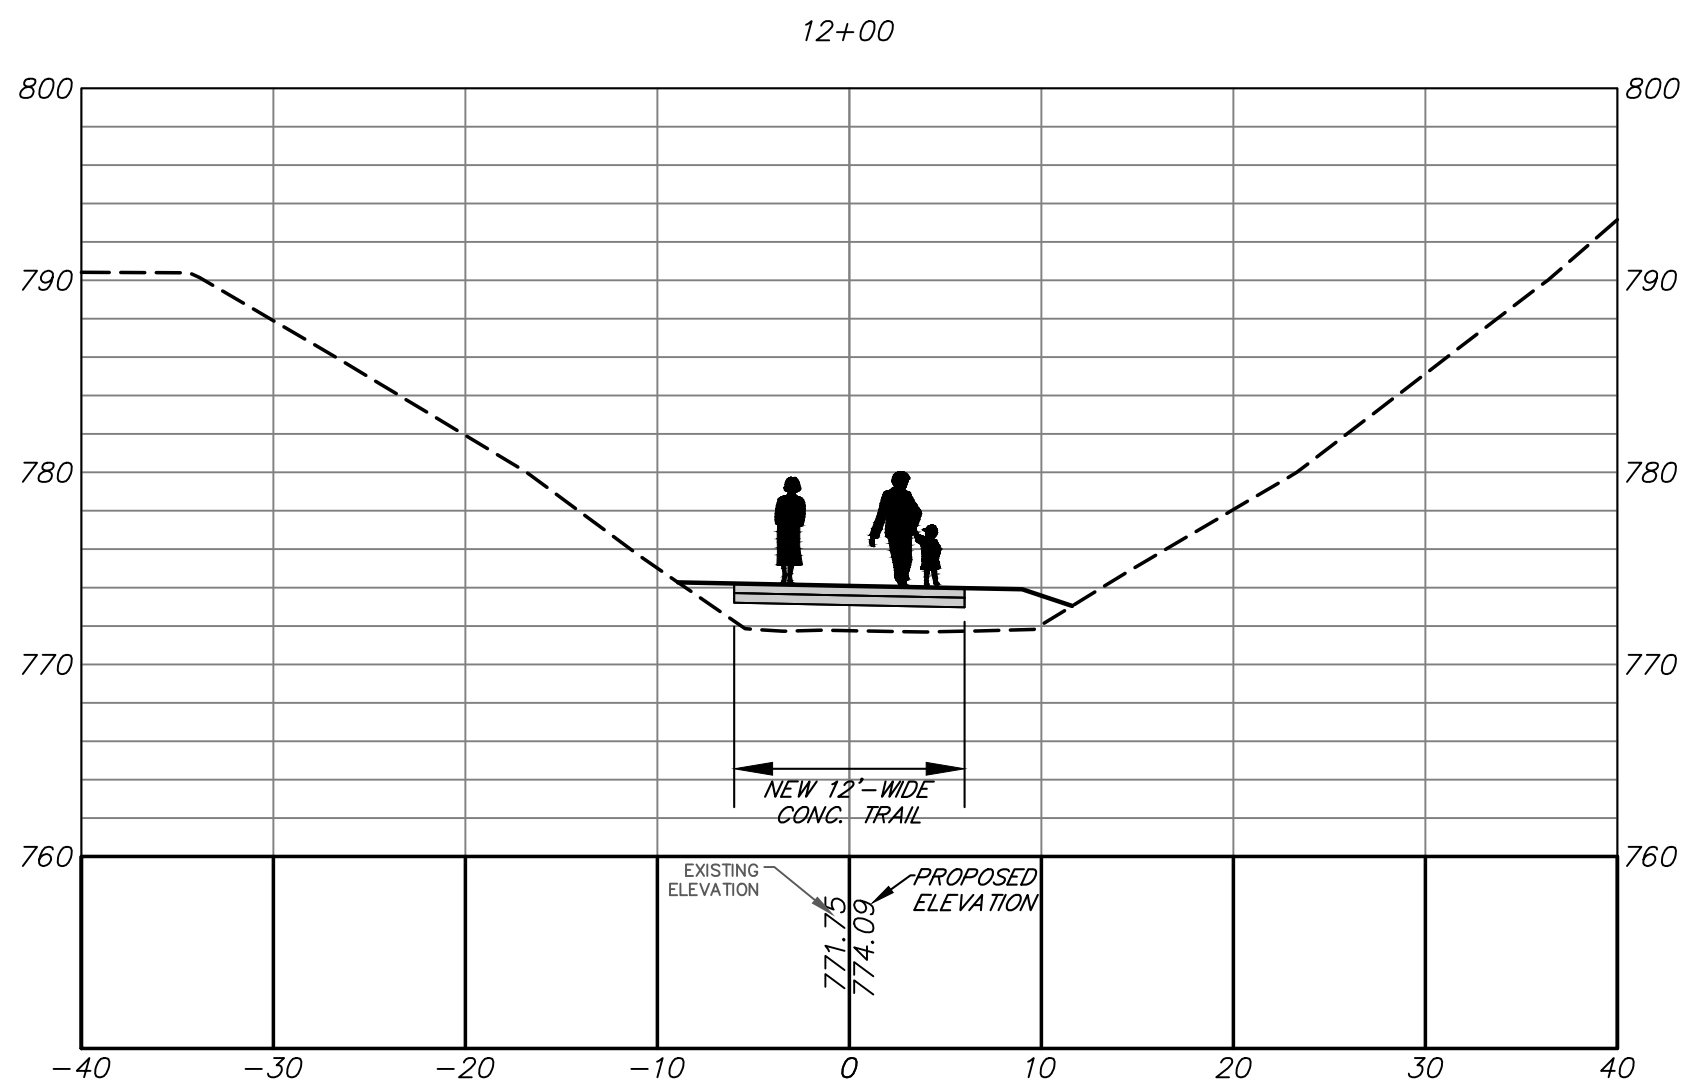

CROSS SECTION VIEW

SECTION B-B
SCALE: 1"=10'

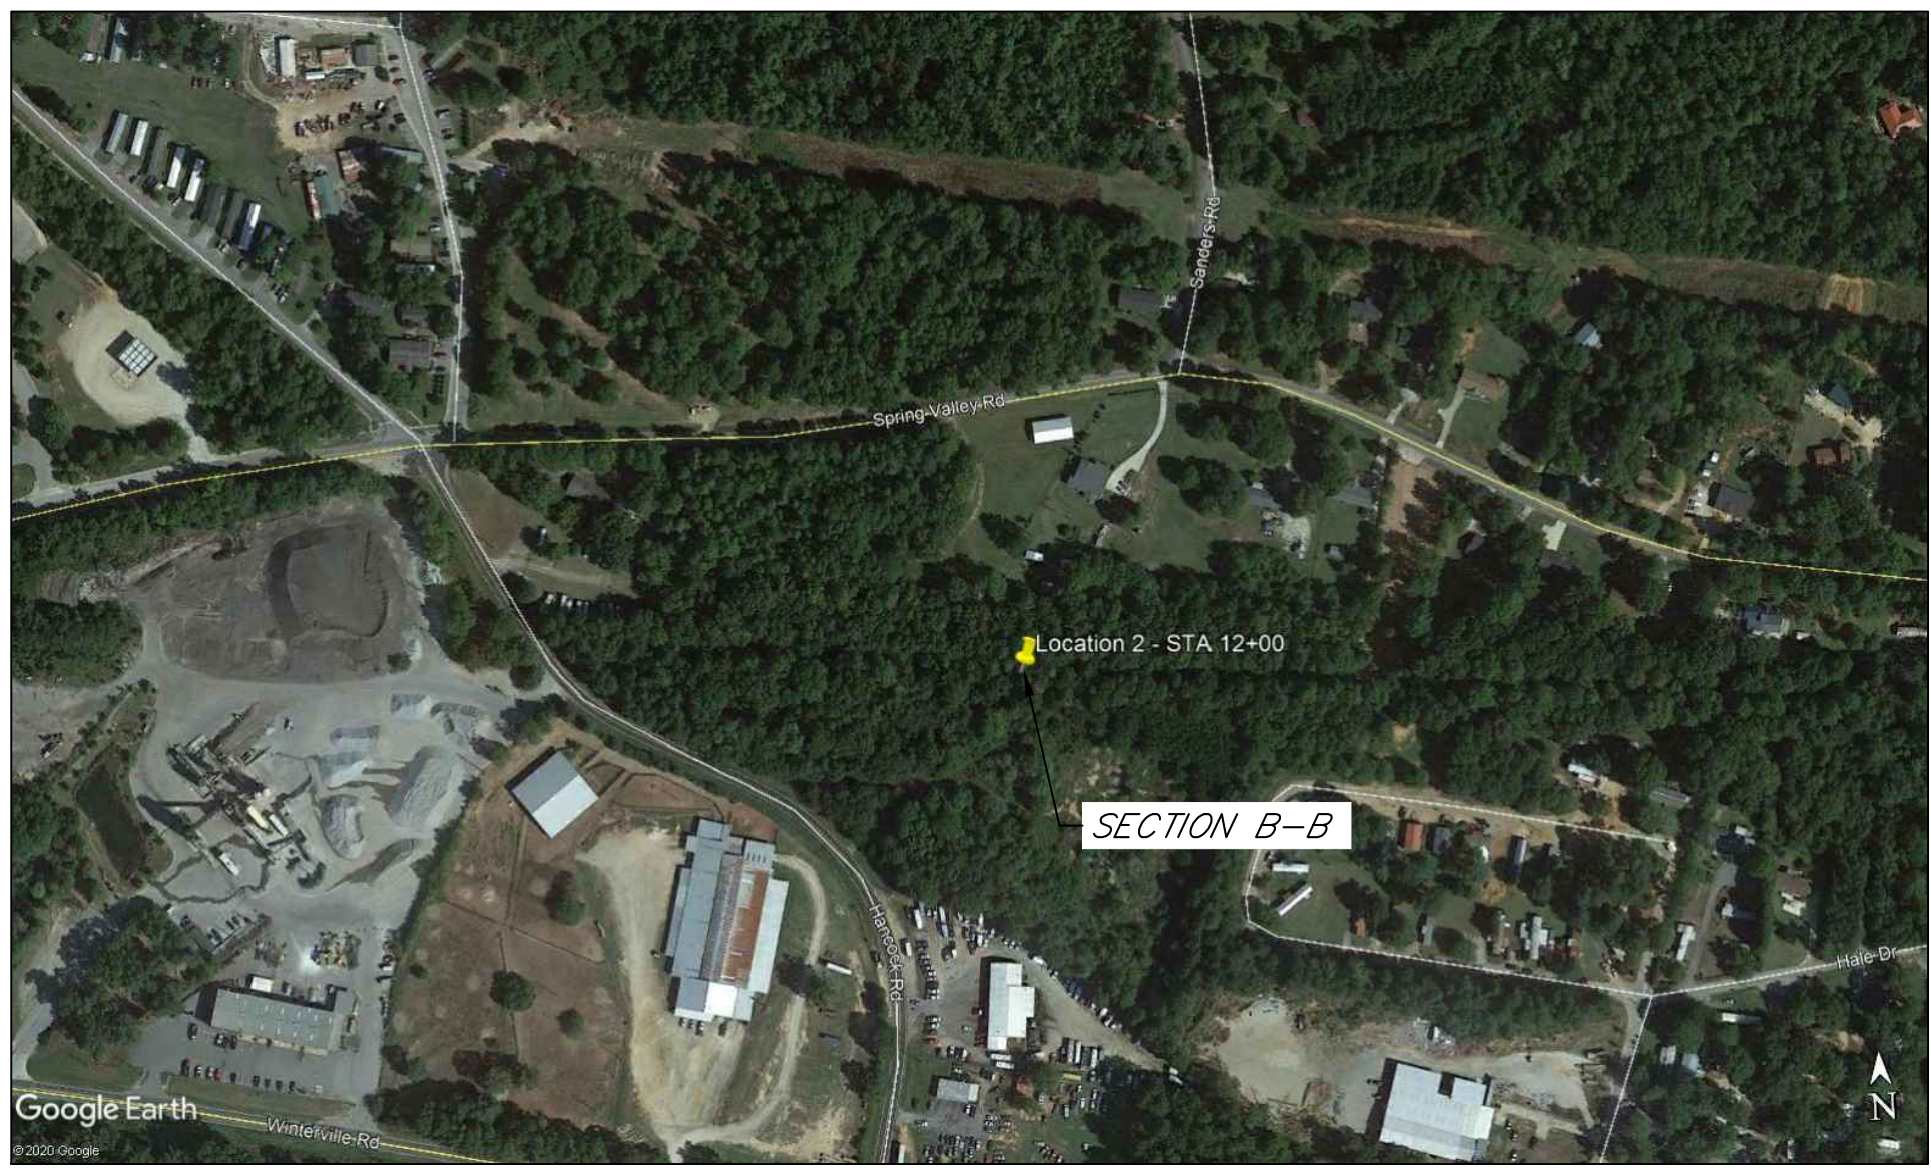

AERIAL VIEW

SECTION B-B
SCALE: 1"=10'



Alfred Benesch & Company
1005 Broad Street, Suite 200
Augusta, GA 30601
Phone: 706.722.4114
www.benesch.com

ATHENS-CLARKE
COUNTY, GA

SHEET TITLE:
LOCATION 2 PERSPECTIVE
IMAGE @ STATION 12+00





PROJECT NAME
FIREFLY TRAIL
PHASE 3



PROJECT INFORMATION

JOB NO: 18009
DRAWN BY: BB
CHECKED BY: EH
DRAWING FILE: 18009E.DWG
DRAWING SCALE: 1" = 20'
ORIGINAL RELEASE DATE:
JULY 30, 2020

Sheet:
0002

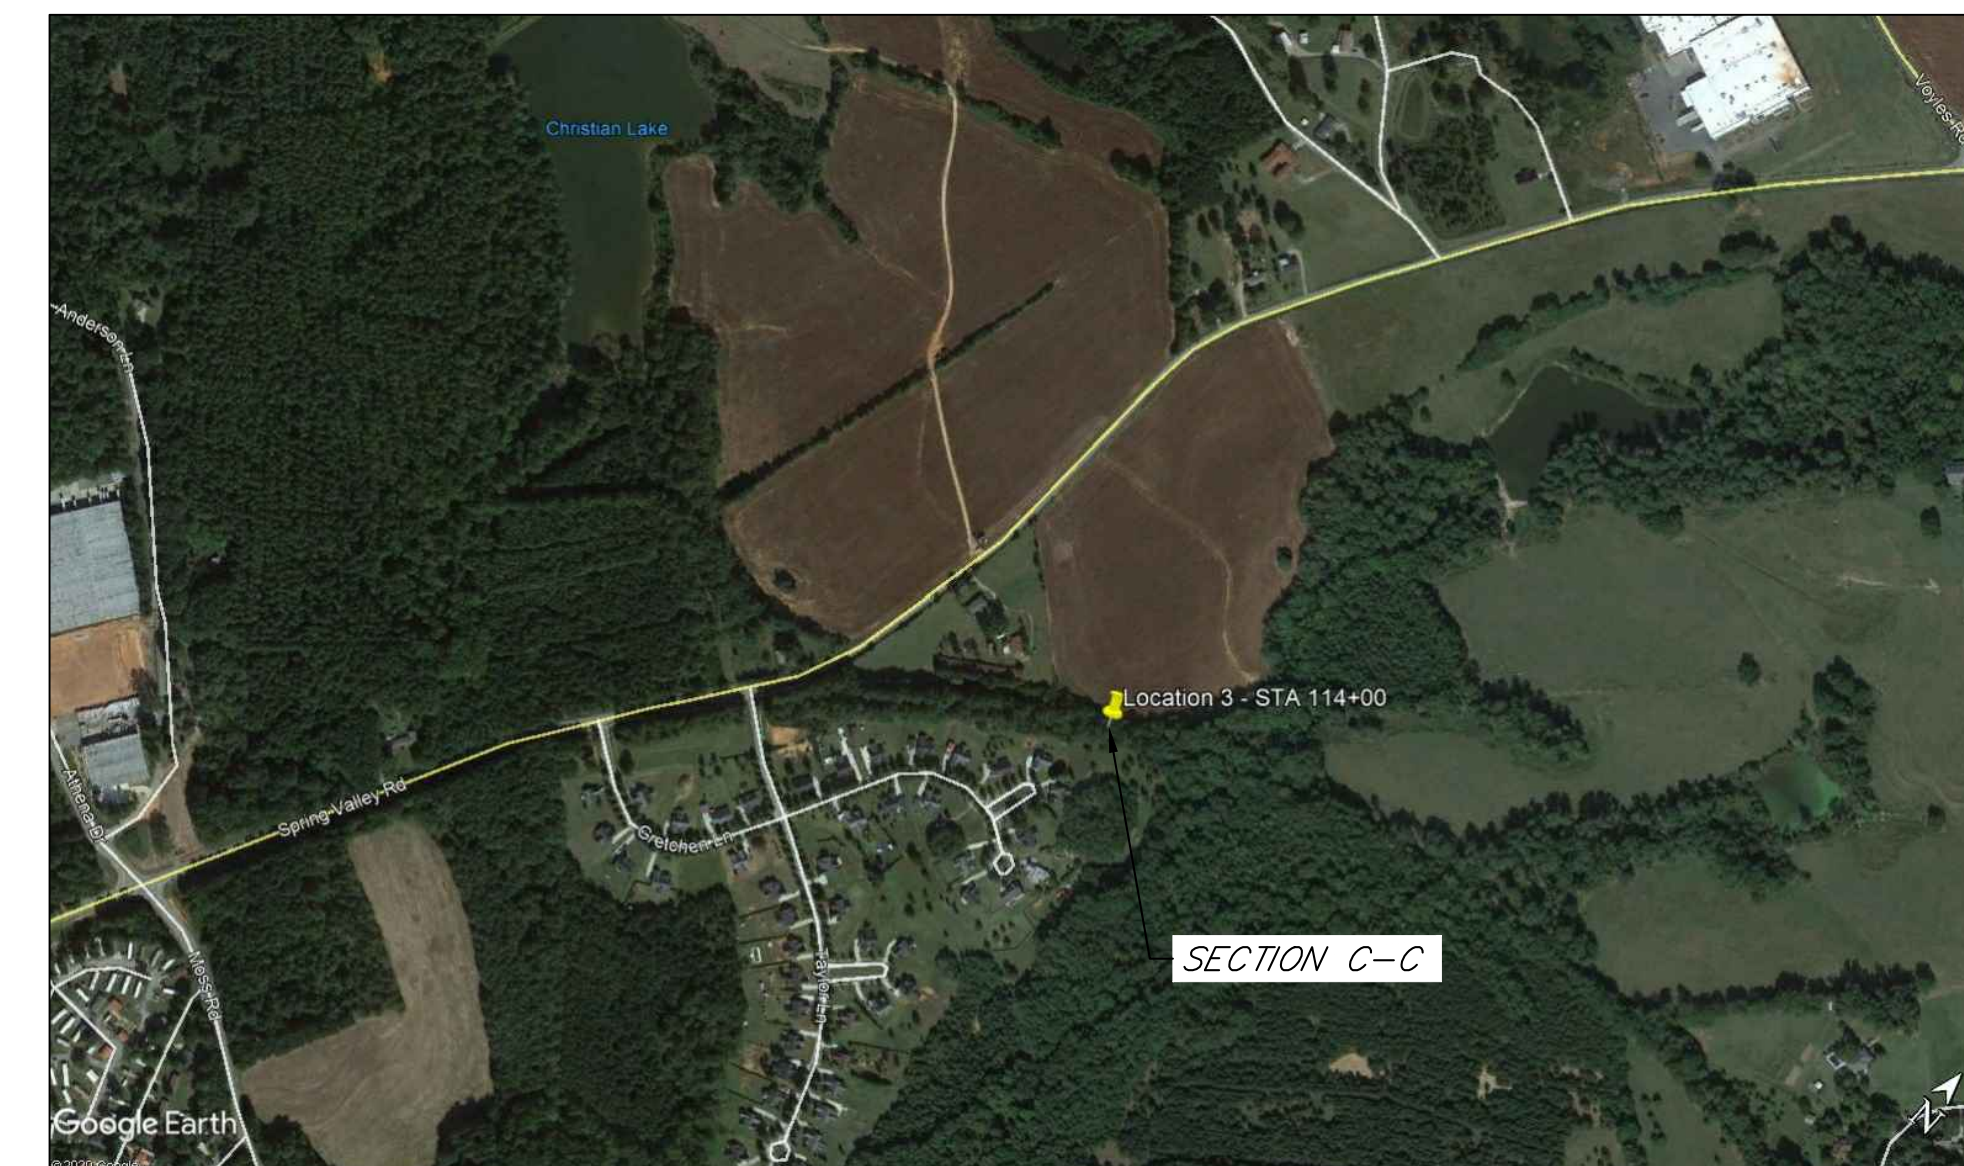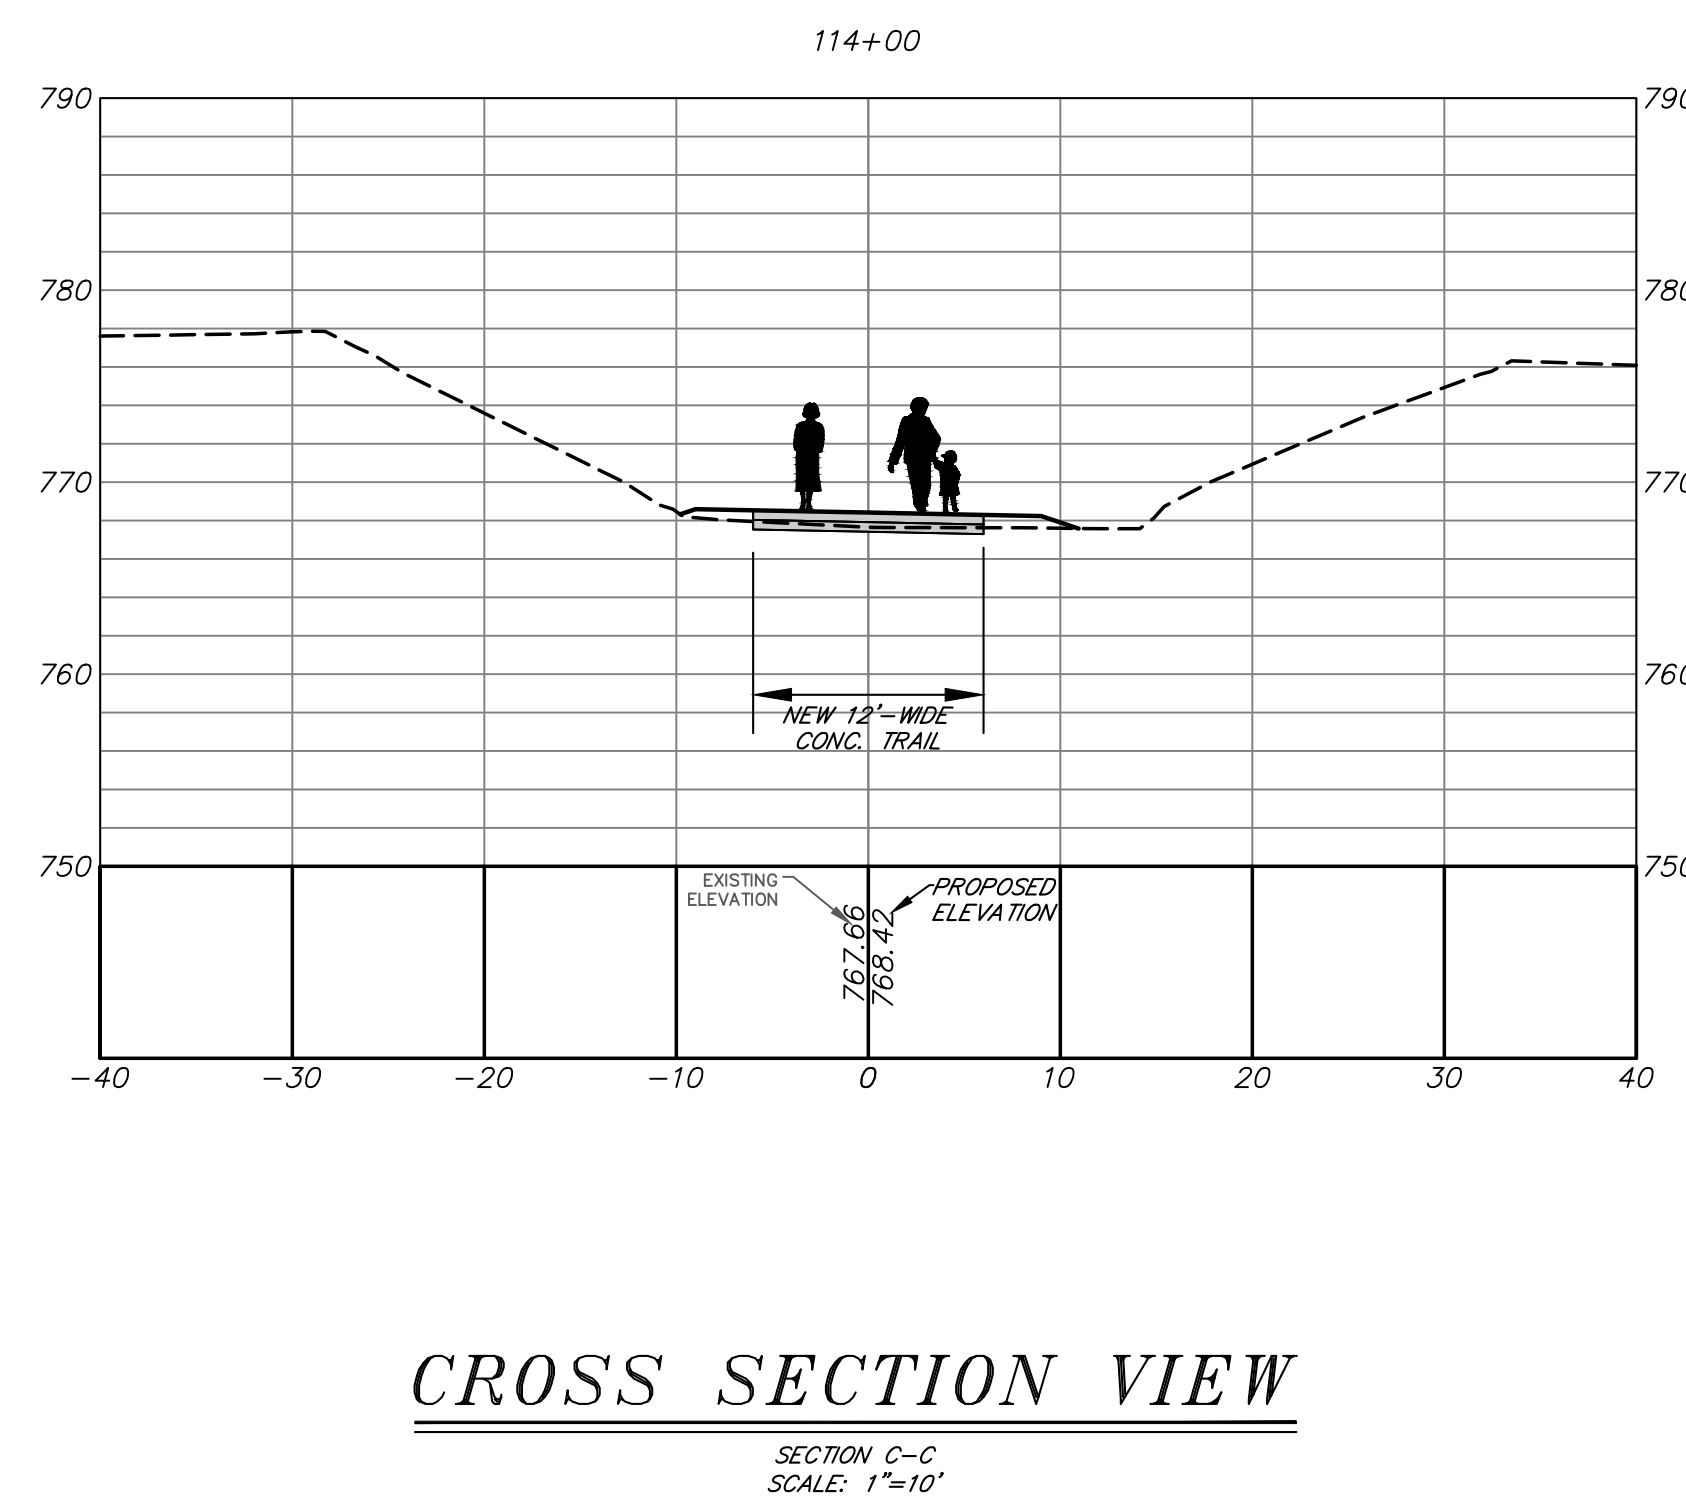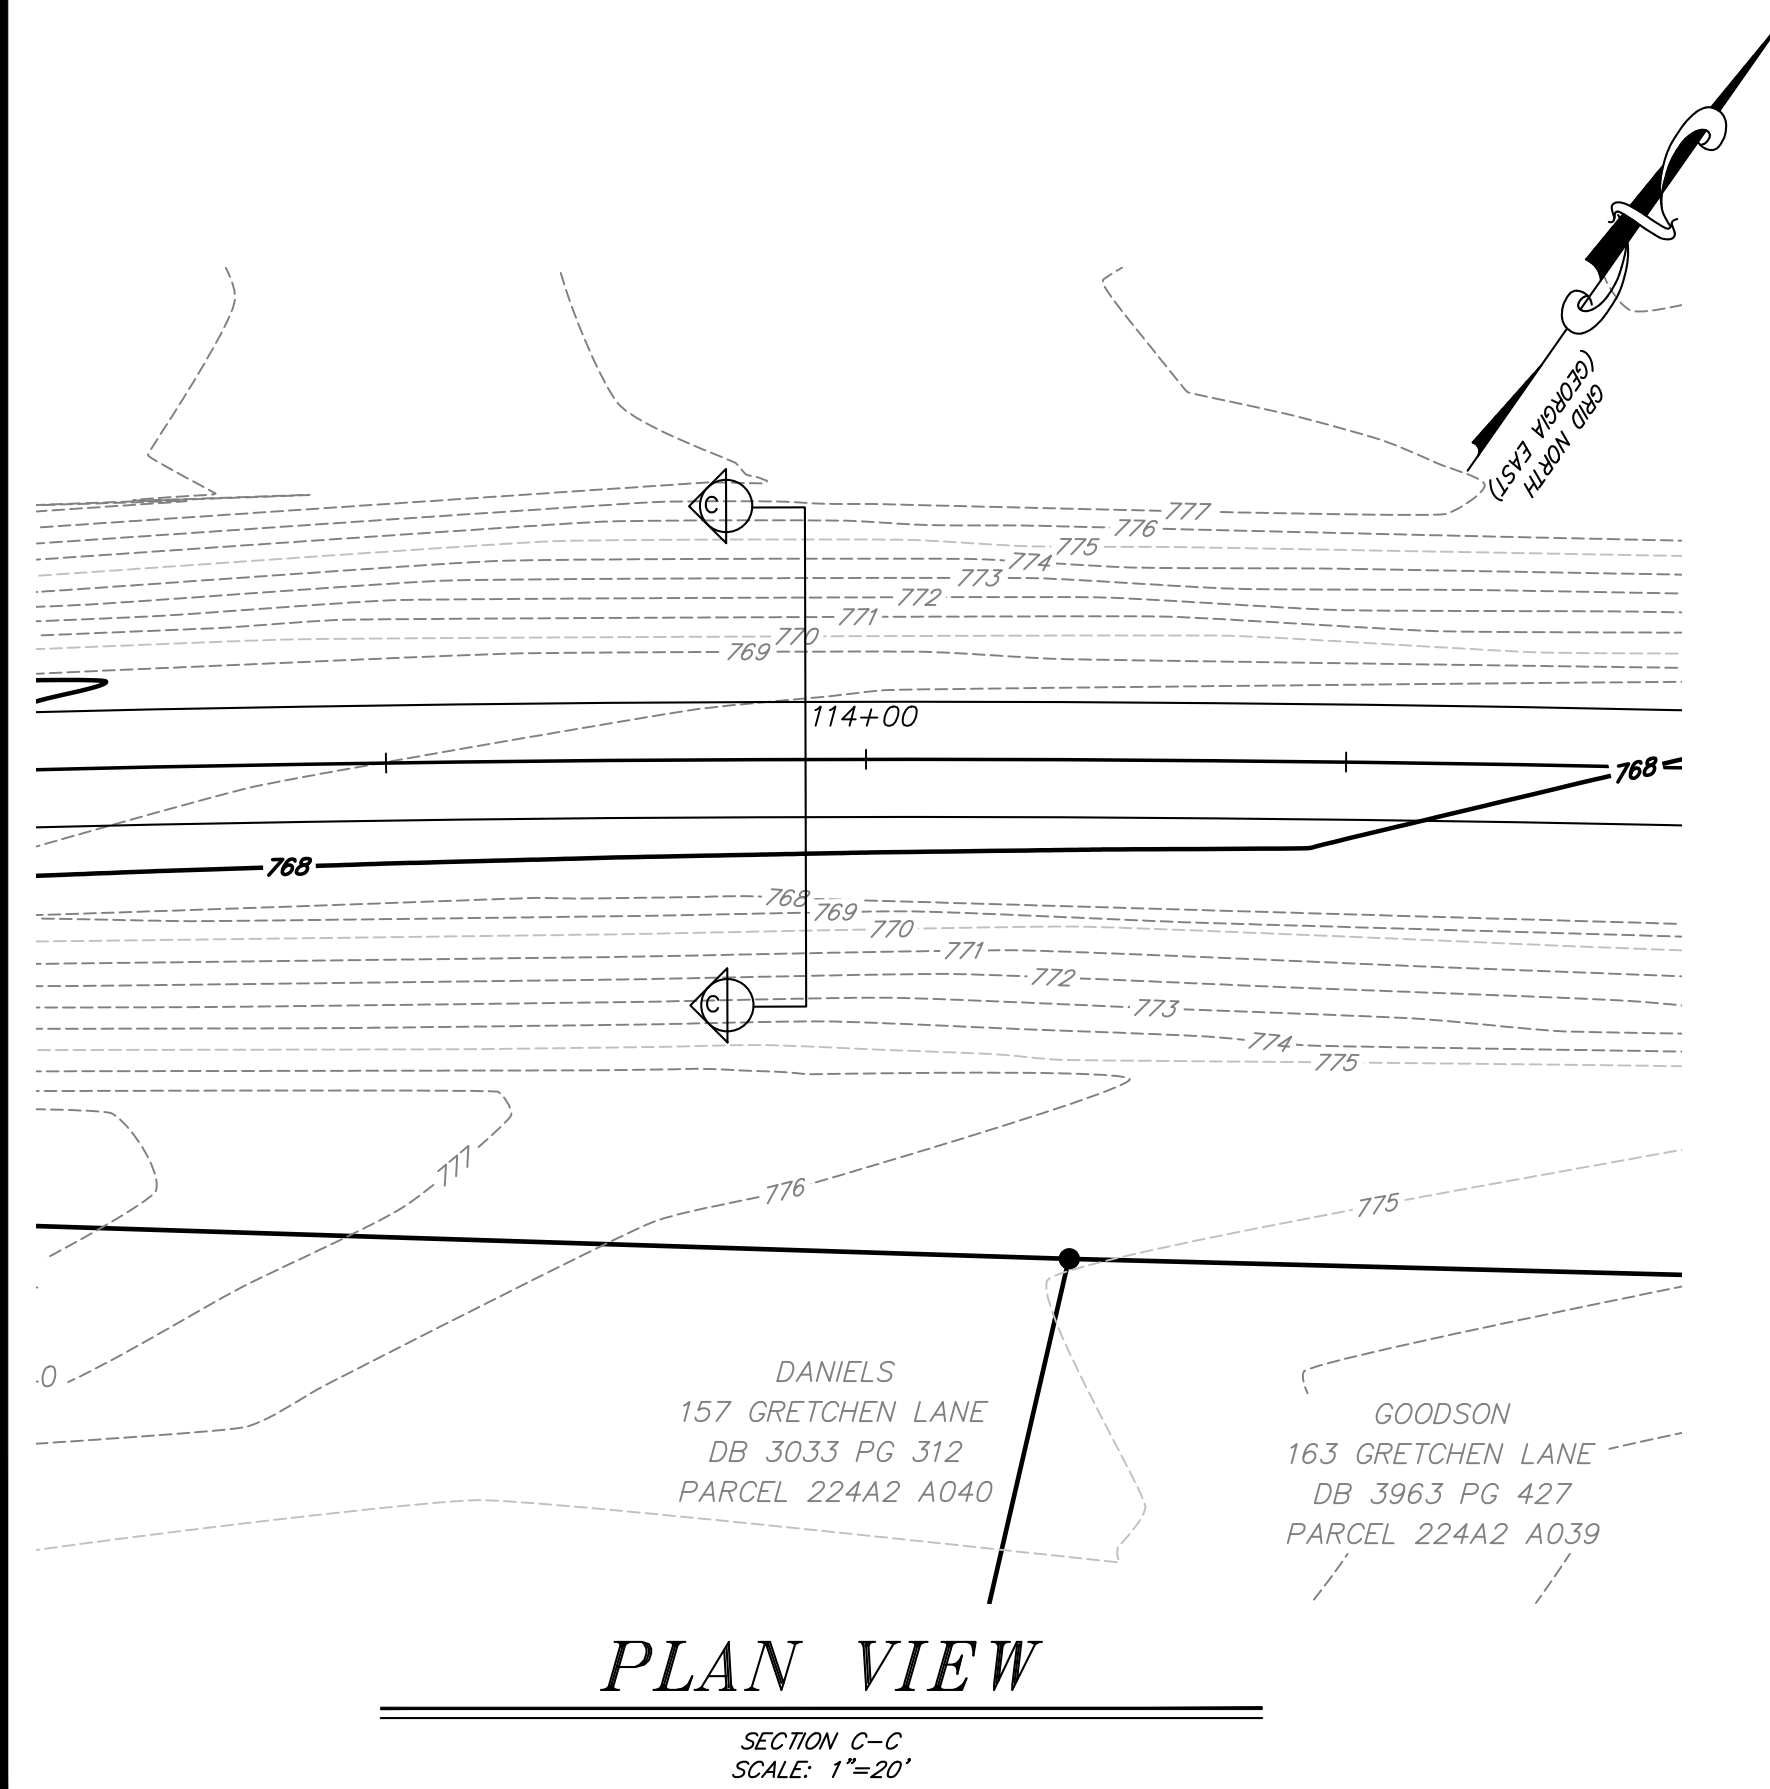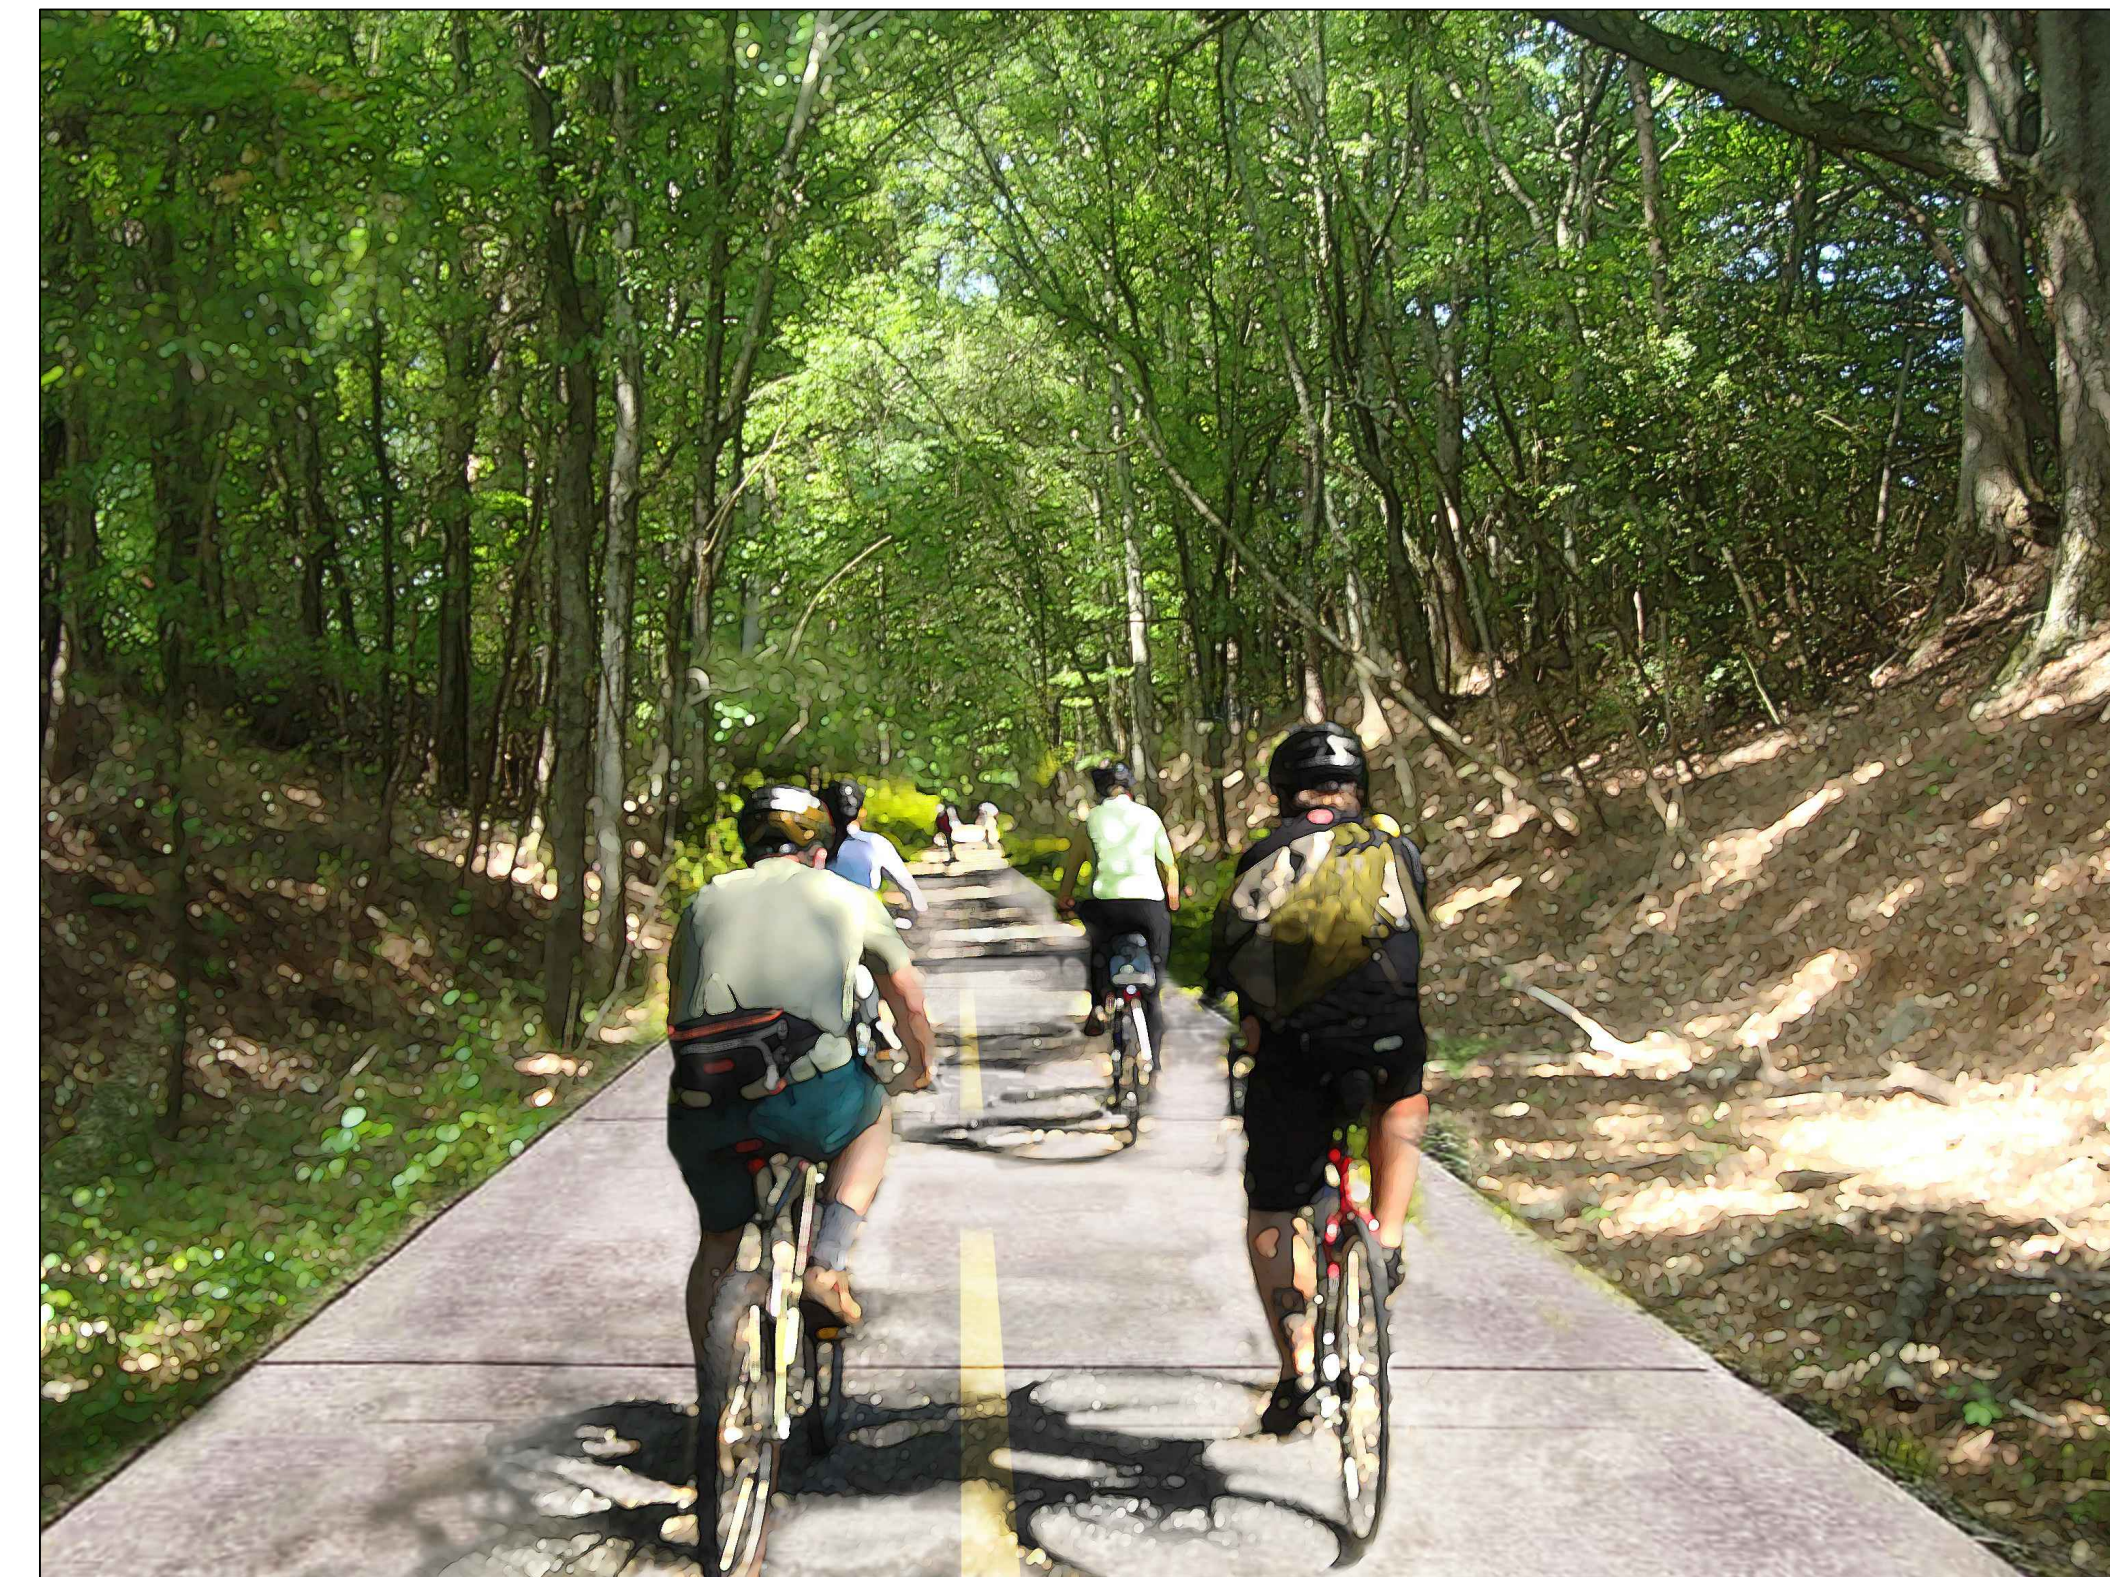


benesch
 Alfred Benesch & Company
 1005 Broad Street, Suite 200
 Augusta, GA 30901
 P 706.722.4114
www.benesch.com

[illegible]

ATHENS-CLARKE
COUNTY, GA

SHEET TITLE: LOCATION 3 PERSPECTIVE
IMAGE @ STATION 118+50

PROJECT NAME
**FIREFLY TRAIL
PHASE 3**

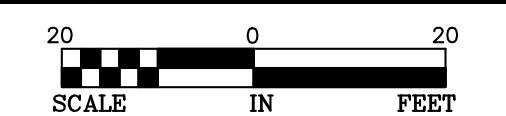

PROJECT INFORMATION	
JOB NO: 18009	
DRAWN BY: BB	
CHECKED BY: EH	
DRAWING FILE: 18009E.DWG	
DRAWING SCALE: 1" = 20'	
ORIGINAL RELEASE DATE: JULY 30, 2020	

Sheet:
0003

