




PLAN FOR 1 1/2" & 2" PIPE

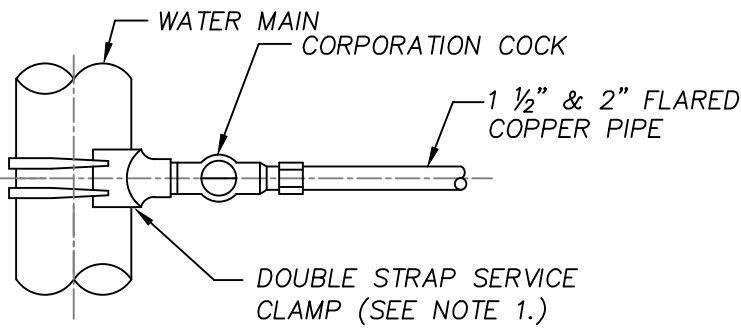


PLAN FOR 3/4" & 1" PIPE

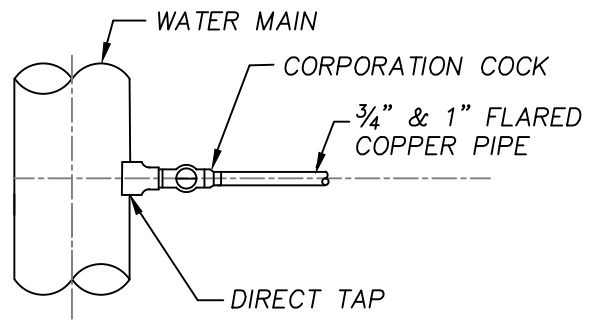

ELEVATION FOR 1 1/2" & 2" COPPER PIPE

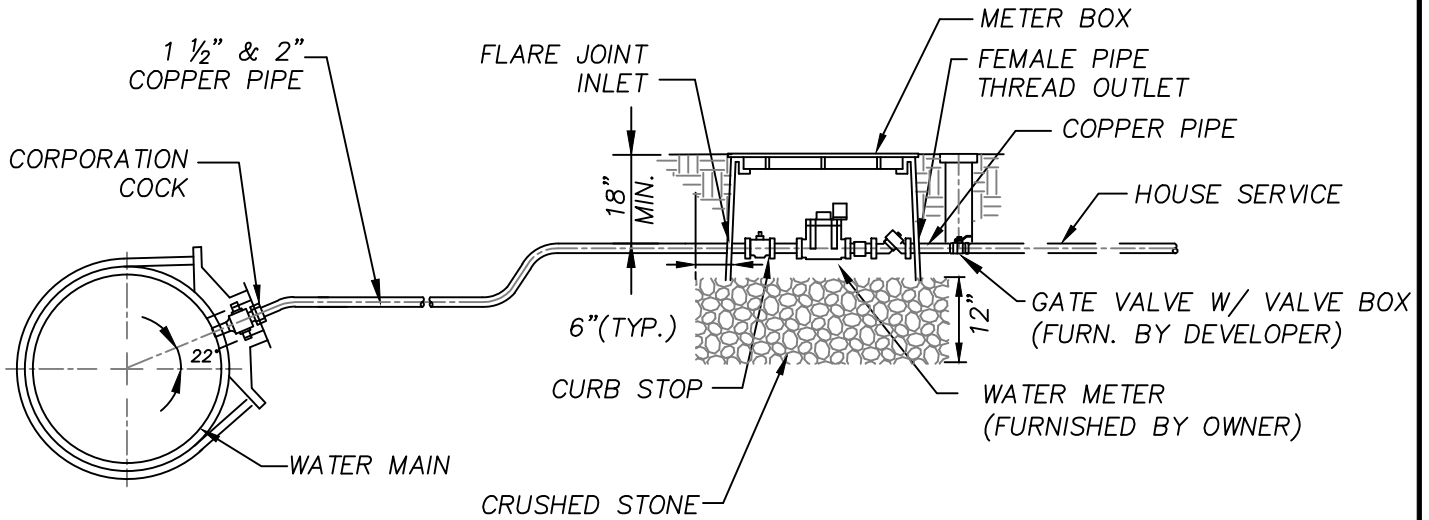

ELEVATION FOR 3/4" & 1" PIPE

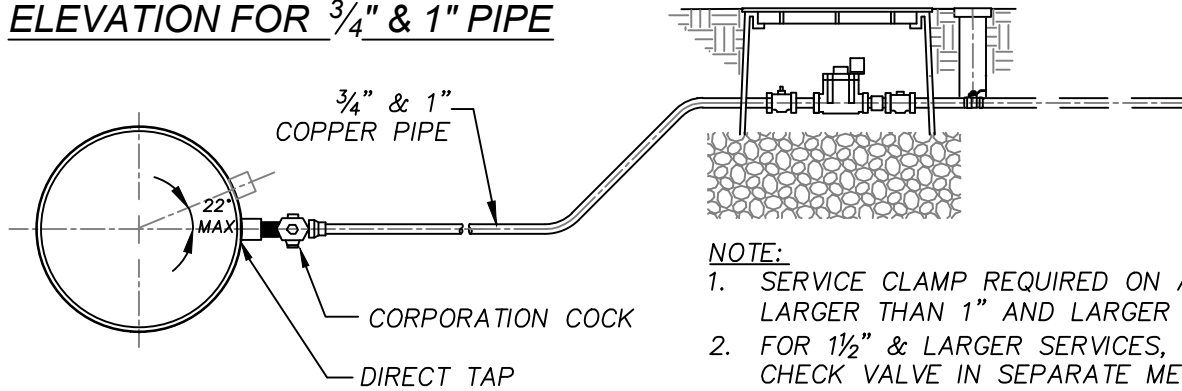

NOTE:

1. SERVICE CLAMP REQUIRED ON ALL CONNECTIONS LARGER THAN 1" AND LARGER TO WATER MAIN.
2. FOR 1 1/2" & LARGER SERVICES, INSTALL DUAL CHECK VALVE IN SEPARATE METER BOX.
3. ALL WATER METER TO BE PROVIDED BY ATHENS CLARKE COUNTY PUBLIC UTILITIES.

Water Service & Meter Connection

NTS

W-3

Standard Specification and Detail for:

Water Service & Meter Connection

GMD: NA	County: Athens-Clarke	State: Georgia	Date: August, 2019
Drawn by: KFM	The Unified Government of Athens-Clarke County Department of Public Utilities 124 E Hancock Ave Athens, Georgia 30601 Fax: 706-613-3198 Voice: 706-613-3490		
Approved by: GJ			
Scale: AS-SHOWN			

