


LEGEND

- O - 1/2" REINFORCING ROD SET
- - 1/2" REINFORCING ROD (OR NOTED) FOUND
- Ø - POINT ONLY
- ⊕ - POWER (PP)/TELEPHONE (TP)/LIGHT (LP) POLE

THIS BLOCK IS RESERVED FOR THE CLERK
OF THE SUPERIOR COURT

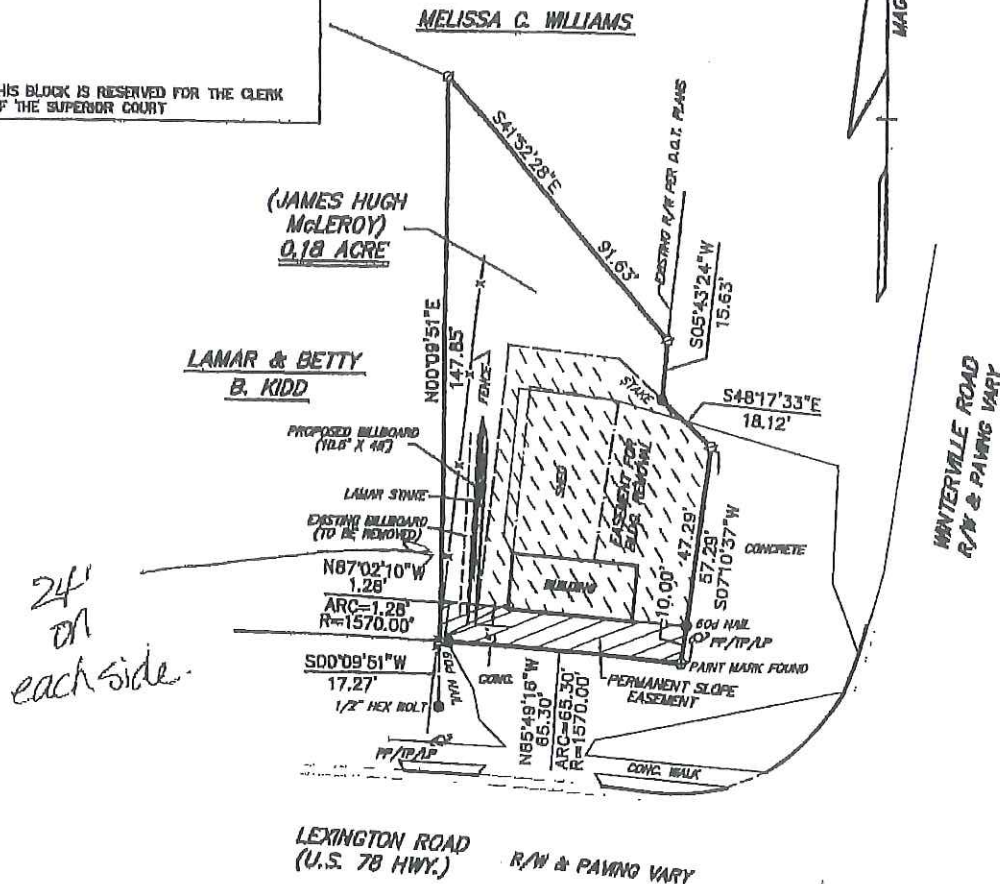

REFERENCES

- (1) SURVEY BY BEN McLEROY FOR J.E. McLEROY DATED NOVEMBER 15, 1973.
- (2) SURVEY BY BEN McLEROY FOR HOWELL GAS COMPANY, DATED JUNE 8, 1983.
- (3) PLAT BOOK H, PAGE 85G.
- (4) GEORGIA D.O.T. R/W PLANS FOR PROJECT NO. STP00-0014-01(070), DATED MARCH 5, 2015, LAST REVISED DECEMBER 17, 2019.

SURVEY NOTES

- (1) EQUIPMENT USED: 02" THEODOLITE AND E.D.M..
- (2) ANGULAR ERROR: 02" PER STATION, ADJUSTED.
- (3) LINEAR CLOSURE: 1/15,000+, BALANCED ARBITRARILY.
- (4) MINIMUM PLAT CLOSURE: 1/52,908.

THIS PLAT IS A RETRACEMENT OF AN EXISTING PARCEL OR PARCELS OF LAND AND DOES NOT SUBDIVIDE OR CREATE A NEW PARCEL OR MAKE ANY CHANGES TO ANY REAL PROPERTY BOUNDARIES. THE RECORDING INFORMATION OF THE DOCUMENTS, MAPS, PLATS, OR OTHER INSTRUMENTS WHICH CREATED THE PARCEL OR PARCELS ARE STATED HEREON. RECORDATION OF THIS PLAT DOES NOT IMPLY APPROVAL OF ANY LOCAL JURISDICTION, AVAILABILITY OF PERMITS, COMPLIANCE WITH LOCAL REGULATIONS OR REQUIREMENTS, OR SUSTAINABILITY FOR ANY USE OR PURPOSE OF THE LAND. FURTHERMORE, THE UNDERSIGNED LAND SURVEYOR CERTIFIES THAT THIS PLAT COMPLIES WITH THE MINIMUM TECHNICAL STANDARDS FOR PROPERTY SURVEYS IN GEORGIA AS SET FORTH IN THE RULES AND REGULATIONS OF THE GEORGIA BOARD OF REGISTRATION FOR PROFESSIONAL ENGINEERS AND LAND SURVEYORS AND AS SET FORTH IN O.C.G.A. SECTION 15-8-27.

PRELIMINARY

DAVID M. CAMP
GA PLS #3038



0 30 80
SCALE IN FEET

SURVEY FOR:

**LAMAR ADVERTISING
COMPANY OF ATHENS**

1525 LEXINGTON ROAD, ATHENS

COUNTY:	CLARKE	O.L.D.:	218	STATE:	GEORGIA
DATE:	JULY 28, 2020	SCALE:	1"=30'	DRAWN BY:	MIKE
FIELDBOOK:	1028	SURVEYED BY:	TRADITION SURVEYING LLC 140 MILL CENTER BLVD., ATHENS, GA 30606 LAND SURVEYOR FIELD LICENSE NO. 13700177	FILE NO.:	37608