
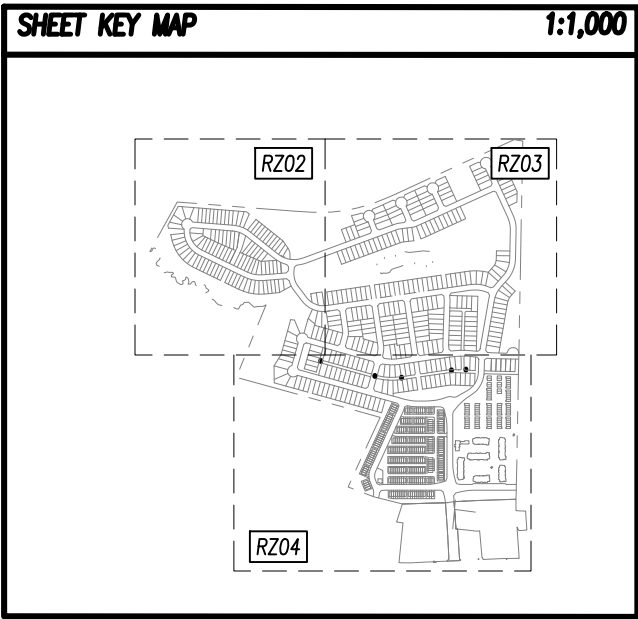


X:\Projects\2024\240007-Winslow Park\Design\Rezone\Rezone-240007.dwg 11-26-24 01:42:10 PM skesler

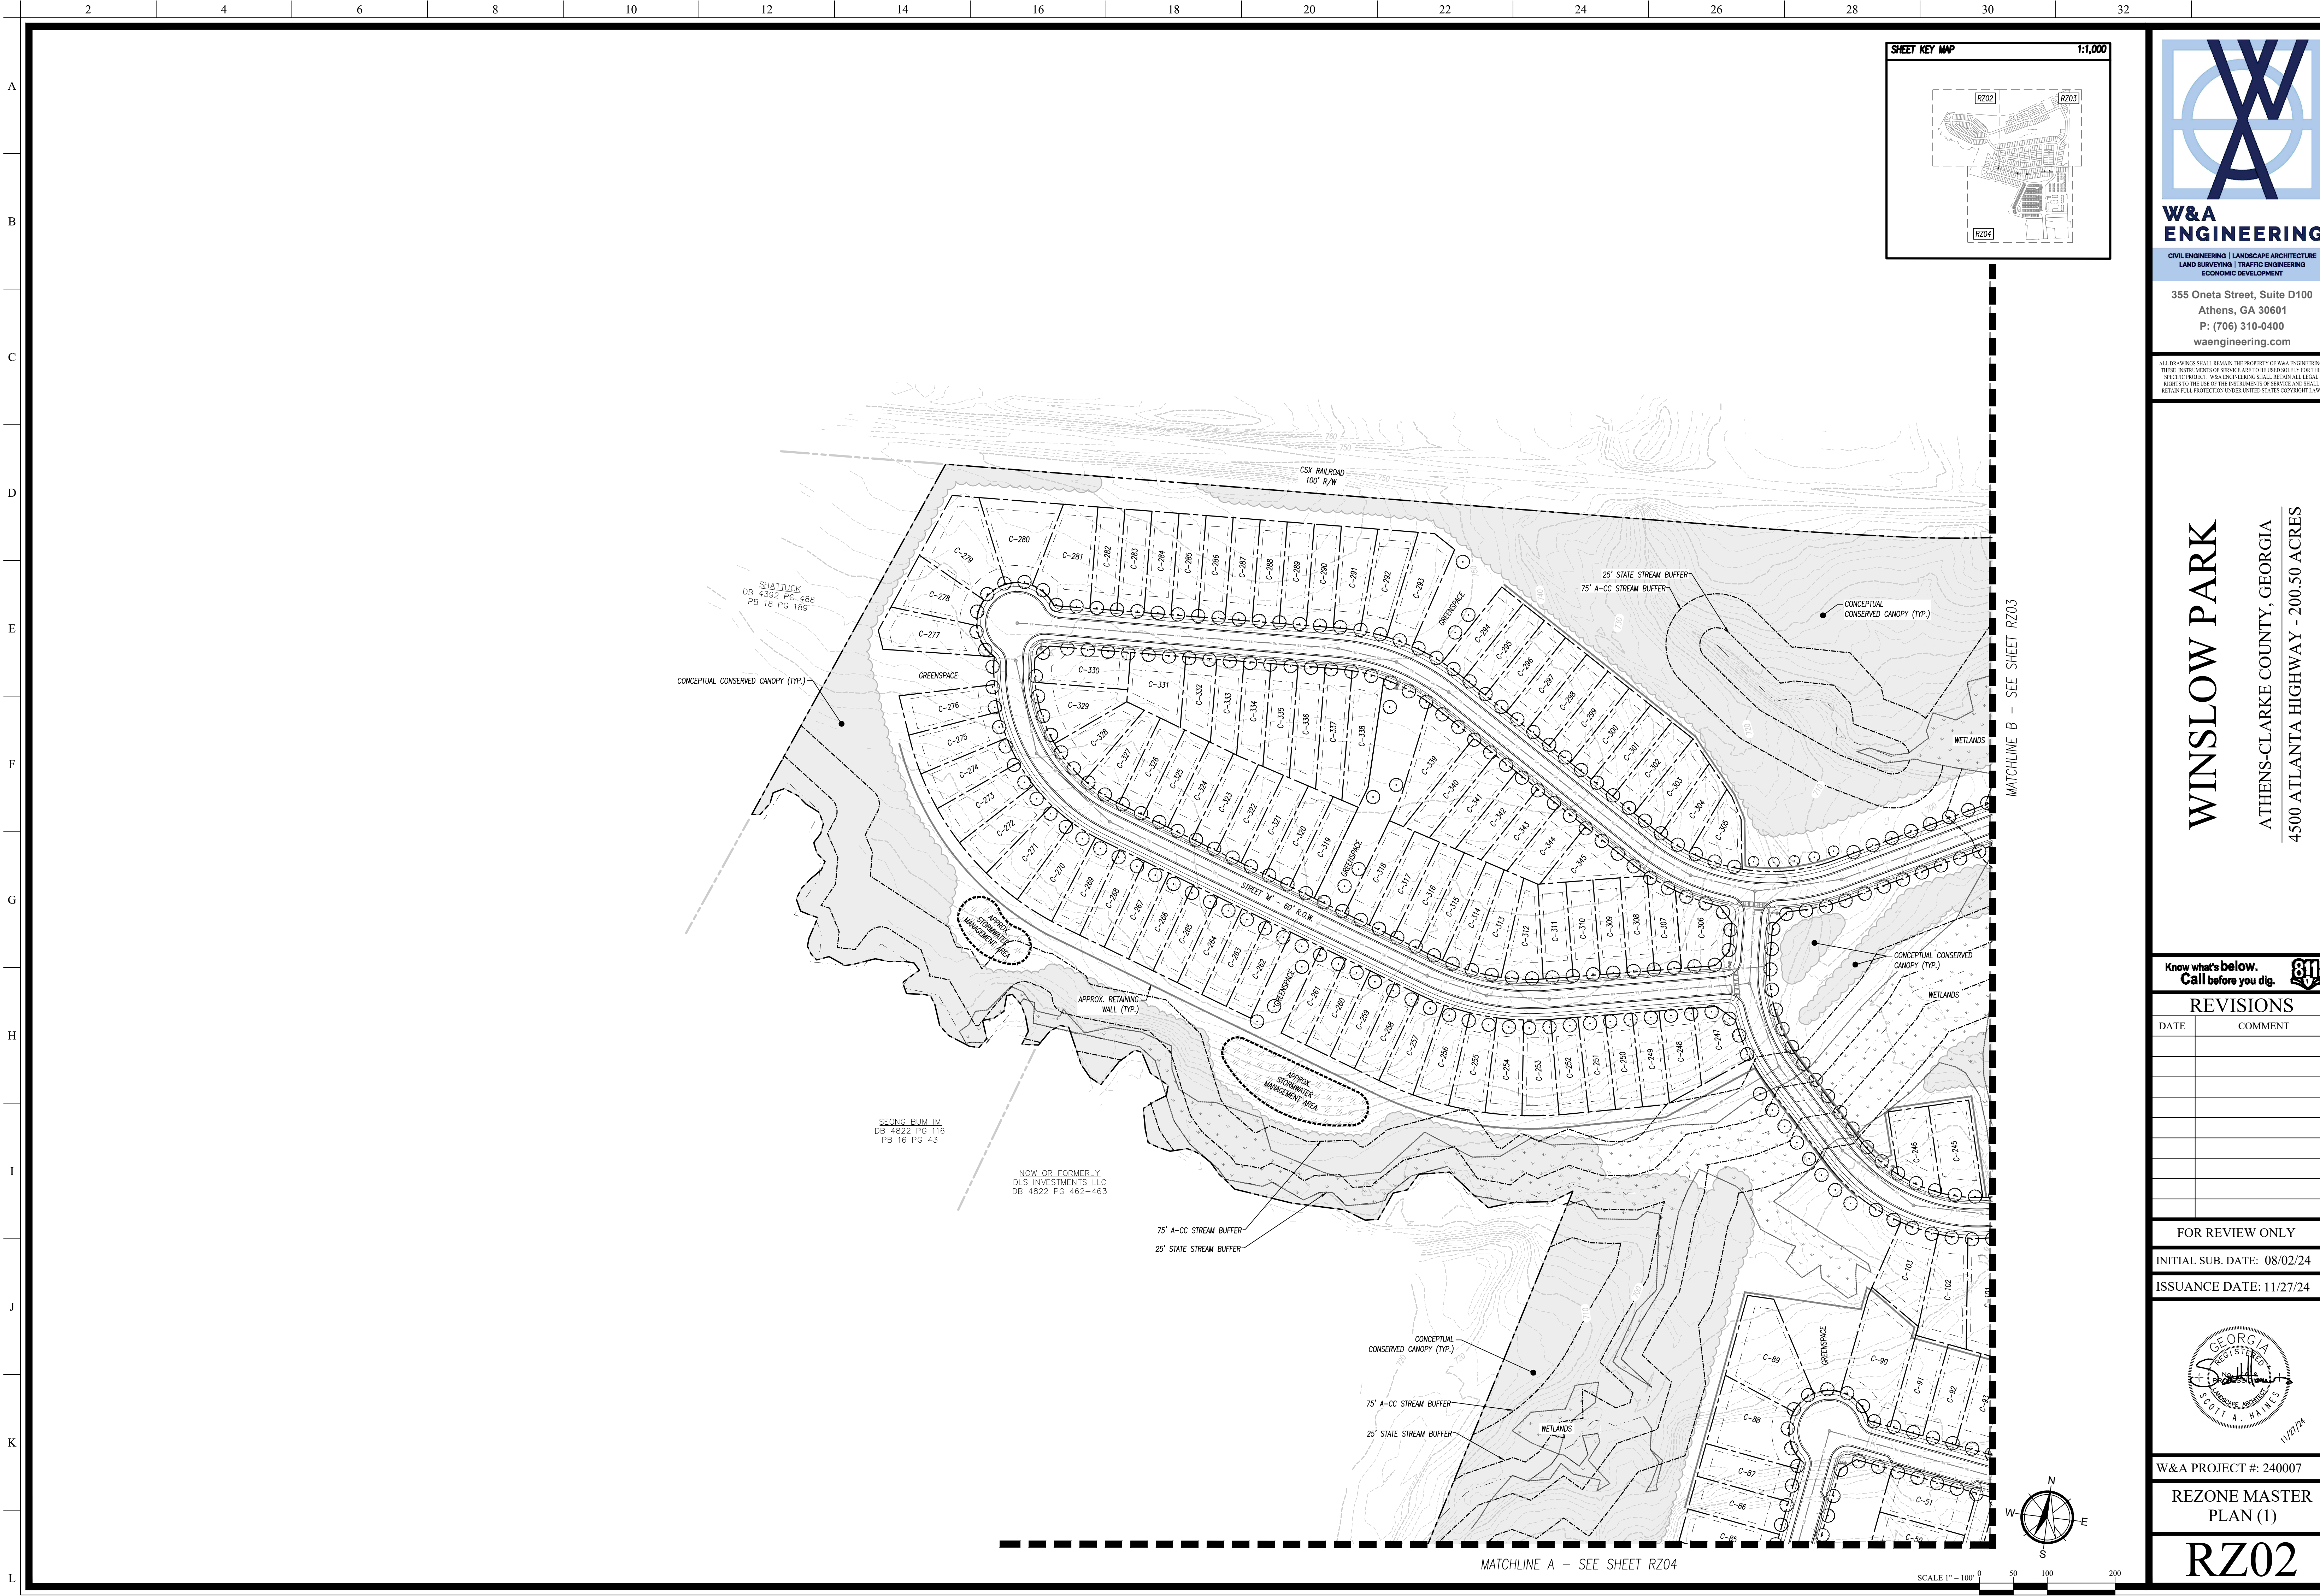

**W&A
ENGINEERING**

CIVIL ENGINEERING | LANDSCAPE ARCHITECTURE
LAND SURVEYING | TRAFFIC ENGINEERING
ECONOMIC DEVELOPMENT

355 Oneta Street, Suite D100
Athens, GA 30601
P: (706) 310-0400
waengineering.com

ALL DRAWINGS SHALL REMAIN THE PROPERTY OF W&A ENGINEERING.
THESE INSTRUMENTS OF SERVICE ARE TO BE USED SOLELY FOR THIS
SPECIFIC PROJECT. W&A ENGINEERING SHALL RETAIN ALL LEGAL
RIGHTS TO THE USE OF THE INSTRUMENTS OF SERVICE AND SHALL
RETAIN FULL PROTECTION UNDER UNITED STATES COPYRIGHT LAW.

WINSLOW PARK

ATHENS-CLARKE COUNTY, GEORGIA
4500 ATLANTA HIGHWAY - 200.50 ACRES

Know what's below.
Call before you dig.

REVISIONS

DATE	COMMENT

FOR REVIEW ONLY

INITIAL SUB. DATE: 08/02/24



ISSUANCE DATE: 11/27/24



W&A PROJECT #: 240007

REZONE MASTER
PLAN (1)

RZ02

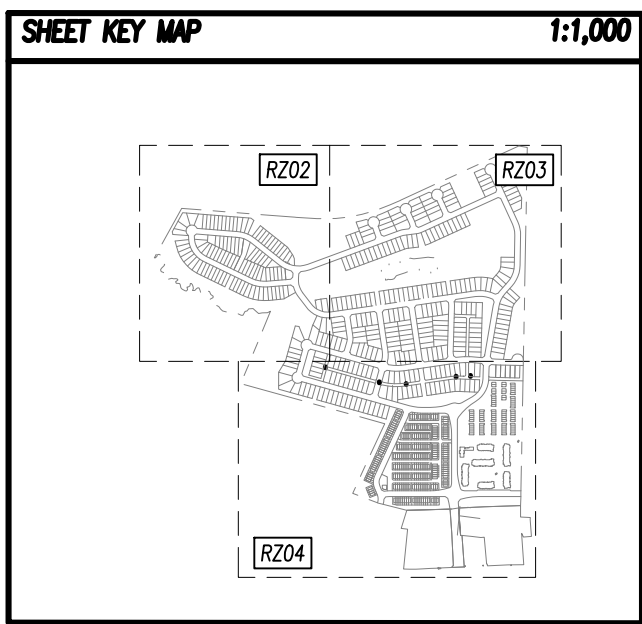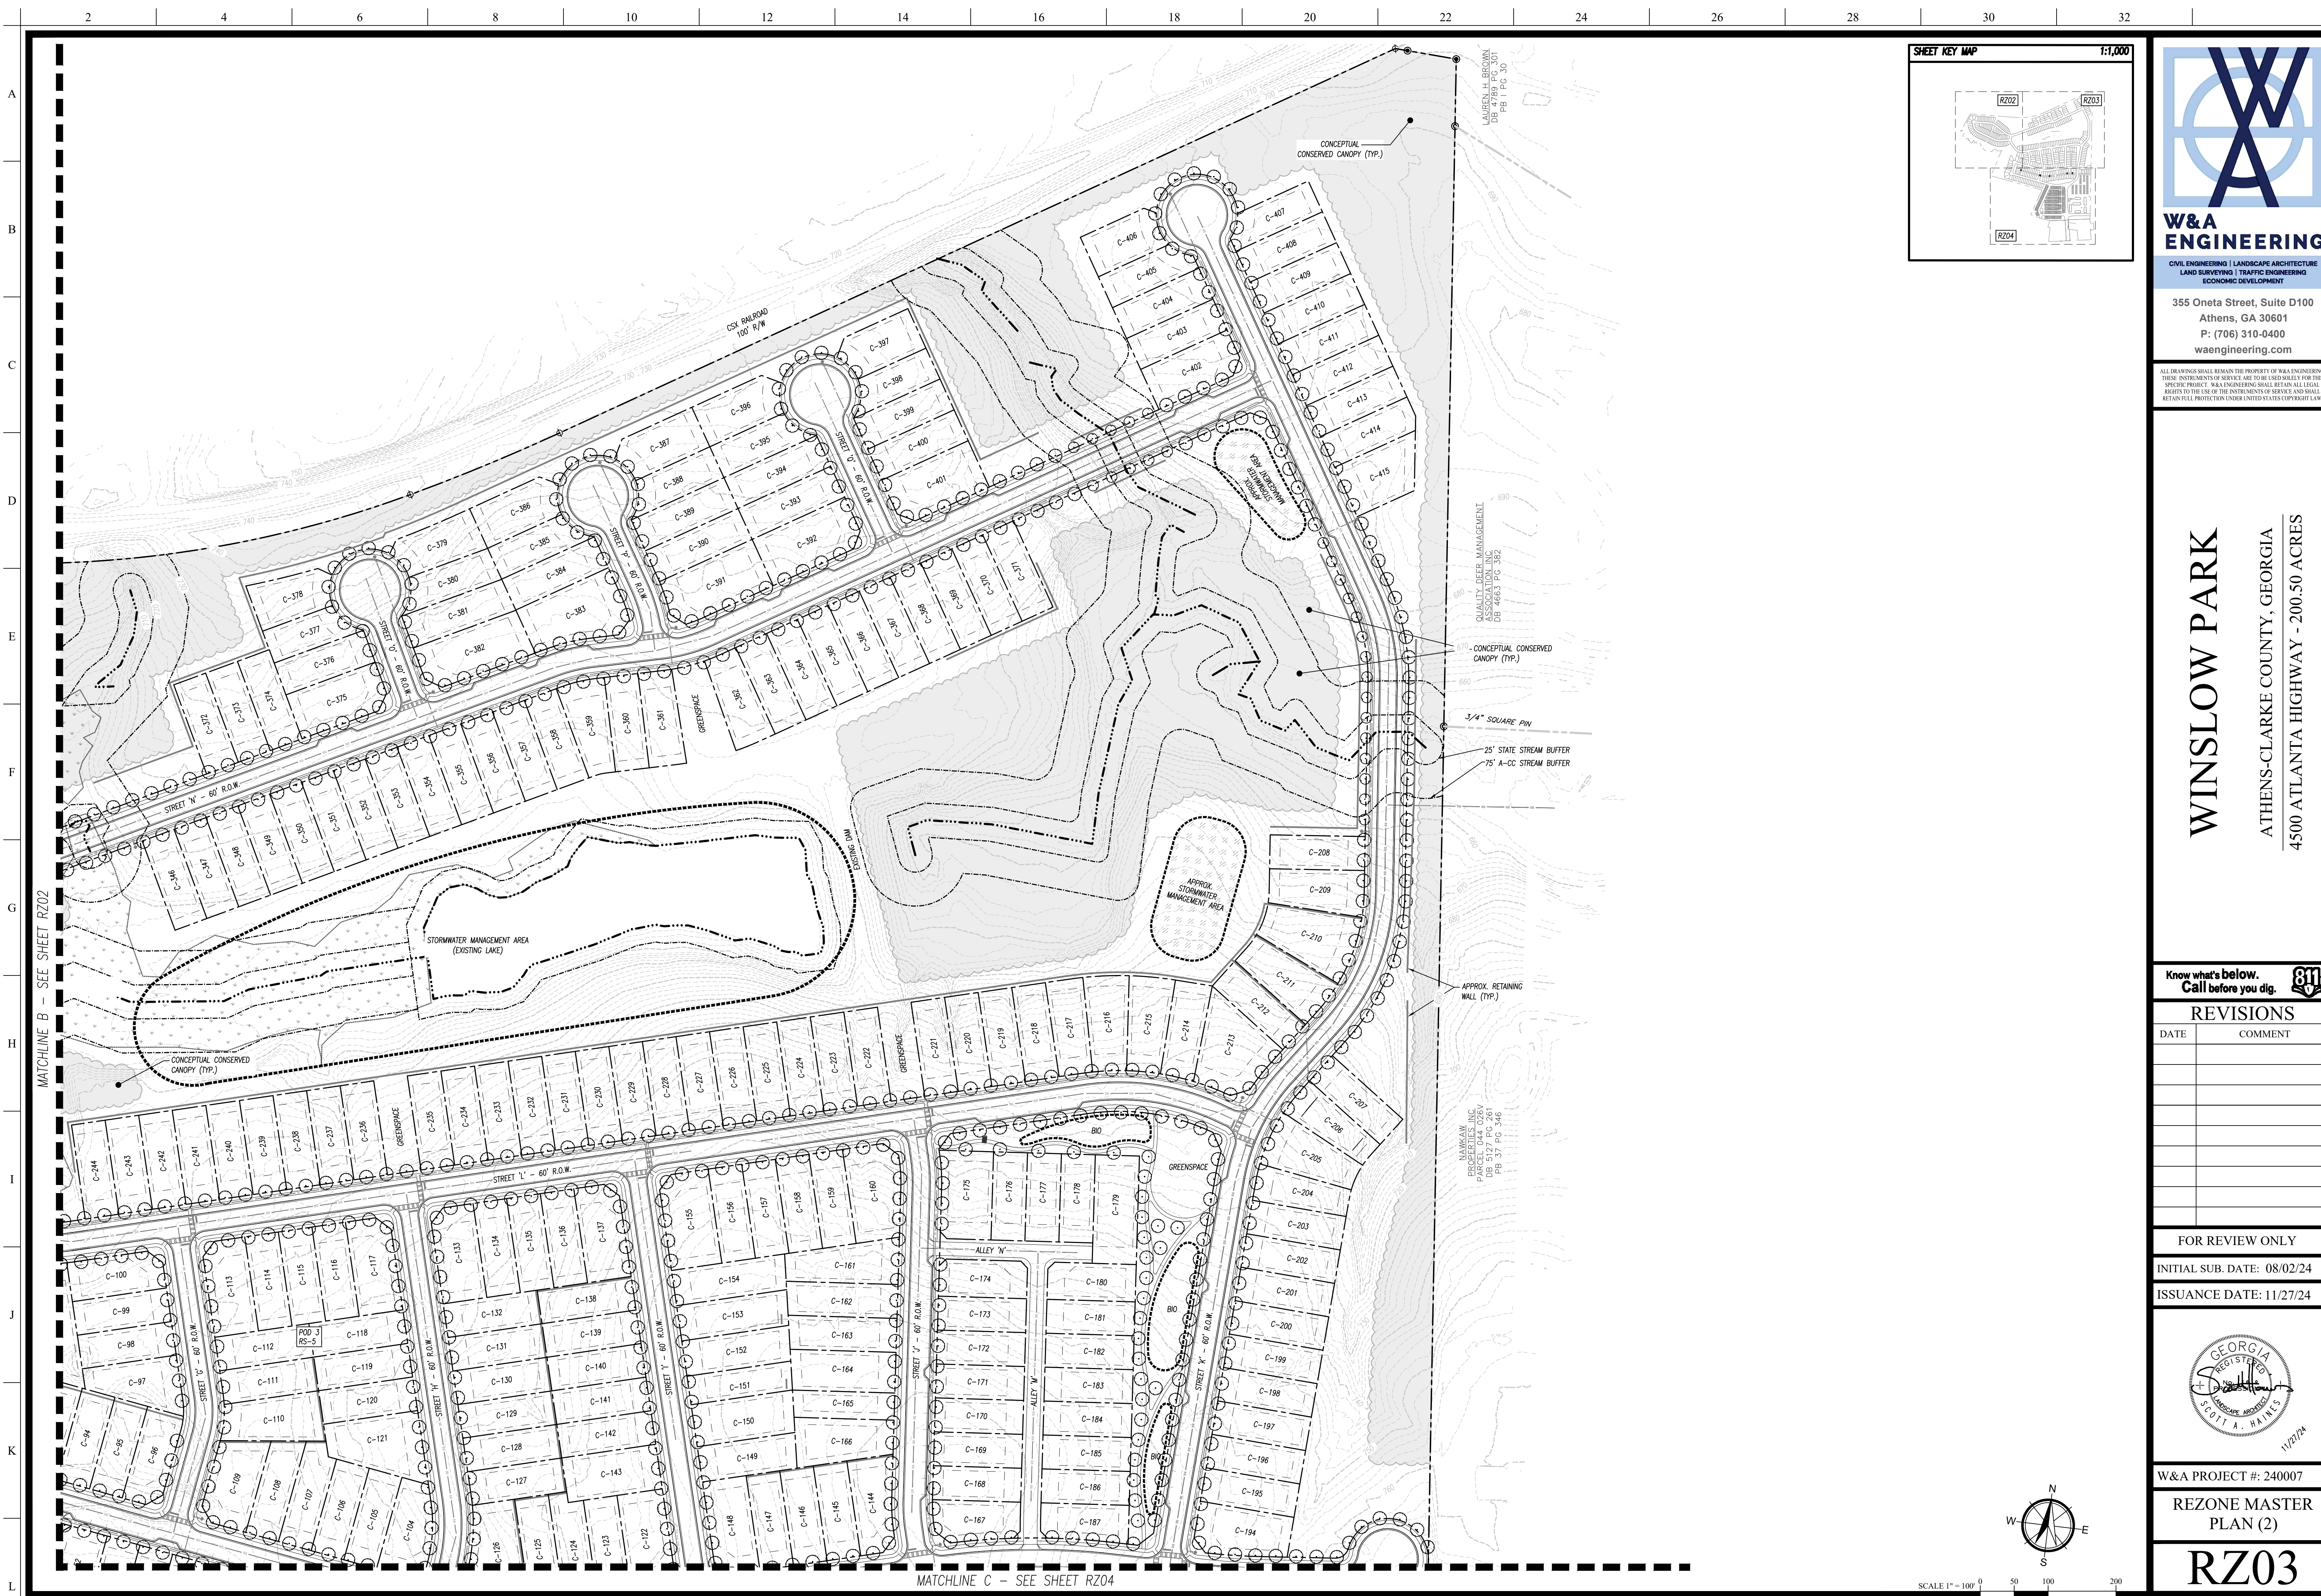



**W&A
ENGINEERING**

CIVIL ENGINEERING | LANDSCAPE ARCHITECTURE
LAND SURVEYING | TRAFFIC ENGINEERING
ECONOMIC DEVELOPMENT

355 Oneta Street, Suite D100
Athens, GA 30601
P: (706) 310-0400
waengineering.com

ALL DRAWINGS SHALL REMAIN THE PROPERTY OF W&A ENGINEERING. THESE INSTRUMENTS OF SERVICE ARE TO BE USED ONLY FOR THIS SPECIFIC PROJECT. W&A ENGINEERING SHALL RETAIN ALL LEGAL RIGHTS TO THE USE OF THE INSTRUMENTS OF SERVICE AND SHALL RETAIN FULL PROTECTION UNDER UNITED STATES COPYRIGHT LAW.

WINSLOW PARK

ATHENS-CLARKE COUNTY, GEORGIA
4500 ATLANTA HIGHWAY - 200.50 ACRES

Know what's below.
Call before you dig.

REVISIONS	
DATE	COMMENT



FOR REVIEW ONLY
INITIAL SUB. DATE: 08/02/24
ISSUANCE DATE: 11/27/24



W&A PROJECT #: 240007
**REZONE MASTER
PLAN (2)**
RZ03



X:\Projects\2024\240007-Winslow Park\Design\Rezone\Rezone-240007.dwg 11/26/24 01:43:56 PM sksler

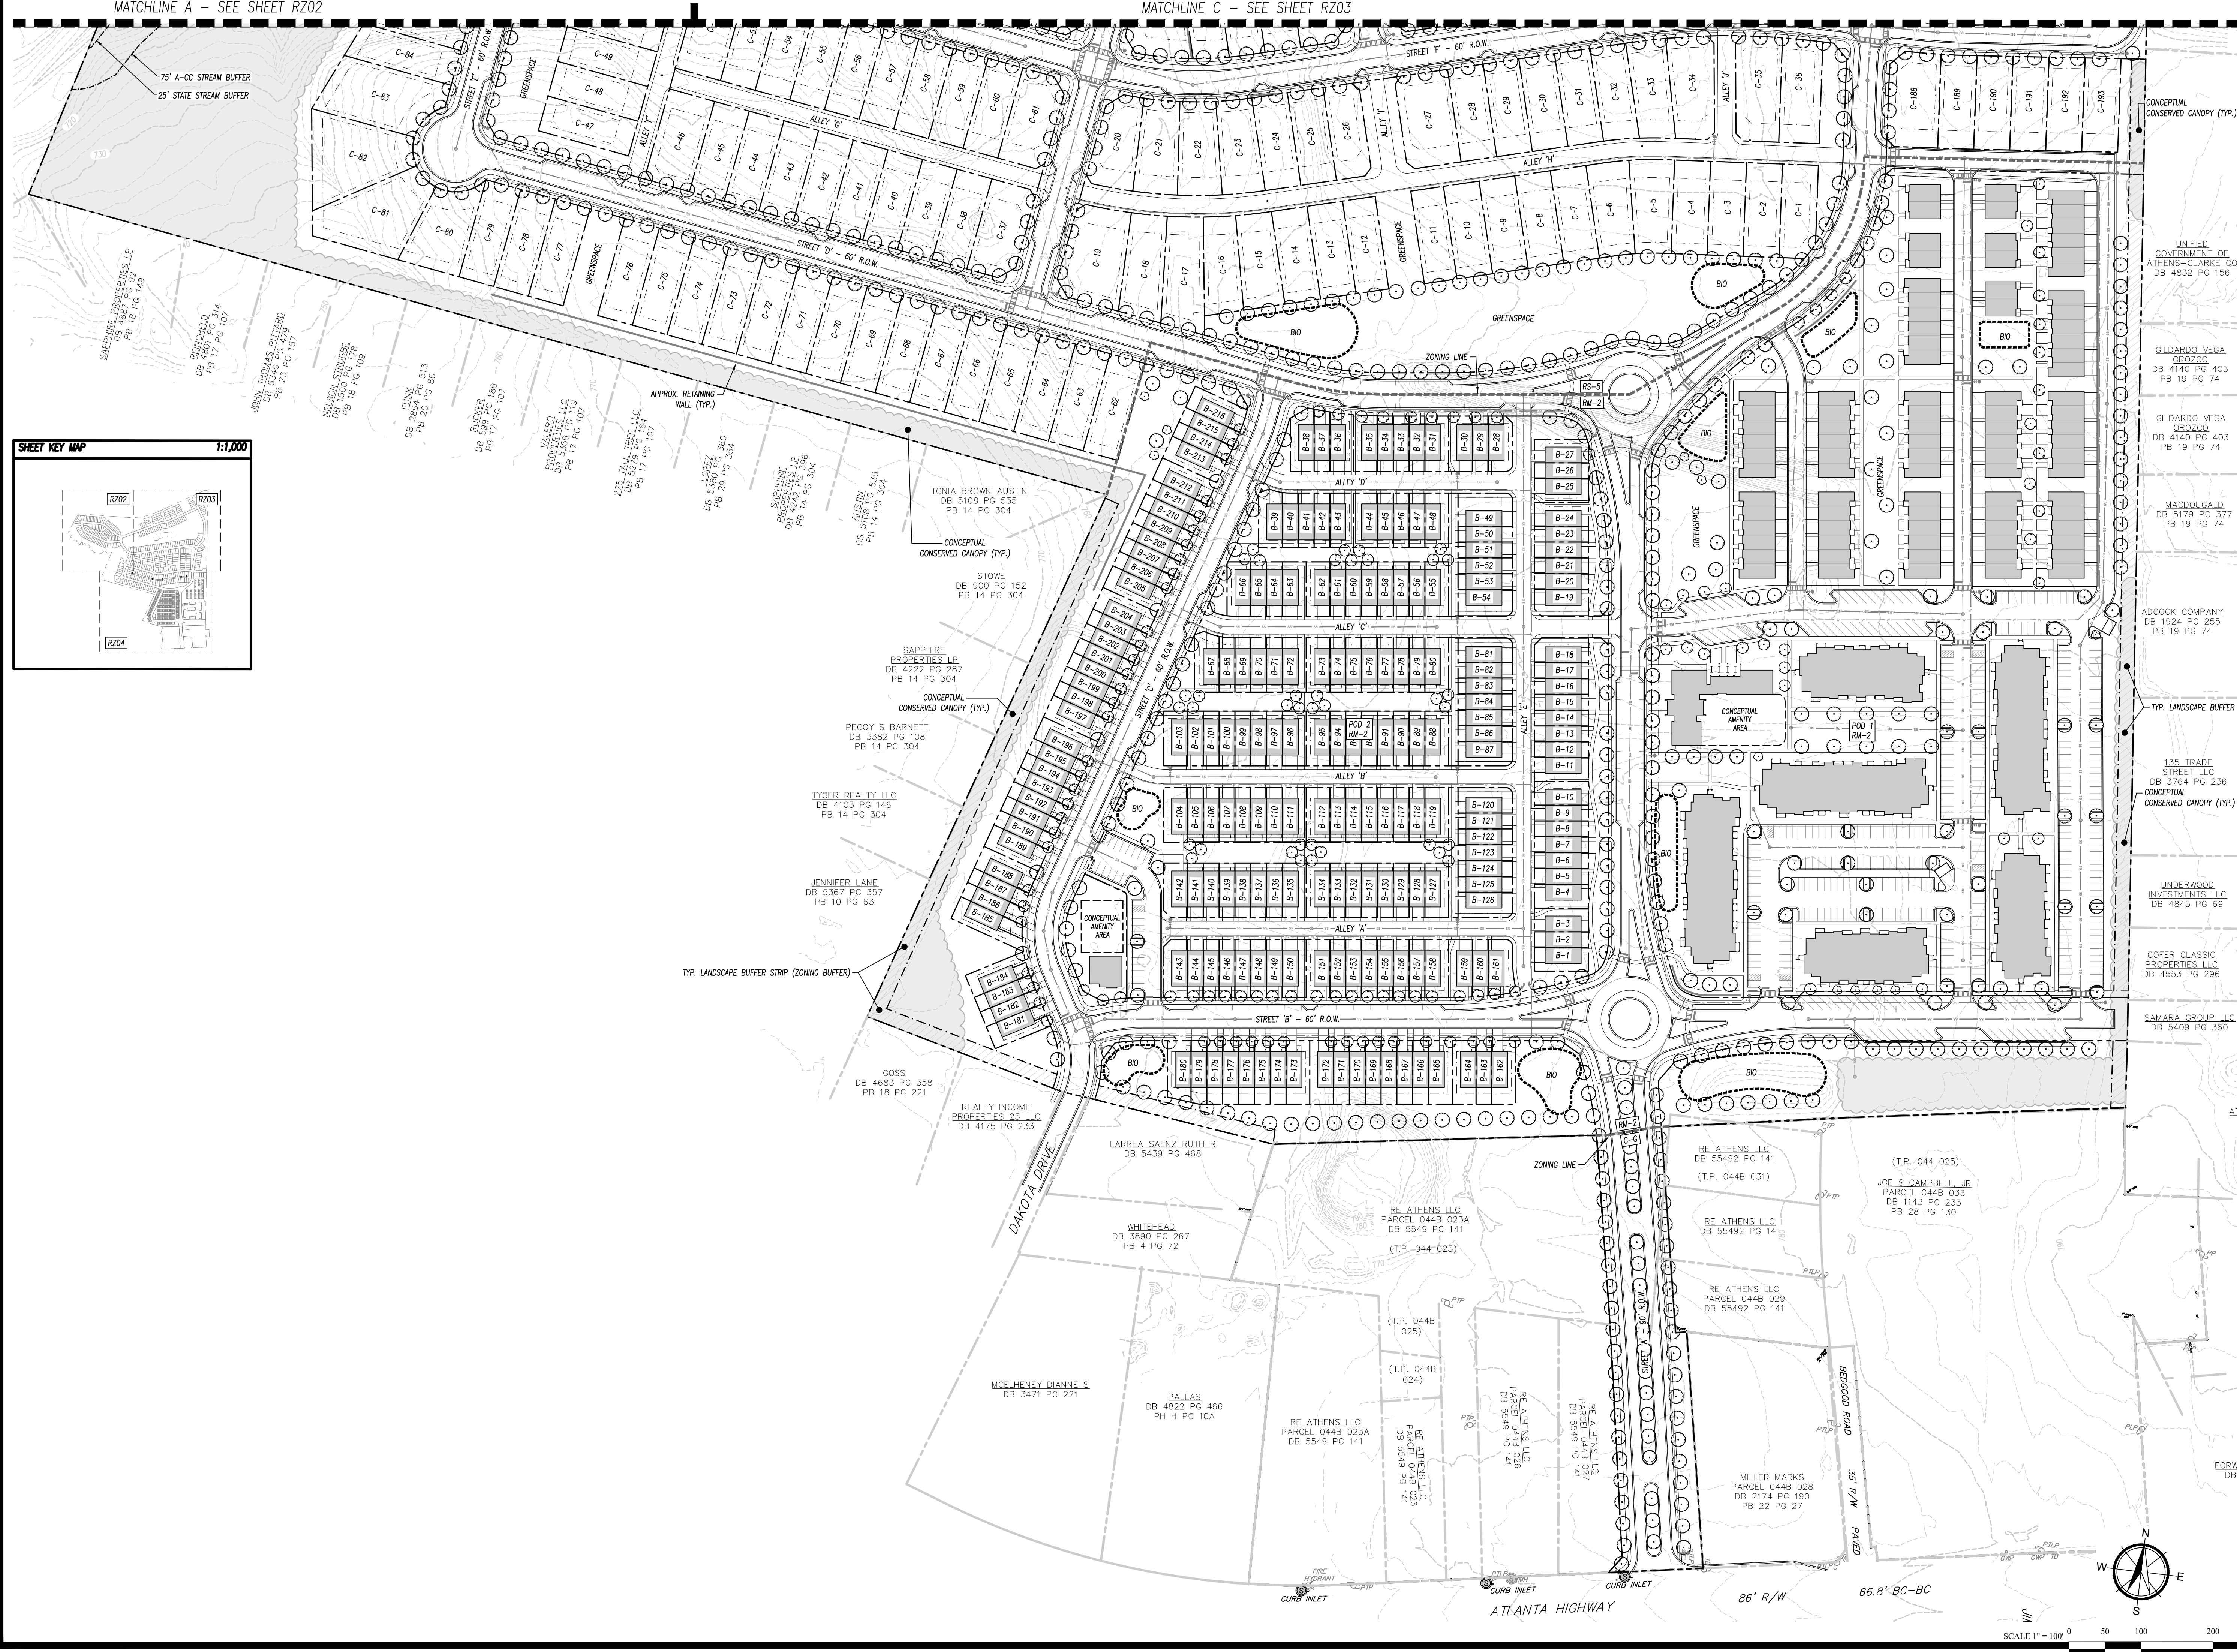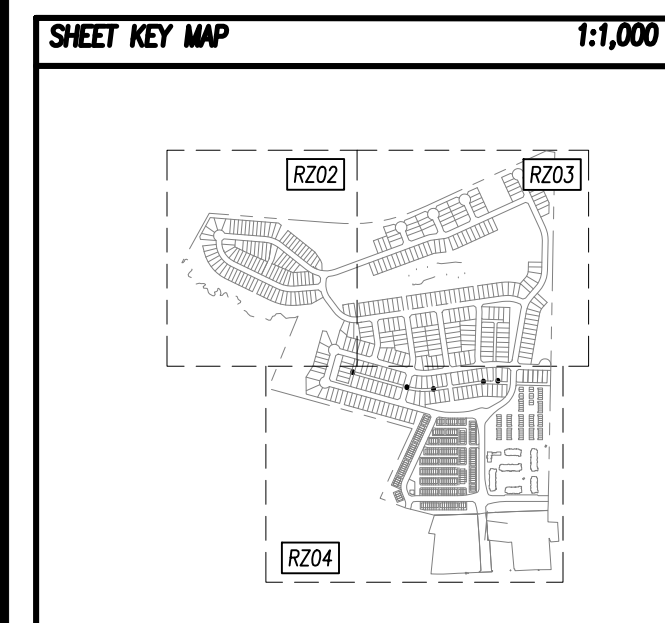

**W&A
ENGINEERING**

CIVIL ENGINEERING | LANDSCAPE ARCHITECTURE
LAND SURVEYING | TRAFFIC ENGINEERING
ECONOMIC DEVELOPMENT

**355 Oneta Street, Suite D100
Athens, GA 30601
P: (706) 310-0400
waengineering.com**

ALL DRAWINGS SHALL REMAIN THE PROPERTY OF W&A ENGINEERING. THESE INSTRUMENTS OF SERVICE ARE TO BE USED SOLELY FOR THIS SPECIFIC PROJECT. W&A ENGINEERING SHALL RETAIN ALL LEGAL RIGHTS TO THE USE OF THE INSTRUMENTS OF SERVICE AND SHALL RETAIN FULL PROTECTION UNDER UNITED STATES COPYRIGHT LAW.

WINSLOW PARK
ATHENS-CLARKE COUNTY, GEORGIA
4500 ATLANTA HIGHWAY - 200.50 ACRES

Know what's below.
Call before you dig.

[illegible]

FOR REVIEW ONLY

INITIAL SUB. DATE: 08/02/24

ISSUANCE DATE: 11/27/24



W&A PROJECT #: 240007

REZONE MASTER
PLAN (3)

RZ04