



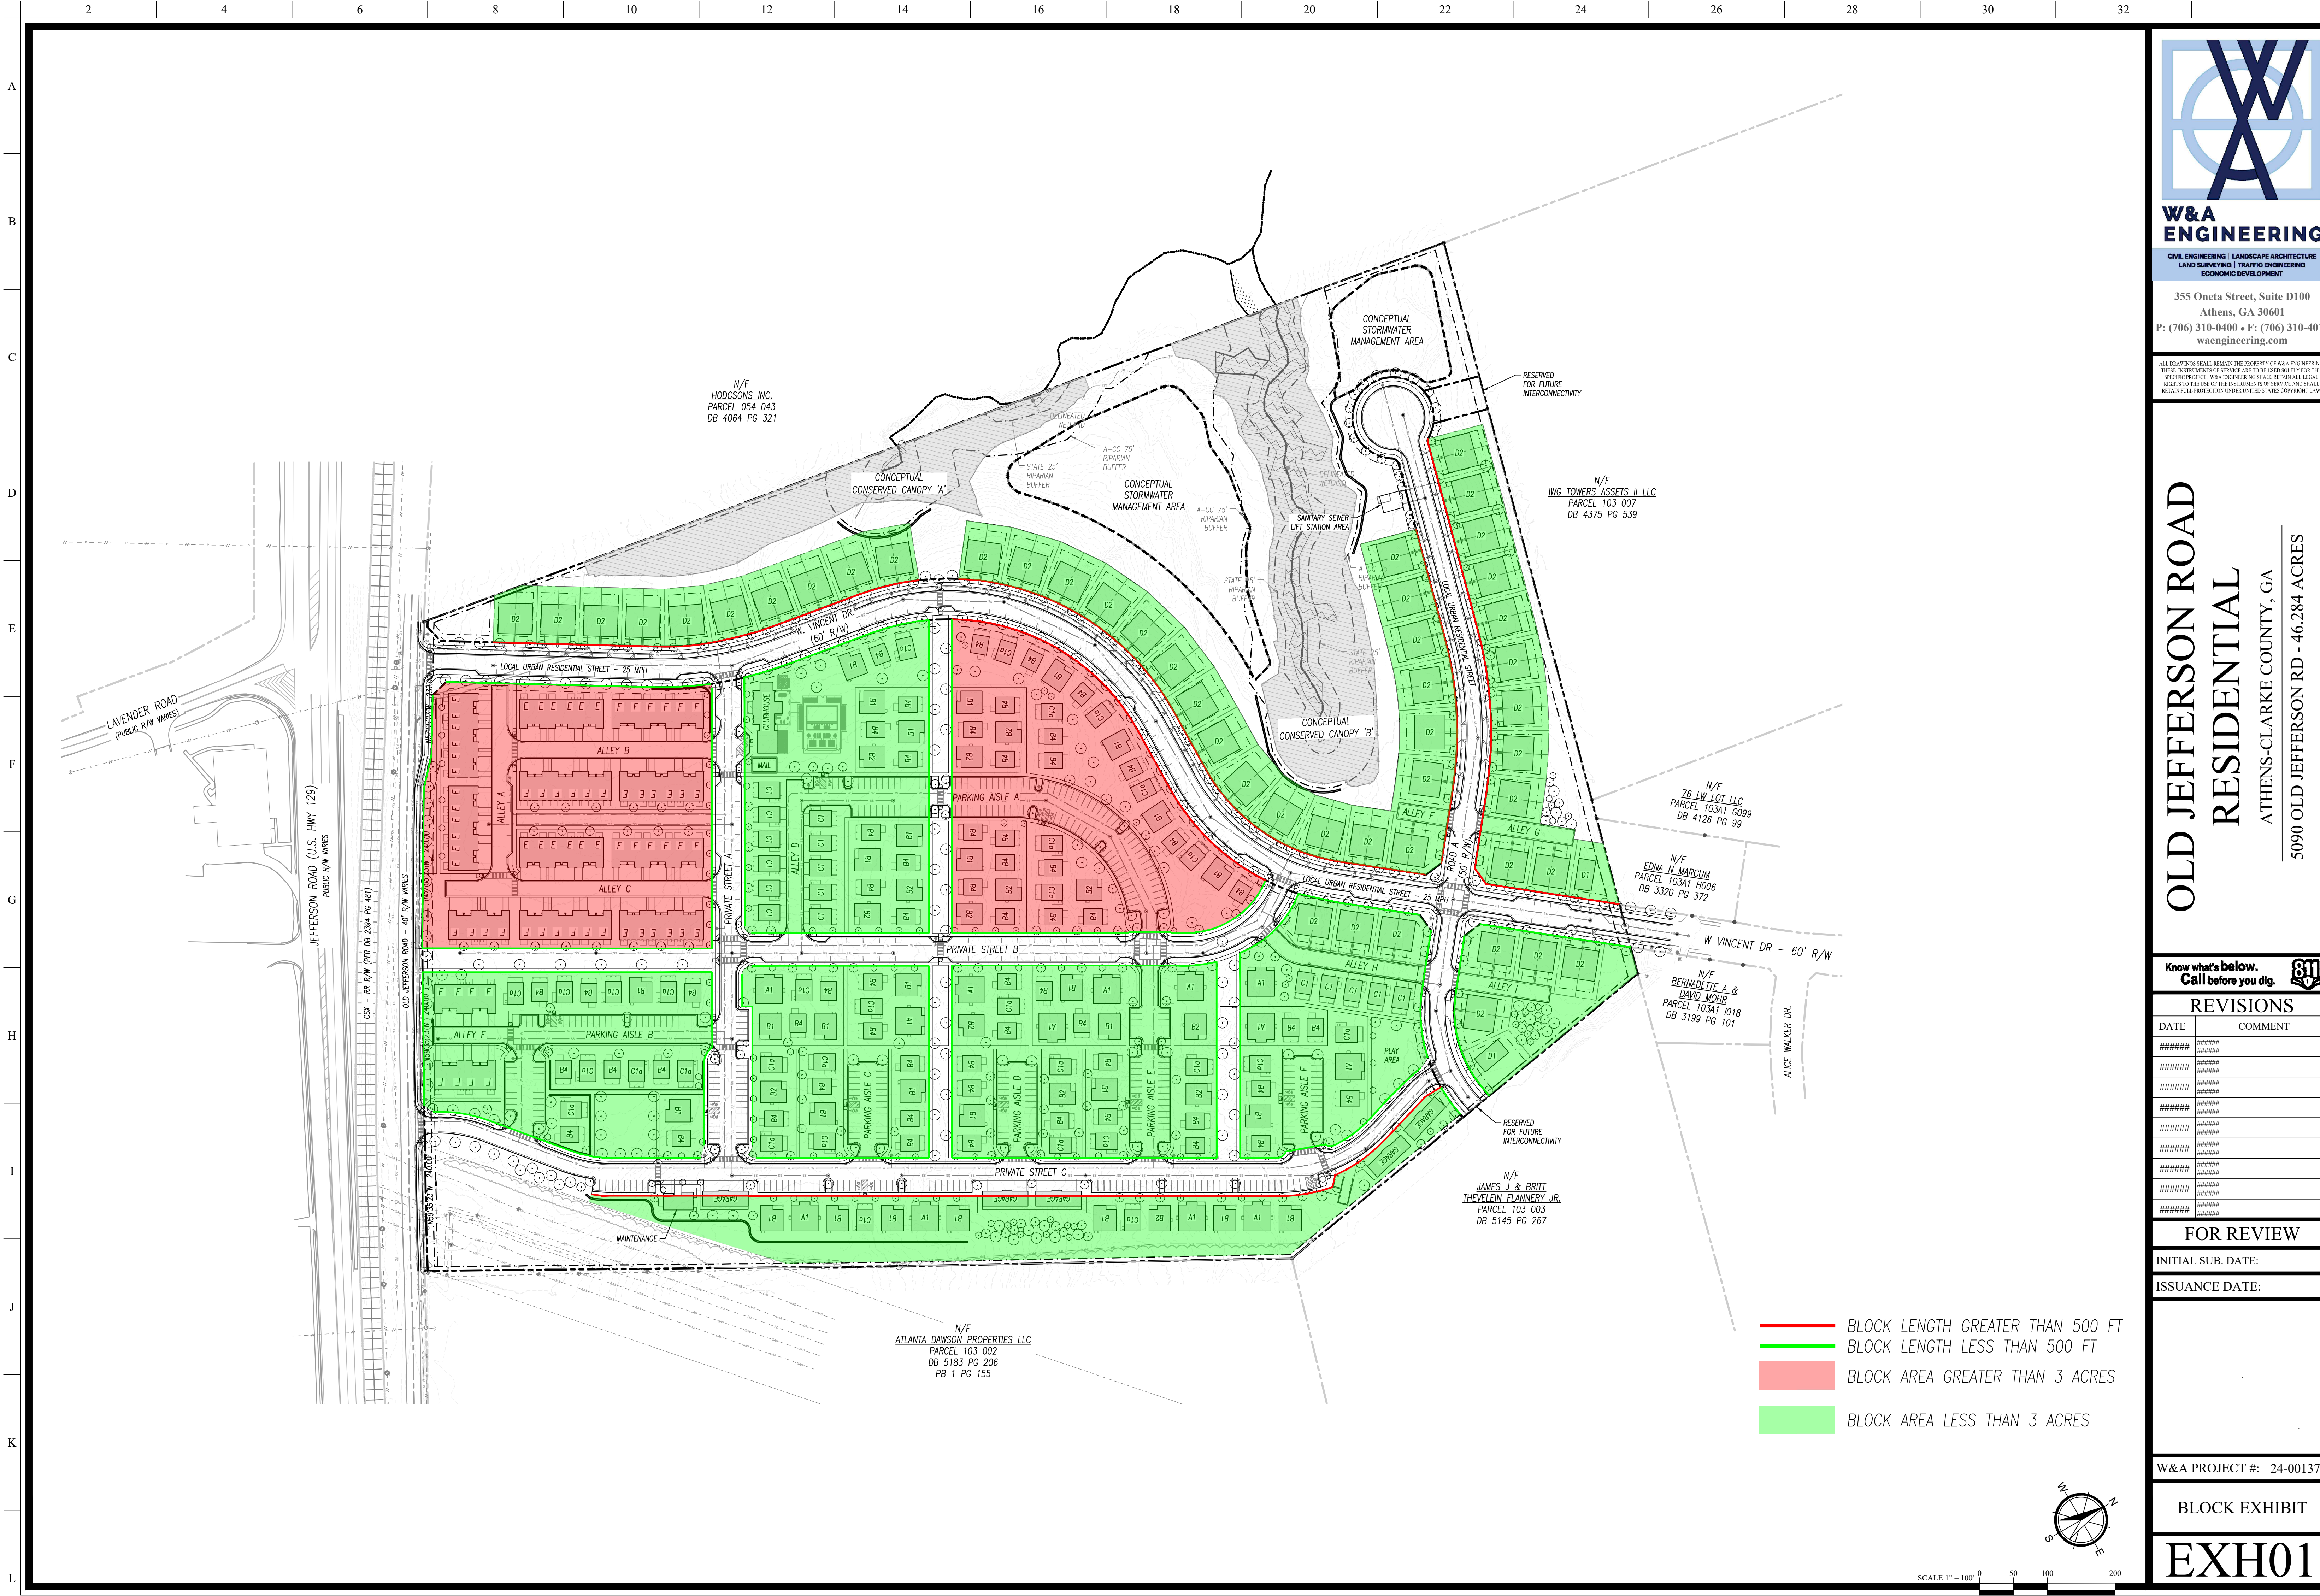

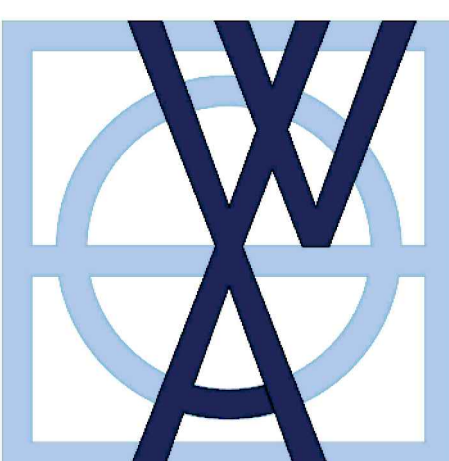

**W&A
ENGINEERING**

CIVIL ENGINEERING | LANDSCAPE ARCHITECTURE
LAND SURVEYING | TRAFFIC ENGINEERING
ECONOMIC DEVELOPMENT

355 Oneta Street, Suite D100
Athens, GA 30601
P: (706) 310-0400 • F: (706) 310-4011
waengineering.com

ALL DRAWINGS SHALL REMAIN THE PROPERTY OF W&A ENGINEERING. THESE INSTRUMENTS OF SERVICE ARE TO BE USED SOLELY FOR THIS SPECIFIC PROJECT. W&A ENGINEERING SHALL RETAIN ALL LEGAL RIGHTS TO THE USE OF THE INSTRUMENTS OF SERVICE AND SHALL RETAIN FULL PROTECTION UNDER UNITED STATES COPYRIGHT LAW.

OLD JEFFERSON ROAD

RESIDENTIAL

ATHENS-CLARKE COUNTY, GA

5090 OLD JEFFERSON RD - 46.284 ACRES

Know what's below.
Call before you dig.

REVISIONS	
DATE	COMMENT
#####	#####
#####	#####
#####	#####
#####	#####
#####	#####
#####	#####
#####	#####
#####	#####
#####	#####

FOR REVIEW

INITIAL SUB. DATE:

ISSUANCE DATE:

W&A PROJECT #: 24-00137

BLOCK EXHIBIT

EXH01

- BLOCK LENGTH GREATER THAN 500 FT
- BLOCK LENGTH LESS THAN 500 FT
- BLOCK AREA GREATER THAN 3 ACRES
- BLOCK AREA LESS THAN 3 ACRES

SCALE 1" = 100'