


NORTH OCONEE RIVER GREENWAY TRAIL P.I. #0019763

PUBLIC INFORMATION OPEN HOUSE

SEPTEMBER 2025

LEGEND	
EXISTING INFORMATION	PROPOSED INFORMATION
RIGHT-OF-WAY/PROPERTY LINE	EDGE OF PAVEMENT
EASEMENT LINE	CUT LIMITS
STREAM EDGE LINE	GUARDRAIL
EXISTING FENCE LINE	PROPOSED FENCE
EXISTING STRIPING	PROPOSED CONCRETE TRAIL & SIDEWALK
	PROPOSED SOFTSCAPE TRAIL
	PROPOSED WALL
	PROPOSED CURB & GUTTER
	PROPOSED MILL & OVERLAY
	GRASSED BUFFER STRIP

SCALE IN FEET
0 50 100 200

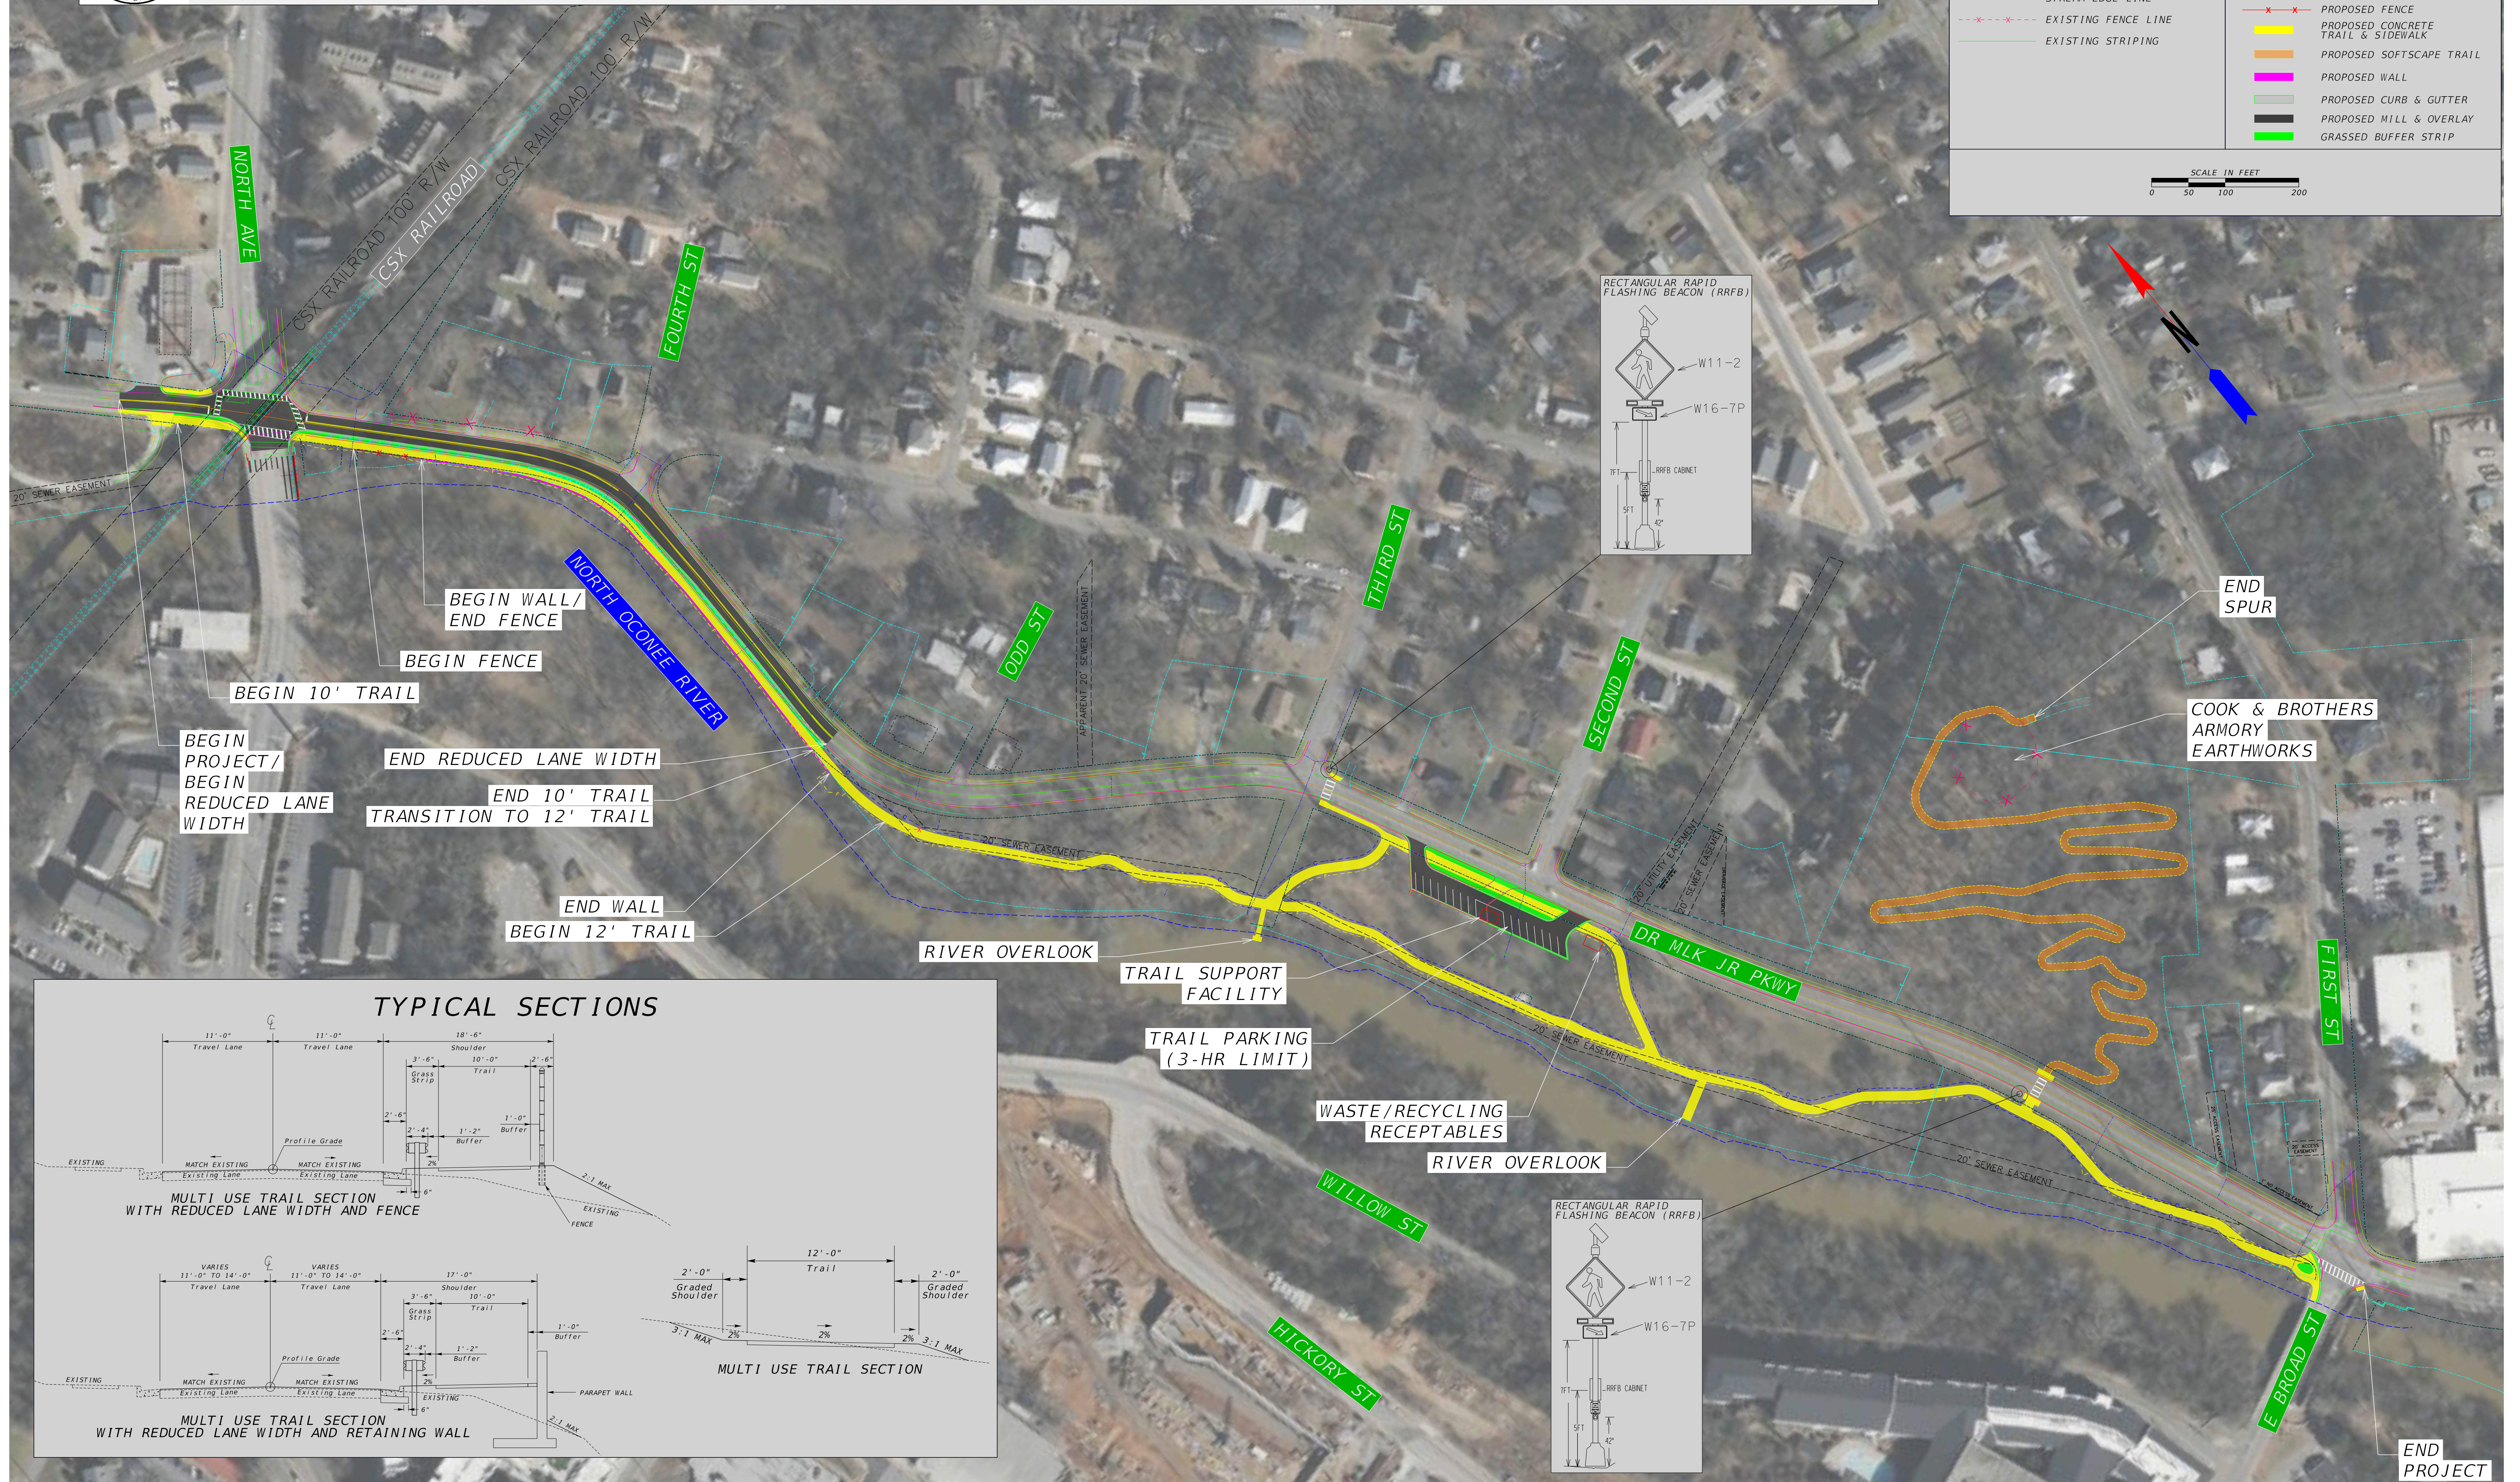

TYPICAL SECTIONS

